


# CIVIL IMPROVEMENT PLANS FOR VICTORIAN SQUARE INFRASTRUCTURE-PHASE 1 CITY OF SPARKS, WASHOE COUNTY, NEVADA BID NO. 16/17-012 NEVADA PWP-WA-2017-087

BID  
SET

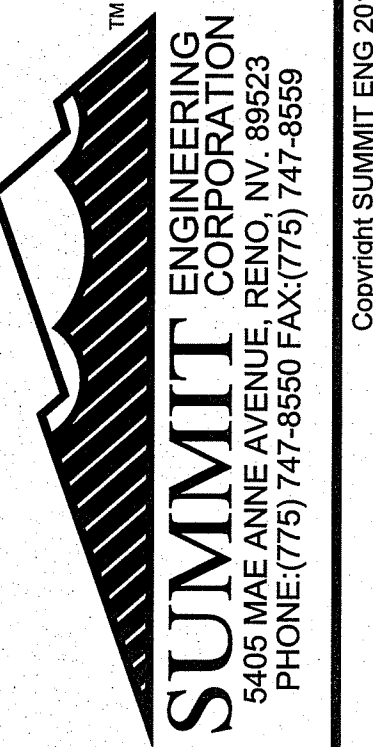

Copyright SUMMIT ENG 2017

## APPROVALS




CITY OF SPARKS  
431 PRATER WAY  
SPARKS, NV 89431  
PHONE: (775) 353-2300

GENO MARTINI .....	MAYOR
STEVE DRISCOLL .....	CITY MANAGER
DONALD ABBOTT .....	CITY COUNCILMAN, WARD 1
ED LAWSON .....	CITY COUNCILMAN, WARD 2
RON SMITH .....	CITY COUNCILMAN, WARD 3
CHARLENE BYBEE .....	CITY COUNCILMAN, WARD 4
KRISTOPHER DAHIR .....	CITY COUNCILMAN, WARD 5

JOHN MARTINI, PE  
COMMUNITY SERVICES DIRECTOR

GENO MARTINI  
MAYOR

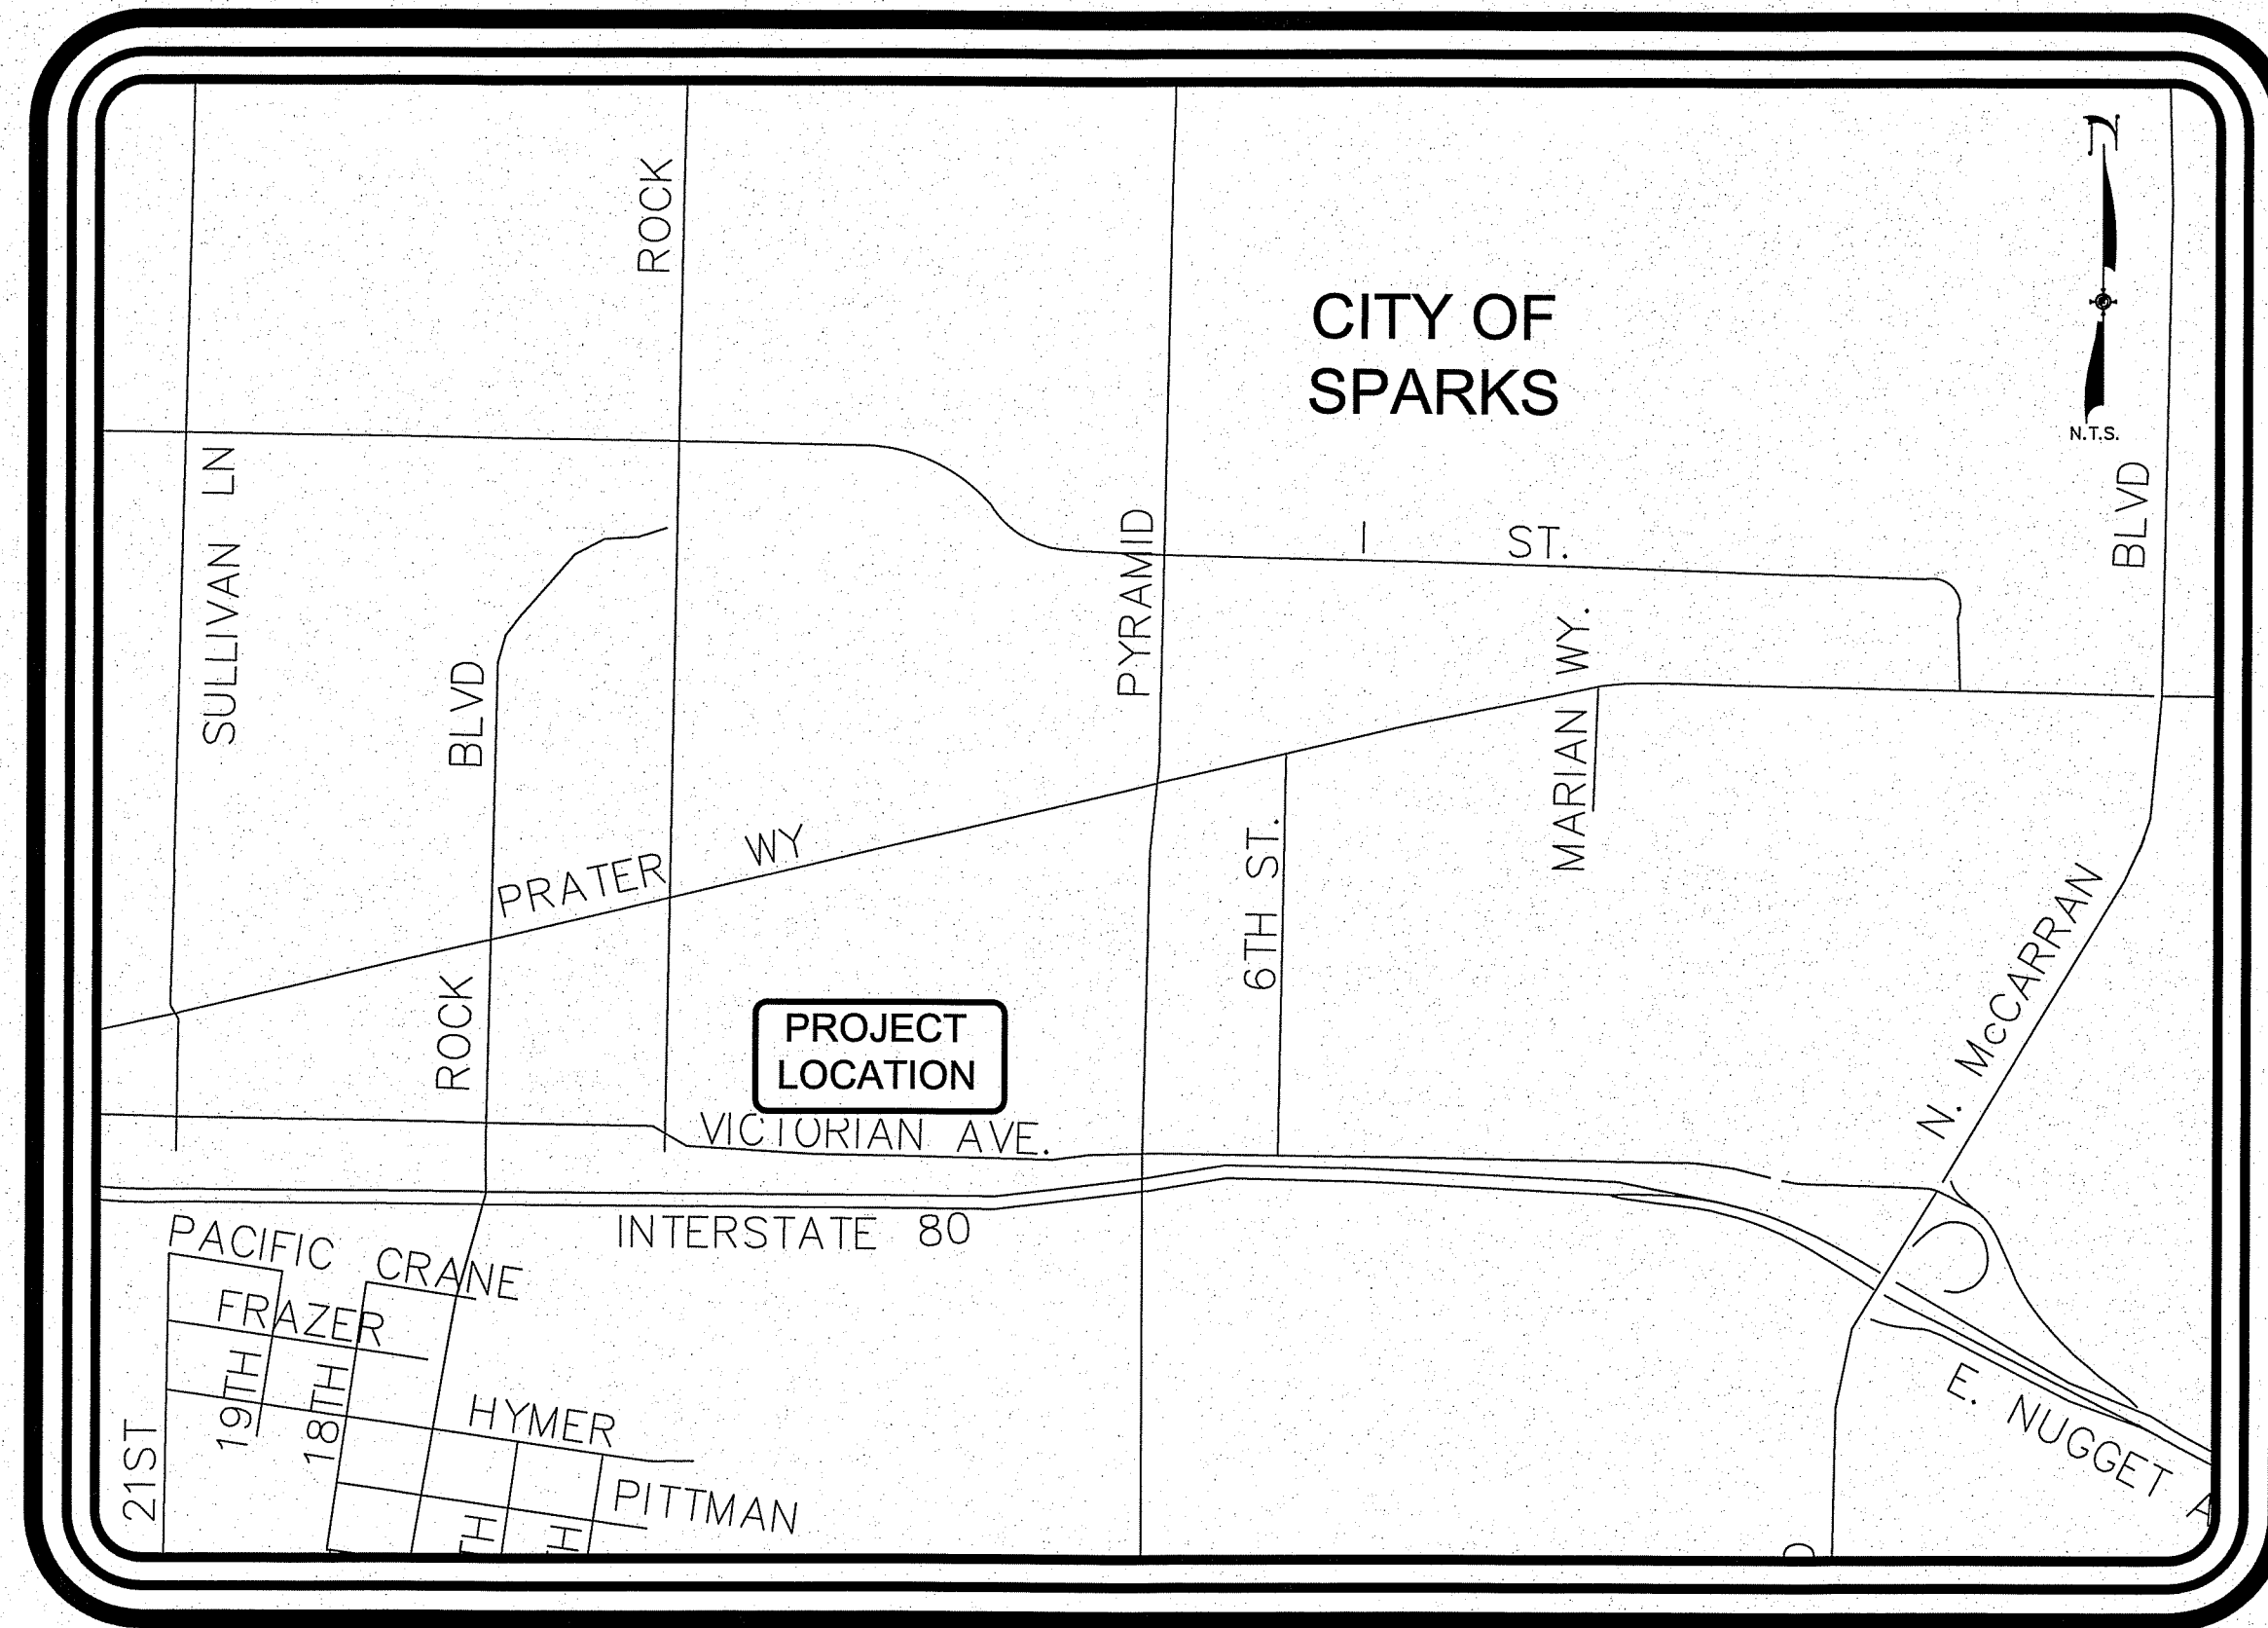

## VICINITY MAP

N.T.S.

## ENGINEER:



## SHEET INDEX

- C0.1 ..... TITLE SHEET
- C0.2 ..... KEY MAP
- C1.1 ..... DEMOLITION PLAN
- C1.2 ..... DEMOLITION PLAN
- C1.3 ..... DEMOLITION PLAN
- C2.1 ..... SITE AND GRADING PLAN
- C2.2 ..... SITE AND GRADING PLAN
- C2.3 ..... SITE AND GRADING PLAN
- C3.1 ..... DETAIL SHEET
- C3.2 ..... DETAIL SHEET
- C3.3 ..... DETAIL SHEET
- C3.4 ..... DETAIL SHEET
- C3.5 ..... DETAIL SHEET

## BASIS OF BEARINGS

NORTH AMERICAN DATUM OF 1983 AS BASED ON FEDERAL BASE NETWORK/COOPERATIVE BASE NETWORK OBSERVATIONS IN 1994 (AKA NAD83/94), NEVADA STATE PLANE WEST ZONE AS DETERMINED WITH REAL TIME KINEMATIC (RTK) GPS OBSERVATIONS WITH CORRECTIONS TRANSMITTED BY WASHOE COUNTY CONTINUOUSLY OPERATING REFERENCE STATION (CORS) STATION "NWRENO". GROUND COORDINATES HEREON REFLECT GRID COORDINATES MULTIPLIED BY A COMBINED GRID TO GROUND FACTOR OF 1.000197939.

## BASIS OF ELEVATION



NORTH AMERICAN VERTICAL DATUM OF 1988 (NAVD88) PER CITY OF SPARKS BENCHMARK NUMBER 77 TAKEN AS THE PUBLISHED ELEVATION OF 4407.56 BEING A 1.5" DIAMETER STEEL CAP SET IN THE TOP OF CURB AT THE NORTHEAST CORNER OF THE INTERSECTION OF EAST PRATER WAY AND STANDARD WAY BEING 2' EASTERLY OF THE SOUTH RETURN ON EAST PRATER WAY

## SPECIFICATIONS

ALL CONSTRUCTION SHALL CONFORM TO THE LATEST EDITION OF THE STANDARD SPECIFICATIONS FOR PUBLIC WORKS CONSTRUCTION (AND ANY APPURTENANT SUPPLEMENTS), SPONSORED AND DISTRIBUTED BY RENO, SPARKS, AND WASHOE COUNTY, AND THE SPECIAL PROVISIONS, GENERAL CONDITIONS, TECHNICAL SPECIFICATIONS, AND OTHER CONTRACT DOCUMENTS.

## ENGINEER'S STATEMENT

THESE PLANS HAVE BEEN PREPARED IN ACCORDANCE WITH ACCEPTED ENGINEERING PROCEDURES AND GUIDELINES, AND ARE IN SUBSTANTIAL COMPLIANCE WITH APPLICABLE STATUTES, CITY ORDINANCES, AND CODES. IN THE EVENT OF CONFLICT BETWEEN ANY PORTION OF THESE PLANS AND CITY CODES, THE CITY CODES SHALL PREVAIL.

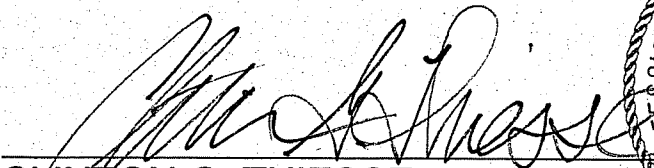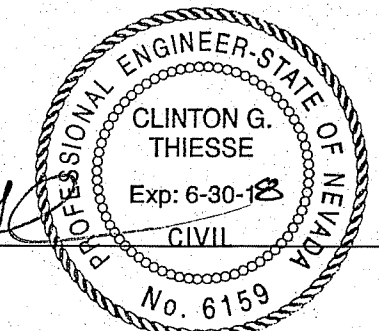  
 CLINTON G. THIESSE  


## GENERAL NOTES

1. THE CONTRACTOR SHALL BE RESPONSIBLE FOR ANY DAMAGE TO EXISTING ROADS, BUILDINGS, OR OTHER STRUCTURES RESULTING FROM OR THROUGH CONSTRUCTION ACTIVITIES. REPAIRS SHALL BE MADE TO THE SATISFACTION OF THE AGENCY AND AT NO COST TO THE OWNER. THE CONTRACTOR IS ALSO RESPONSIBLE FOR REPAIRS TO EXISTING LANDSCAPING OR SPECIAL HARDSCAPE FEATURES (I.E., STAMPED CONCRETE, BRICK, DURASTONE, ETC.) DAMAGED BY OR THROUGH CONSTRUCTION ACTIVITIES. REPAIRS SHALL BE MADE TO THE SATISFACTION OF THE DESIGN ENGINEER. THE CONTRACTOR SHALL CONFINE HIS ACTIVITIES TO WITHIN THE LIMITS OF CONSTRUCTION. ALL AREAS DISTURBED BY THE CONTRACTOR OR THROUGH HIS/HER CONSTRUCTION ACTIVITIES SHALL BE RESTORED TO THEIR NATURAL OR BETTER CONDITION. THE CONTRACTOR SHALL RECEIVE NO PAYMENT FOR SUCH RESTORATION.
2. THE CONTRACTOR SHALL IMMEDIATELY NOTIFY THE DESIGN ENGINEER OF DISCREPANCIES BETWEEN THE INFORMATION SHOWN ON THESE DRAWINGS AND THE CONDITIONS EXISTING IN THE FIELD. ANYTHING MENTIONED IN THE SPECIFICATIONS AND NOT SHOWN ON THESE DRAWINGS, OR SHOWN ON THE DRAWINGS AND NOT MENTIONED IN THE SPECIFICATIONS SHALL BE OF LIKE EFFECT AS IF SHOWN OR MENTIONED IN BOTH. IF THE CONTRACTOR FAILS TO NOTIFY THE DESIGN ENGINEER IN A TIMELY MANNER OF ANY APPARENT ERROR OR OMISSION ON THE PLANS OR IN THE SPECIFICATIONS, THE CONTRACTOR WILL BE RESPONSIBLE FOR CORRECTING WORK INCORRECTLY DONE AT THE CONTRACTOR'S EXPENSE.
3. ALL CONSTRUCTION MATERIALS AND PRACTICES SHALL CONFORM TO THE STANDARD SPECIFICATIONS FOR PUBLIC WORKS CONSTRUCTION (LATEST EDITION THROUGH 2012 UPDATES), STANDARD DETAILS FOR PUBLIC WORKS CONSTRUCTION, SPECIAL PROVISIONS AND THESE PLANS AND SPECIFICATIONS, AND ALL SAFETY REGULATIONS AND CODES PERTINENT TO THE PROJECT CONSTRUCTION.
4. PAYMENT FOR WORK SHOWN ON THESE PLANS EITHER SPECIFIED OR INFERRED, BUT NOT INCLUDED IN THE BID PROPOSAL SHALL BE CONSIDERED AS INCLUDED IN THE PRICE PAID FOR OTHER ITEMS OF WORK.
5. THE CONTRACTOR SHALL BE RESPONSIBLE FOR ENSURING THAT ALL MANHOLE RIMS, UTILITY COVERS, AND SURVEY MONUMENTS WITHIN THE CONSTRUCTION LIMITS ARE SET IN ACCORDANCE WITH MANHOLE COLLAR, UTILITY VALVE, AND SURVEY MONUMENT DETAILS.
6. THE CONTRACTOR SHALL BE RESPONSIBLE FOR OBTAINING WATER FOR HIS NEEDS, AS WELL AS STAGING AREA LOCATIONS. THE CONTRACTOR SHALL BE RESPONSIBLE FOR JOB SITE SECURITY FOR MATERIALS, SUPPLIES, EQUIPMENT, ETC., THROUGHOUT THE DURATION OF THE CONTRACT. ALL MATERIALS, WHETHER IN TRANSIT, STORED ON SITE OR INSTALLED AWAITING FINAL ACCEPTANCE ARE THE PROPERTY OF THE CONTRACTOR. ALL LOSS OR DAMAGE TO THE MATERIALS, UNTIL ACCEPTANCE, IS THE RESPONSIBILITY OF THE CONTRACTOR AND MUST BE REPAIRED OR REPLACED AT THE CONTRACTOR'S EXPENSE.
7. THE LOCATION OF EXISTING UTILITIES SHOWN ON THE PLANS ARE APPROXIMATE ONLY AND INDICATE GENERALLY THEIR LOCATION ACCORDING TO THE BEST KNOWLEDGE OF THE DESIGN ENGINEER. THE CONTRACTOR SHALL NOTIFY UTILITY COMPANIES NOT LESS THAN FIVE WORKING DAYS PRIOR TO THE START OF CONSTRUCTION TO VERIFY THE LOCATION AND DEPTHS OF UTILITIES. THE CONTRACTOR SHALL CALL UNDERGROUND SERVICES ALERT AT 1-800-227-2600 PRIOR TO COMMENCING ANY EXCAVATION ACTIVITIES FOR UTILITY LOCATION. ANY DAMAGE TO UTILITIES CAUSED BY OPERATIONS OF THE CONTRACTOR SHALL BE REPAIRED BY THE CONTRACTOR AT NO COST TO THE OWNER. THE CONTRACTOR SHALL SUBMIT TO THE DESIGN ENGINEER, A LIST OF UTILITY APPURTENANCES ENCOUNTERED DURING CONSTRUCTION INDICATING STATION AND OFFSET.
8. SUBSURFACE UTILITIES ARE DEPICTED BY THEIR QUALITY LEVELS IN ACCORDANCE AMERICAN SOCIETY OF CIVIL ENGINEERS STANDARD GUIDELINES FOR THE COLLECTION AND DEPICTION OF EXISTING SUBSURFACE UTILITY DATE (CIASCE 38-02). ALL UTILITY INFORMATION SHOWN HEREON IS DEPICTED TO QUALITY "C" UNLESS OTHERWISE NOTED.
9. DESIGN GRADES SHOWN FOR PEDESTRIAN RAMPS ARE BASED UPON THE BEST INFORMATION AVAILABLE TO THE ENGINEER, BUT MUST BE CONSIDERED APPROXIMATE. THE CONTRACTOR IS RESPONSIBLE FOR VERIFYING THAT PEDESTRIAN RAMP SLOPES WITHIN THE LIMITS OF CONSTRUCTION OF THIS PROJECT ARE COMPLIANT WITH THE APPLICABLE DETAILS. AT ALL POINTS WHERE PEDESTRIAN RAMPS TIE-IN TO EXISTING FACILITIES, GRADES SHALL MATCH TO PROVIDE SMOOTH, CONTINUOUS TRANSITIONS FROM RECONSTRUCTED IMPROVEMENTS TO EXISTING IMPROVEMENTS. DISCREPANCIES BETWEEN ACTUAL FIELD CONDITIONS AND THESE PLANS WHICH MAY PREVENT COMPLIANT STRUCTURES FROM BEING CONSTRUCTED SHALL BE CALLED TO THE ATTENTION OF THE DESIGN ENGINEER IMMEDIATELY.
10. DURING THE ENTIRE DURATION OF THIS CONSTRUCTION CONTRACT, THE CONTRACTOR SHALL IMPLEMENT STRINGENT DUST CONTROL MEASURES IN ACCORDANCE WITH CITY OF SPARKS AND WASHOE COUNTY HEALTH DEPARTMENT RULES AND REGULATIONS. THE CONTRACTOR IS REQUIRED TO SUPPRESS DUST AT ALL TIMES, 24 HOURS A DAY, REGARDLESS OF WHEN CONSTRUCTION ACTIVITIES ARE OCCURRING. THE CONTRACTOR IS REQUIRED TO HAVE AN APPROVED SWPPP PRIOR TO START OF CONSTRUCTION.
11. PLANTMIX BITUMINOUS PAVEMENT IS TO BE LAID IN LIFTS NOT TO EXCEED THREE INCHES PER LIFT UNLESS OTHERWISE SPECIFIED OR APPROVED BY ENGINEER.
12. THE CONTRACTOR SHALL BE RESPONSIBLE FOR ALL DEWATERING OPERATIONS, IF REQUIRED, INCLUDING EXPLORATION, DESIGN, ENGINEERING, PERMITTING, INSTALLATION, OPERATION AND CLOSURE METHODS AND OPERATION SHALL BE SUBJECT TO THE ENGINEER'S APPROVAL AND ANY CONDITIONS OR REVIEWING AND PERMITTING AGENCIES.
13. THE CONTRACTOR SHALL BE RESPONSIBLE FOR ALL NECESSARY EXCAVATION SUPPORT SYSTEMS INCLUDING SHORING. SHORING DESIGN SHALL BE PREPARED BY A NEVADA P.E. AND SHALL BE SUBJECT TO REVIEW AND APPROVAL BY THE ENGINEER.
14. SHOULD ANY PREHISTORIC OR HISTORIC REMAINS/ARTIFACTS BE DISCOVERED DURING SITE DEVELOPMENT, WORK SHALL TEMPORARILY BE HALTED AT THE SPECIFIC SITE AND THE STATE HISTORIC PRESERVATION OFFICE OF THE DEPARTMENT OF MUSEUMS, LIBRARY, AND ARTS, SHALL BE NOTIFIED TO RECORD AND PHOTOGRAPH THE SITE. THE PERIOD OF TEMPORARY DELAY SHALL BE LIMITED TO A MAXIMUM OF TWO (2) WORKING DAYS FROM THE DATE OF NOTIFICATION.
15. CONTRACTOR SHALL PROVIDE A "MANHOLE PROTECTION PLAN" PRIOR TO START OF PROJECT. PLAN SHALL INCLUDE DESCRIPTION AND METHOD OF SYSTEM AND/OR DEVICES TO BE INSTALLED IN ALL SEWER / STORM DRAIN / UTILITY MANHOLES AT ANY TIME THEY ARE EXPOSED (RAISING, LOWERING, ETC.) TO PREVENT AND CONTAIN ANY DEBRIS FROM ENTERING THE PIPING SYSTEM. CONTAINMENT DEVICE SHALL PROVIDE FOR COMPLETELY CAPTURING, AND RETRIEVING ALL DEBRIS, PRIOR TO REPLACING TEMPORARY OR PERMANENT MANHOLE COVERS. UPON PROJECT COMPLETION, ALL MANHOLES AND CATCH BASINS SHALL BE INSPECTED, AND VERIFIED BY INSPECTOR FOR APPROVAL.
16. CONTRACTOR SHALL BE RESPONSIBLE FOR PROVIDING A SUITABLE SEWER VACTOR (VACUUM) TRUCK TO REMOVE CONSTRUCTION MATERIALS FROM MANHOLES, CATCH BASINS AND PIPES. EMERGENCY PHONE CONTACT NUMBER SHALL BE PROVIDED WITH EMERGENCY CONTACTS.
17. ALL SURVEY MONUMENTS TO BE REPLACED. ANY SURVEY WELL MONUMENTS WITHIN PROJECT LIMITS SHALL BE REPLACED BY P.L.S., PER 334.0 ORANGE BOOK, NRS AND STANDARD DETAIL R-124. "ADJUST OR PROTECT IN PLACE" WILL NOT BE ALLOWED.

REV.	DATE	DESCRIPTION	BY	APP'D

CITY OF SPARKS  
 VICTORIAN SQUARE INFRASTRUCTURE-PHASE 1  
 TITLE SHEET  
 WASHOE COUNTY NEVADA  
 SPARKS


DESIGNED BY: MF  
 CHECKED BY: CT  
 SCALE  
 HORIZ: N.T.S.  
 VERT: N/A  
 JOB NO: 30263

SHEET  
 C0.1 OF 11


N:\DWG\SU0263\_Victorian\Civil\DWG - 6:08 PM \* 07-FEB-2017



# CIVIL IMPROVEMENT PLANS FOR CITY OF SPARKS VICTORIAN SQUARE INFRASTRUCTURE - PHASE 1

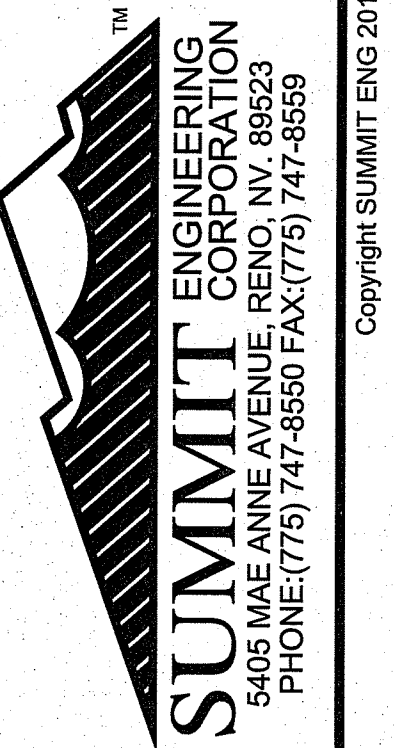

Copyright SUMMIT ENG 2017

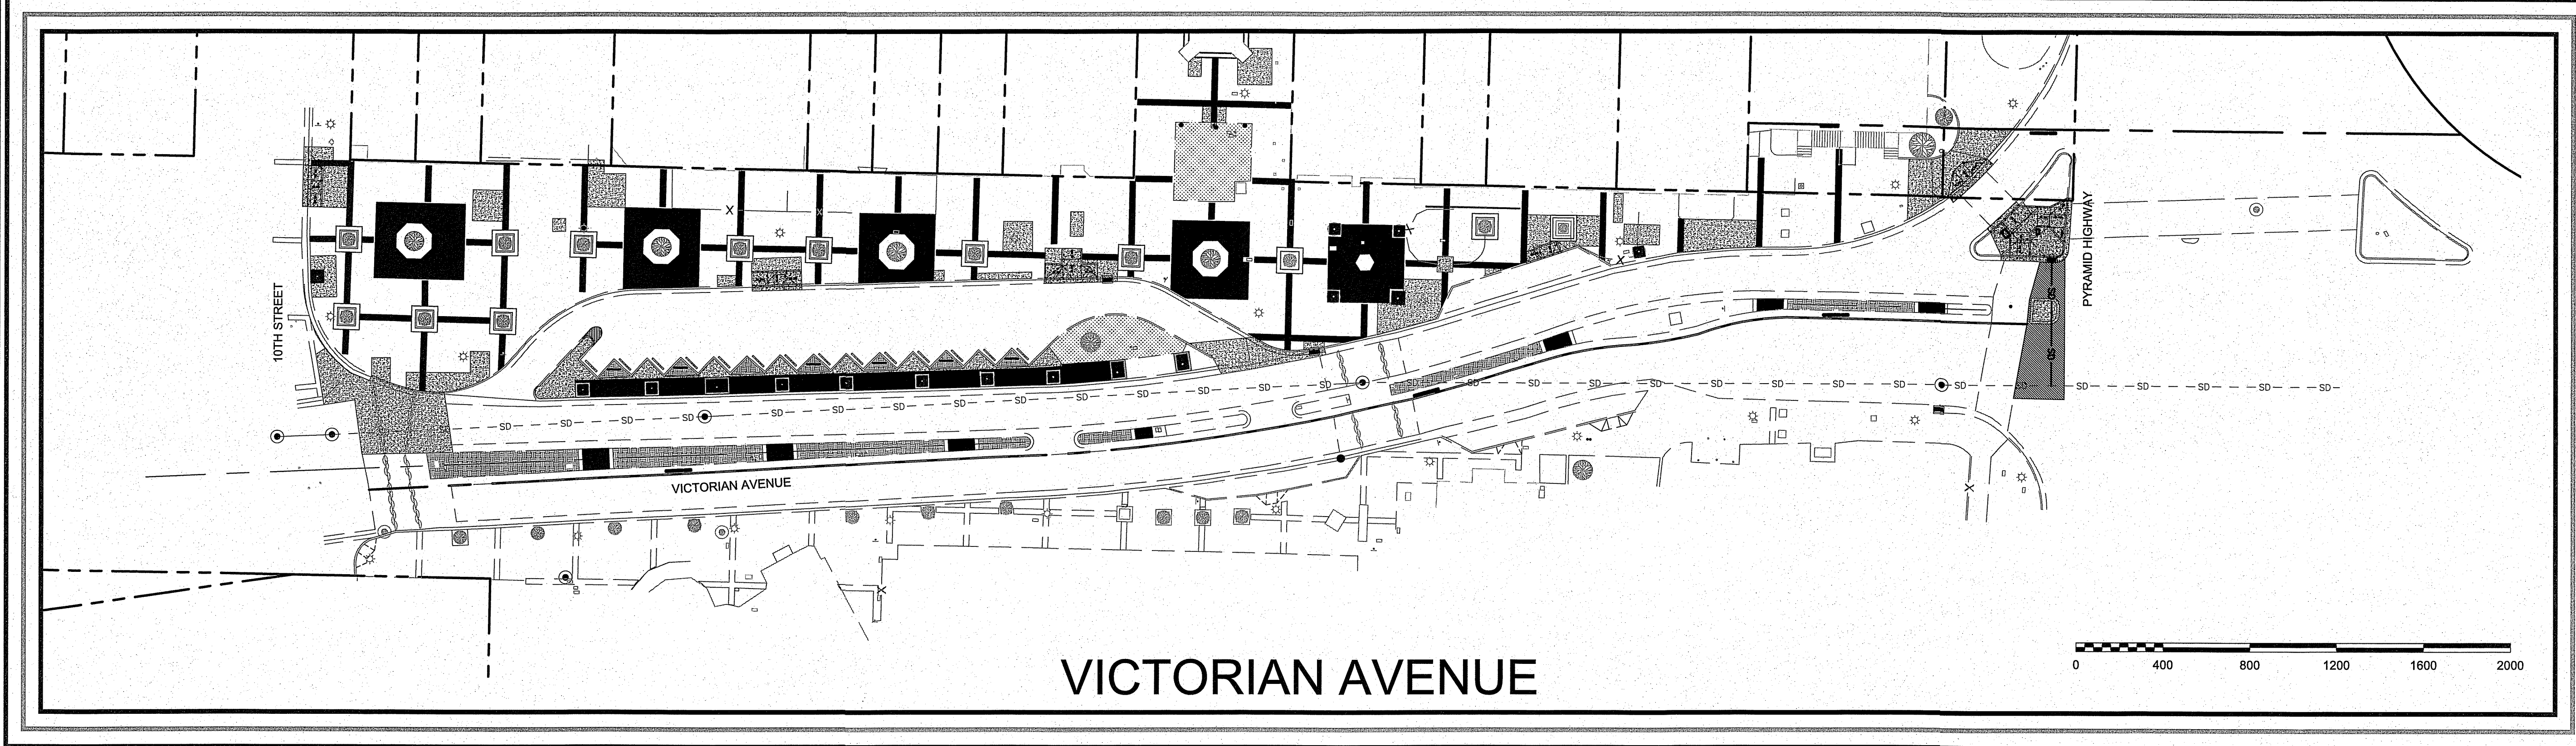

## VICTORIAN AVENUE

### ABBREVIATIONS

±	APPROXIMATE	LT	LEFT
AC	ASPHALTIC CONCRETE	M.D.D.	MAXIMUM DRY DENSITY
ACP	ASBESTOS CEMENT PIPE	MISC.	MISCELLANEOUS
AP	ANGLE POINT	MH	MANHOLE
ASTM	AMERICAN SOCIETY PER TESTING & MATERIALS	NOS.	NUMBERS
BC	BEGIN CURVE	N.T.S.	NOT TO SCALE
BS	BACK OF SIDEWALK	O.D.	OUTSIDE DIAMETER
BVC	BEGIN VERTICAL CURVE	PROP.	PROPOSED
BW	BACK OF SIDEWALK	P	PAD ELEVATION
CAP	CAPACITY	PB	PULL BOX
CB	CATCH BASIN	P.C.C.	PORTLAND CEMENT CONCRETE
CH	CHORD	PEL	PEDESTRIAN
CI	CAST IRON	PI	POINT OF INTERSECTION
CL	CENTERLINE	PL	PROPERTY LINE
CMP	CORRUGATED METAL PIPE	P.L.C.	PROFESSIONAL LAND SURVEYOR
CONC.	CONCRETE	PM	PARCEL MAP
CONST.	CONSTRUCT	POT	POINT OF TANGENT
C.O.S.	CITY OF SPARKS	PRC	POINT OF REVERSE CURVATURE
CP	CONCRETE PIPE	PROP.	PROPOSED
CR	CURB RETURN	PS	PARKING SPACE
DET	DETAIL	PUE	PUBLIC UTILITY EASEMENT
D	INSIDE DIAMETER	PVC	POLYVINYL CHLORIDE PIPE
DI	DROP INLET	Q	VOLUMETRIC FLOW RATE
DIA	DIAMETER	(R)	RADIAL
DIM.	DIMENSION	RCP	REINFORCED CONCRETE PIPE
DWG	DRAWING	REF.	REFERENCE
DWY	DRIVEWAY	RET	CURB/SIDEWALK/WALL RETURN
E	ELECTRICAL	REQ	REQUIREMENT
EC	END OF CURVE	RP	REFERENCE POINT
EG	EXISTING GRADE	RT	RIGHT
ELEV	ELEVATION	R/W	RIGHT-OF-WAY
EVC	END OF VERTICAL CURVE	S	SLOPE
(E)	EXISTING	SD	STORM DRAIN
EX.	EXISTING	SDMH	STORM DRAIN MANHOLE
EXIST.	EXISTING	SHT	SHEET
FES	FLARED END SECTION	S/O	STATION AND OFFSET LINE
FF	FINISHED FLOOR	SS	SANITARY SEWER
FFC	FRONT FACE OF CURB	STA	STATION
FG	FINISHED GRADE	STD	STANDARD
FH	FIRE HYDRANT	SUB	SUB-BASIN
FL	FLOW LINE	SW	SIDEWALK
FW	FRONT OF SIDEWALK	T	TANGENT
G	GAS	TEL	TELEPHONE
GB	GRADE BREAK	TBC	TOP BACK OF CURB
GV	GAS VALVE	TC	TOP OF CURB
HORIZ	HORIZONTAL	TDC	TOP OF DEPRESSED CURB
HPS	HANDICAP SPACE	THRU	THROUGH
HS	HOUSE SERVICE	TP	TEST PIT
IE	INVERT ELEVATION	TW	TOP OF WALL
ID	INSIDE DIAMETER	TYP	TYPICAL
INT	INTERSECTION	VC	VERTICAL CURVE
L	LENGTH	VG	VALLEY GUTTER
LF	LINEAL FEET	VERT	VERTICAL
LIP	LIP OF GUTTER	VPI	VERTICAL POINT OF INTERSECTION
LOC	LIMITS OF CONSTRUCTION	W	WATER
		WW	WATER VALVE
		WV	WITH

### LEGEND

---	EX. FENCE LINE		EX. CATCH BASIN / DROP INLET
---	EX. WATERLINE		PROP. CATCH BASIN
---	EX. IRRIGATION LINE		EX. POWER POLE
---	EX. GAS LINE		MANHOLE (HOLLOW IF EXISTING)
---	EX. SANITARY SEWER LINE		SIGN
---	EX. STORM DRAIN LINE		CONCRETE REMOVAL / PLACEMENT
---	PROP. STORM DRAIN LINE		UTILITY VALVE (WATER AND GAS)
---	EX. OVER HEAD POWER LINE		SURVEY MONUMENT
---	EX. UNDER GROUND ELECTRIC		CITY OF SPARKS BENCHMARK
---	EX. FIBER OPTICS LINE		EX. UTILITY VAULT
---	EX. RW AND PROPERTY LINE		EX. FIRE HYDRANT
---	CONSTRUCTION CENTERLINE		PROP. LIGHT POLE
---	FLOW LINE		EX. LIGHT POLE
---	SAW CUT / LIMITS		PROP. GRADE
---	EX. MINOR CONTOUR		EX. GRADE
---	EX. MAJOR CONTOUR		EX. SLOPE AND DIRECTION
---	EX. FRONT/BACK CURB FACE		PROP. SLOPE AND DIRECTION
---	EX. EDGE OF PAVEMENT		
---	EX. BACK OF WALK		
---	EX. LANDSCAPING		

### SWPPP NOTES

**STANDARD NOTE No. 1**  
THE CONTRACTOR AND/OR THEIR AUTHORIZED AGENTS SHALL EACH DAY REMOVE ALL SEDIMENT, MUD, CONSTRUCTION DEBRIS, OR OTHER POTENTIAL POLLUTANTS THAT MAY HAVE BEEN DISCHARGED TO, OR ACCUMULATED IN, THE PUBLIC RIGHTS OF WAYS AS A RESULT OF CONSTRUCTION ACTIVITIES ASSOCIATED WITH THIS SITE DEVELOPMENT OR CONSTRUCTION PROJECT. SUCH MATERIALS SHALL BE PREVENTED FROM ENTERING THE STORM SEWER SYSTEM.

**STANDARD NOTE No. 2**  
ADDITIONAL CONSTRUCTION SITE DISCHARGE BEST MANAGEMENT PRACTICES MAY BE REQUIRED OF THE CONTRACTOR AND HIS OR HER AGENTS DUE TO UNFORESEEN EROSION PROBLEMS OR IF THE SUBMITTED PLAN DOES NOT MEET THE PERFORMANCE STANDARDS SPECIFIED IN THE TRUCKEE MEADOWS CONSTRUCTION SITE BEST MANAGEMENT PRACTICES HANDBOOK.

**STANDARD NOTE No. 3**  
TEMPORARY OR PERMANENT STABILIZATION PRACTICES WILL BE INSTALLED ON DISTURBED AREAS AS SOON AS PRACTICABLE AND NO LATER THAN 14 DAYS AFTER THE CONSTRUCTION ACTIVITY IN THAT PORTION OF THE SITE HAS TEMPORARILY OR PERMANENTLY CEASED. SOME EXCEPTIONS MAY APPLY; REFER TO STORMWATER GENERAL PERMIT NVR100000.

**STANDARD NOTE No. 4**  
AT A MINIMUM, THE CONTRACTOR OR HIS AGENT SHALL INSPECT ALL DISTURBED AREAS. AREAS USED FOR STORAGE OF MATERIALS AND EQUIPMENT THAT ARE EXPOSED TO PRECIPITATION, VEHICLE ENTRANCE AND EXIT LOCATIONS AND ALL BMPs WEEKLY, PRIOR TO A FORECASTED RAIN EVENT AND WITHIN 24 HOURS AFTER ANY ACTUAL RAIN EVENT. THE CONTRACTOR OR HIS AGENT SHALL UPDATE OR MODIFY THE STORM WATER POLLUTION PREVENTION PLAN AS NECESSARY. SOME EXCEPTIONS TO WEEKLY INSPECTIONS MAY APPLY, SUCH AS FROZEN GROUND CONDITIONS OR SUSPENSION OF LAND DISTURBANCE ACTIVITIES. REFER TO STORMWATER GENERAL PERMIT NVR100000.

**STANDARD NOTE No. 5**  
ACCUMULATED SEDIMENT IN BMPs SHALL BE REMOVED WITHIN SEVEN DAYS AFTER A STORMWATER RUNOFF EVENT OR PRIOR TO THE NEXT ANTICIPATED STORM EVENT WHICHEVER IS EARLIER. SEDIMENT MUST BE REMOVED WHEN BMP DESIGN CAPACITY HAS BEEN REDUCED BY 50 PERCENT OR MORE.


**ADDITIONAL NOTE No. 6**  
PRIOR TO THE START OF CONSTRUCTION, THE CONTRACTOR SHALL HAVE IN PLACE ALL NECESSARY BEST MANAGEMENT PRACTICES THAT SHALL BE USED TO MINIMIZE DUST, PREVENT EROSION, AND PREVENT POLLUTION LADEN RUNOFF FROM ENTERING THE ADJACENT STORM DRAIN FACILITIES. BMPs MAY INCLUDE, BUT NOT BE LIMITED TO, THE FOLLOWING BMPs: (1) SILT FENCING OR STRAW WADDLES AT THE DOWNHILL LIMITS OF GRADING, (2) STABILIZED CONSTRUCTION SITE ENTRY/EXIT, (3) PERMANENT SLOPE REVEGETATION ON ALL DISTURBED AREAS, (4) INLET PROTECTION AT EXISTING CATCH BASINS, (5) STOCKPILE MANAGEMENT BMPs, (6) DUST CONTROL BMPs, (7) AND A CONCRETE WASHOUT AREA. THE CONTRACTOR SHALL MAINTAIN, REPAIR, REPLACE, SUBSTITUTE, OR SUPPLEMENT BMPs AT THE CONSTRUCTION SITE AS CONDITIONS WARRANT DURING CONSTRUCTION.

**ADDITIONAL NOTE No. 7**  
ALL BEST MANAGEMENT PRACTICES (BMPs) SHALL BE IN ACCORDANCE WITH THE "THE TRUCKEE MEADOWS CONSTRUCTION SITE BEST MANAGEMENT PRACTICES HANDBOOK, DATED FEBRUARY 2015".

REV.	DATE	DESCRIPTION	BY	APPD

CITY OF SPARKS  
 VICTORIAN SQUARE INFRASTRUCTURE-PHASE 1  
 KEY MAP  
 WASHOE COUNTY  
 SPARKS  
 NEVADA

DESIGNED BY: MF  
 CHECKED BY: CT  
 SCALE  
 HORIZ: 1"=400'  
 VERT: N/A  
 JOB NO: 30263

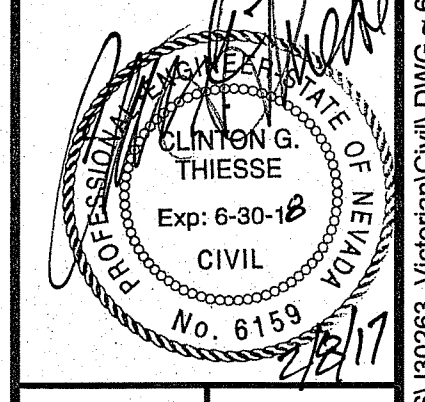



BID SET

Avoid cutting underground utility lines. It's costly.  
 Call you Dig  
 1-800-227-2600  
 UNDERGROUND SERVICE (USA)

SHEET C0.2 OF 11

N:\DWG\30263\_VictorianCivil\DWG - 6-10 PM \* 07-FEB-2017



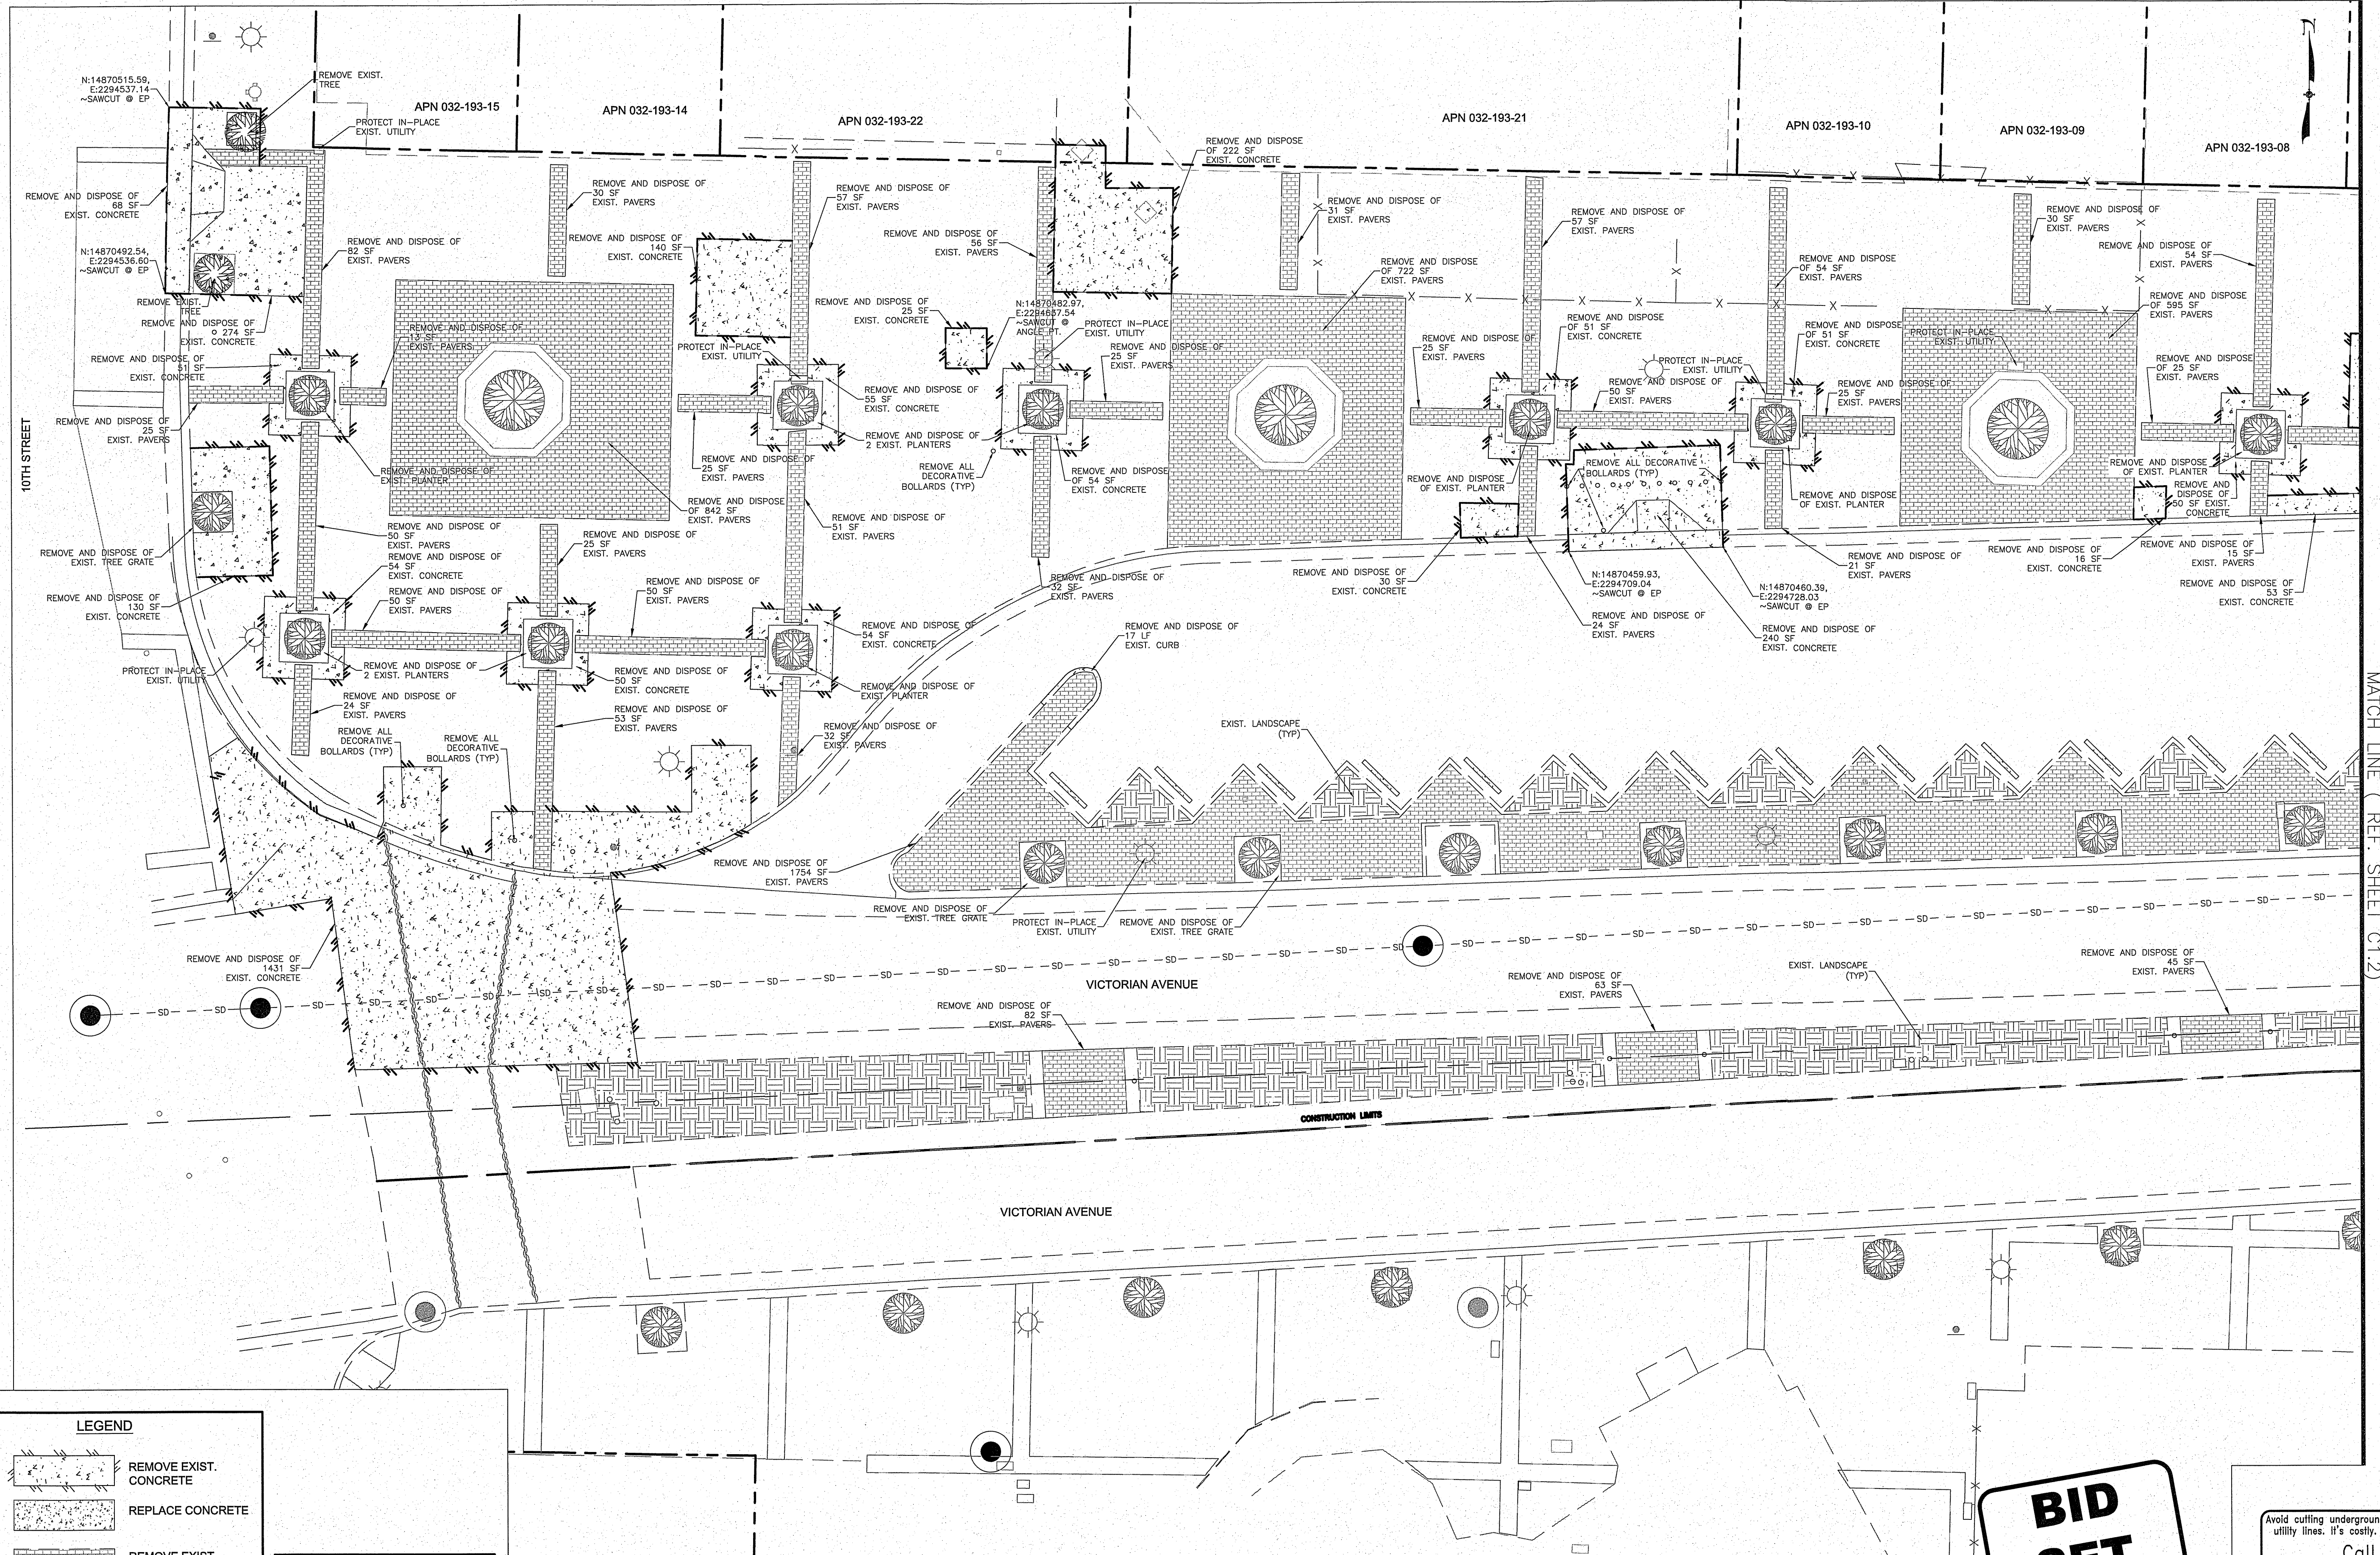 

**LEGEND**

	REMOVE EXIST. CONCRETE
	REPLACE CONCRETE
	REMOVE EXIST. PAVERS
	REPLACE PAVERS

**NOTE:**  
 - 8" CORE AND PATCH ABANDONED SIGN POST SLEEVES  
 - REMOVE ALL DECORATIVE BOLLARDS  
 - PROTECT EXISTING UTILITIES IN-PLACE

**BID SET**

Avoid cutting underground utility lines. It's costly.  
 Call before you dig  
 1-800-227-2600  
 UNDERGROUND SERVICE (USA)

REV.	DATE	DESCRIPTION	BY	APP'D

**CITY OF SPARKS**  
**VICTORIAN SQUARE INFRASTRUCTURE-PHASE 1**  
**DEMOLITION PLAN**  
 SPARKS WASHOE COUNTY NEVADA

DESIGNED BY: MF  
 CHECKED BY: CT  
 SCALE  
 HORIZ: 1"=10'  
 VERT: N/A  
 JOB NO: 38263

SHEET **C1.1** OF **11**

**SUMMIT ENGINEERING CORPORATION**  
 5405 MAC ANNE AVENUE, RENO, NV, 89523  
 PHONE: (775) 747-8650 FAX: (775) 747-8658  
 Copyright SUMMIT ENG 2017




N:\DWGS\38263\_Victorian\Civil\1.DWG - 6:09 PM \* 07-FEB-2017







MATCH LINE ( REF. SHEET C1.2)

 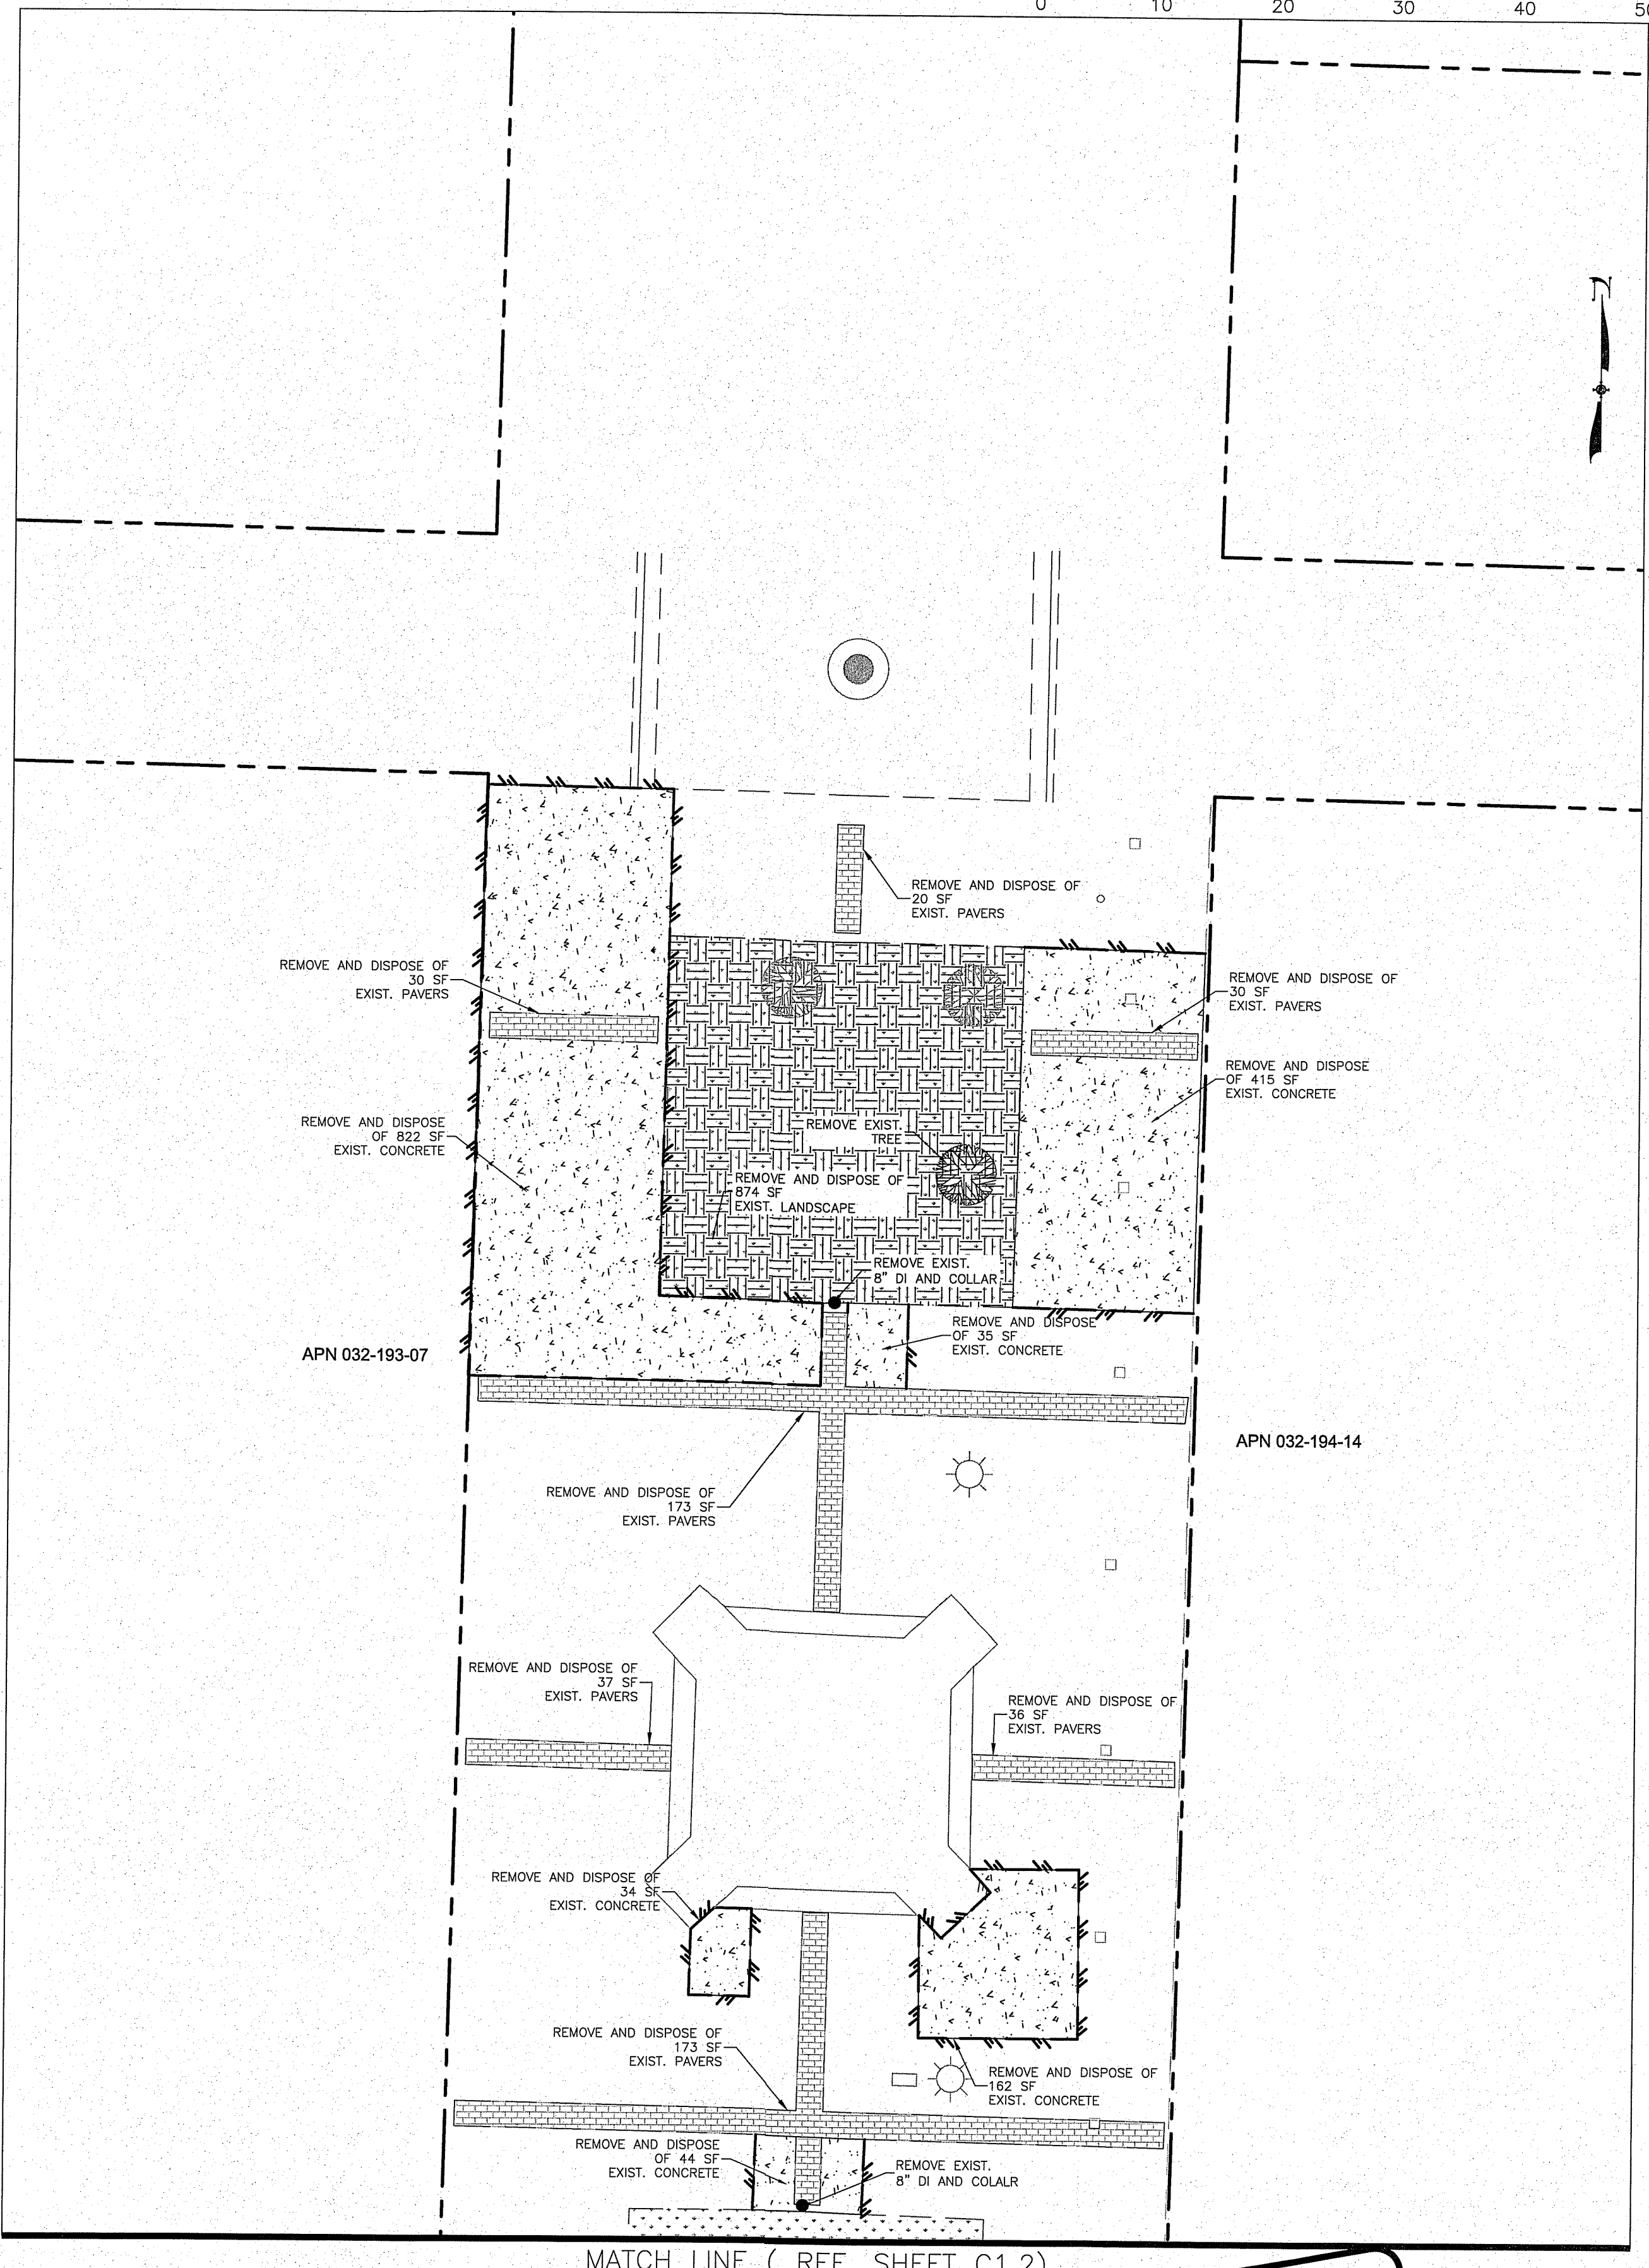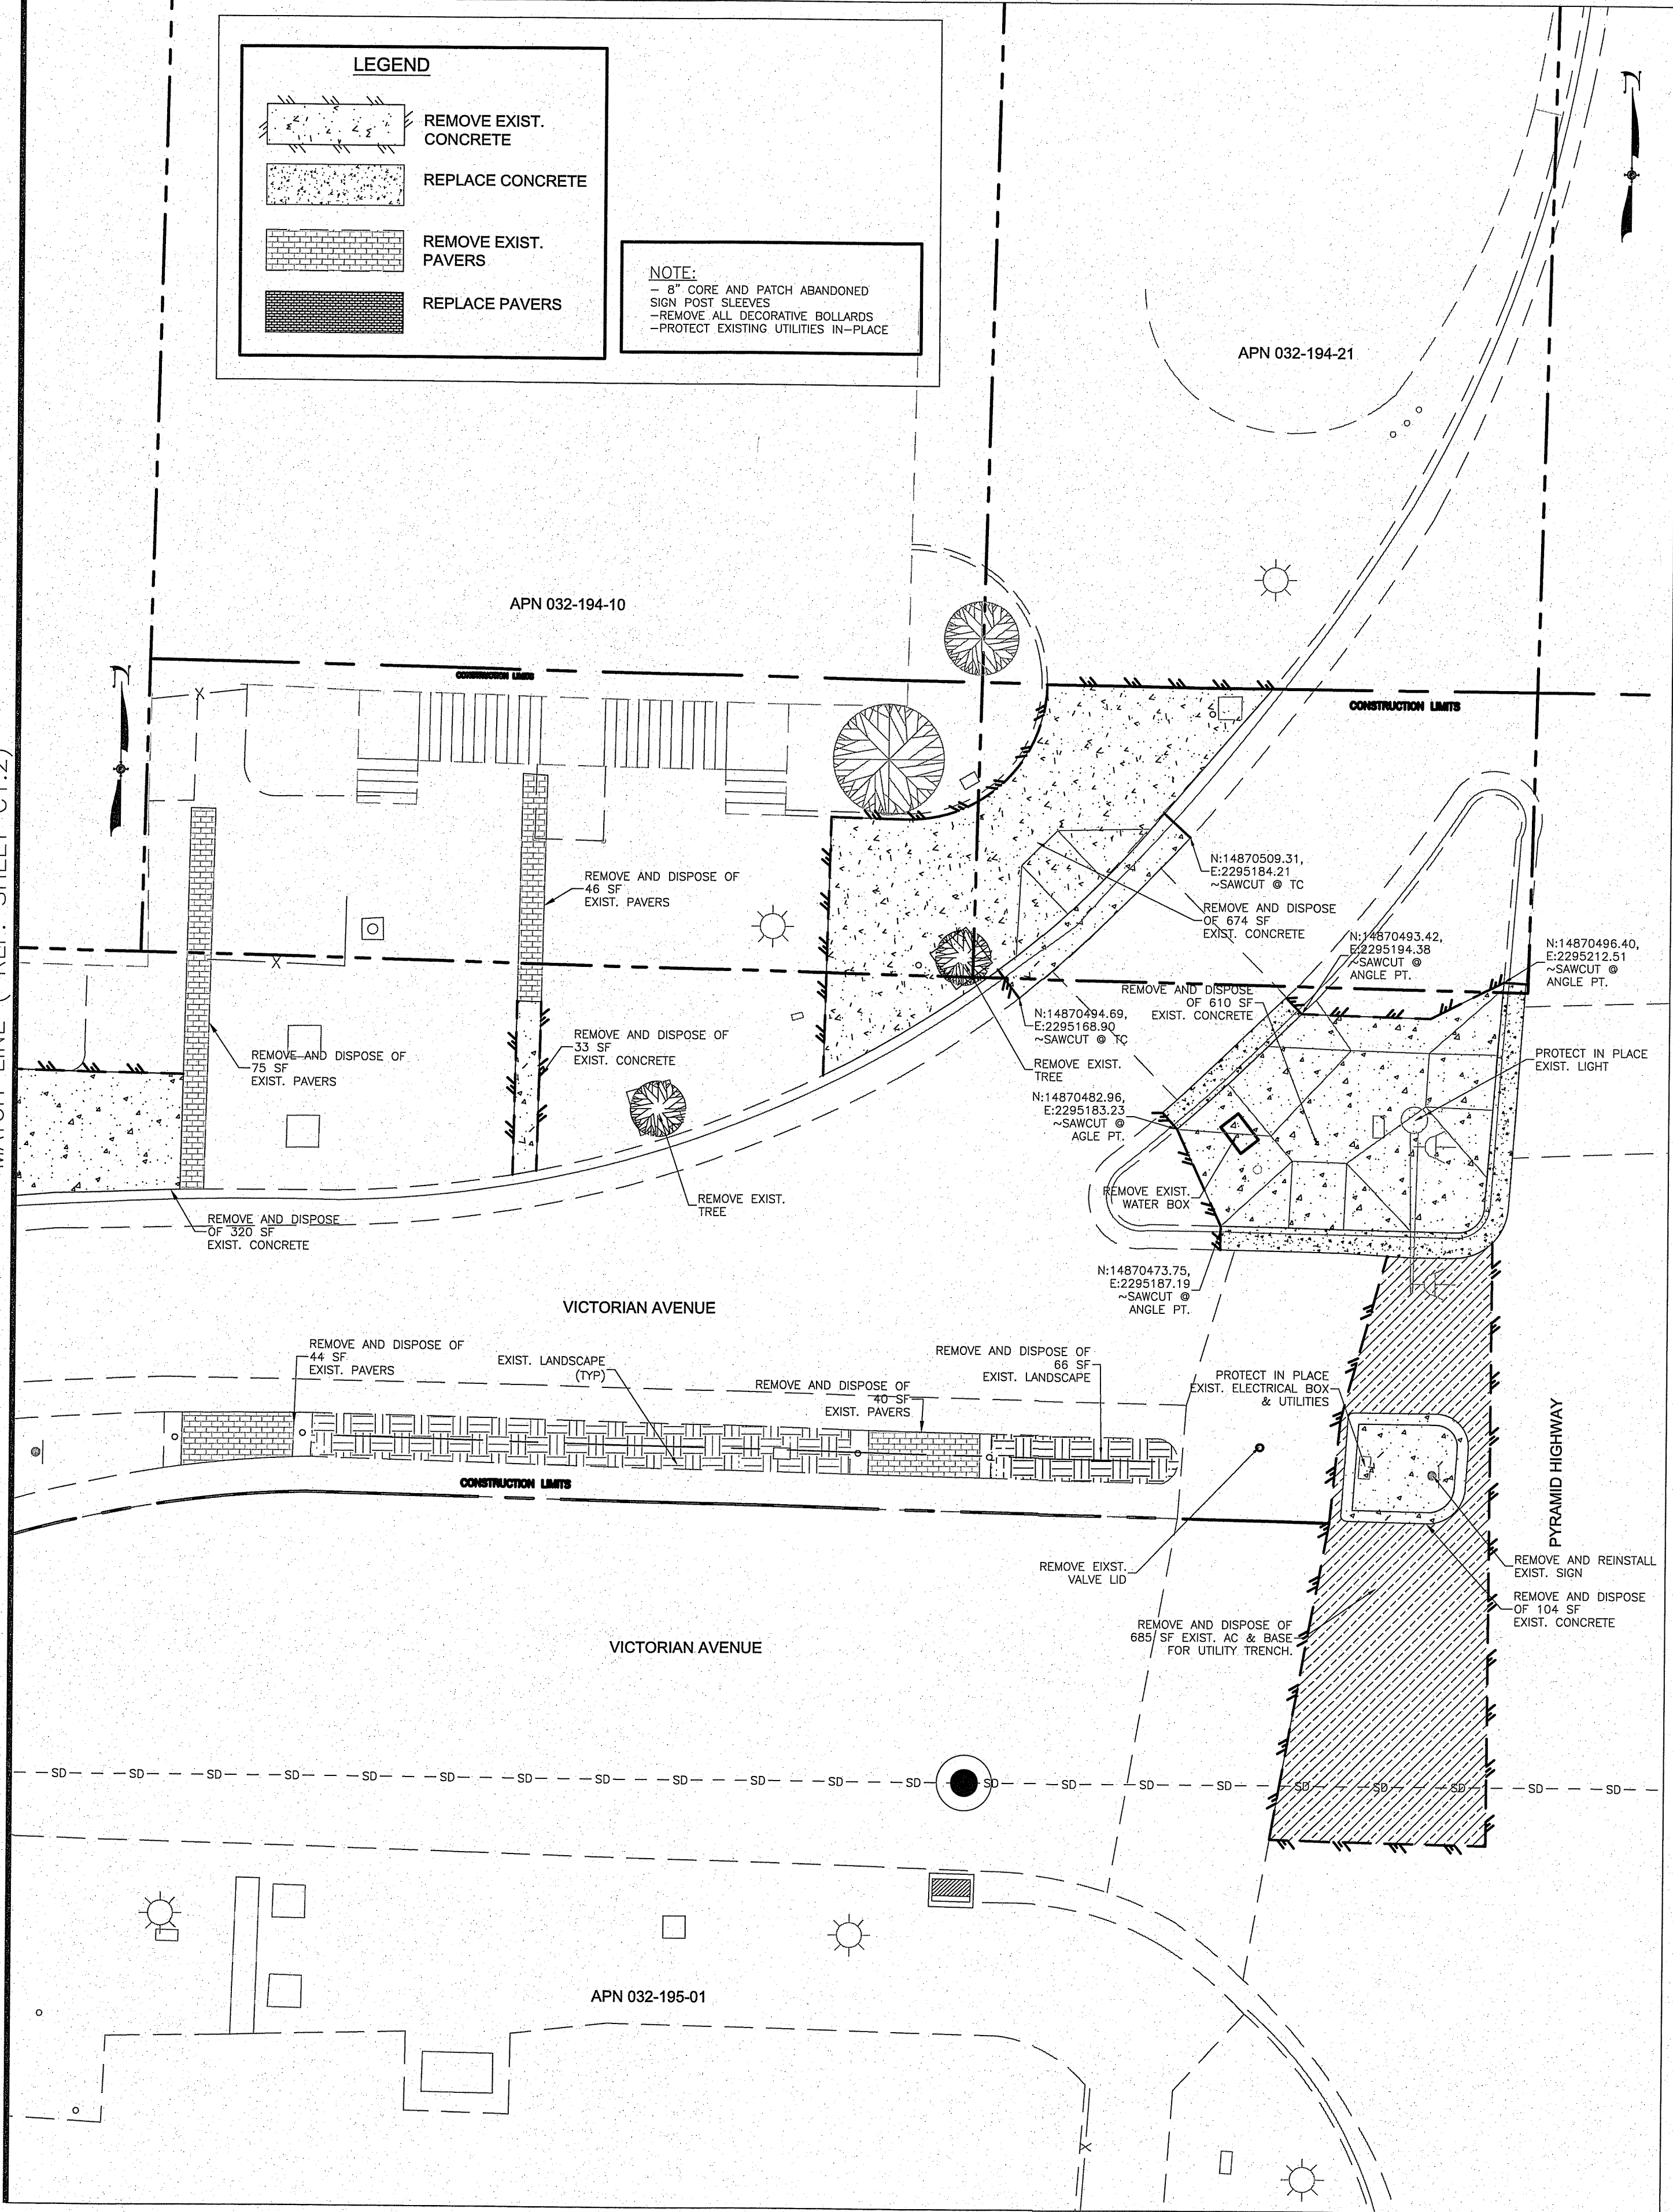

**LEGEND**

- REMOVE EXIST. CONCRETE
- REPLACE CONCRETE
- REMOVE EXIST. PAVERS
- REPLACE PAVERS

**NOTE:**  
 - 8" CORE AND PATCH ABANDONED SIGN POST SLEEVES  
 - REMOVE ALL DECORATIVE BOLLARDS  
 - PROTECT EXISTING UTILITIES IN-PLACE

**SUMMIT ENGINEERING CORPORATION**  
 5405 MAE ANNE AVENUE, RENO, NV, 89523  
 PHONE: (775) 747-8550 FAX: (775) 747-8559

REV.	DATE	DESCRIPTION	BY	APPD

**CITY OF SPARKS**  
**VICTORIAN SQUARE INFRASTRUCTURE-PHASE 1**  
**DEMOLITION PLAN**  
 SPARKS WASHOE COUNTY NEVADA



DESIGNED BY: MF  
 CHECKED BY: CT  
 SCALE  
 HORIZ: 1"=10'  
 VERT: N/A  
 JOB NO: 30263

**PROFESSIONAL SEAL**  
 WASHINGTON G. THIESSE  
 CIVIL ENGINEER  
 No. 6159  
 Exp: 6-30-12  
 2/6/17


**BID SET**

Avoid cutting underground utility lines. It's costly.  
 Call before you Dig  
 1-800-227-2600  
 UNDERGROUND SERVICE (USA)



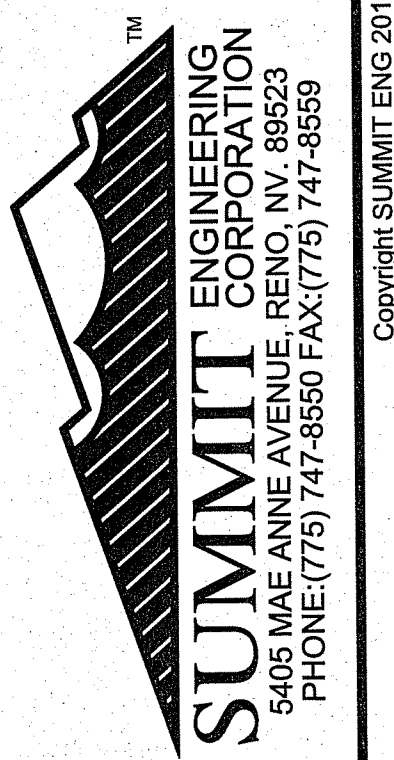 

Copyright SUMMIT ENG 2017

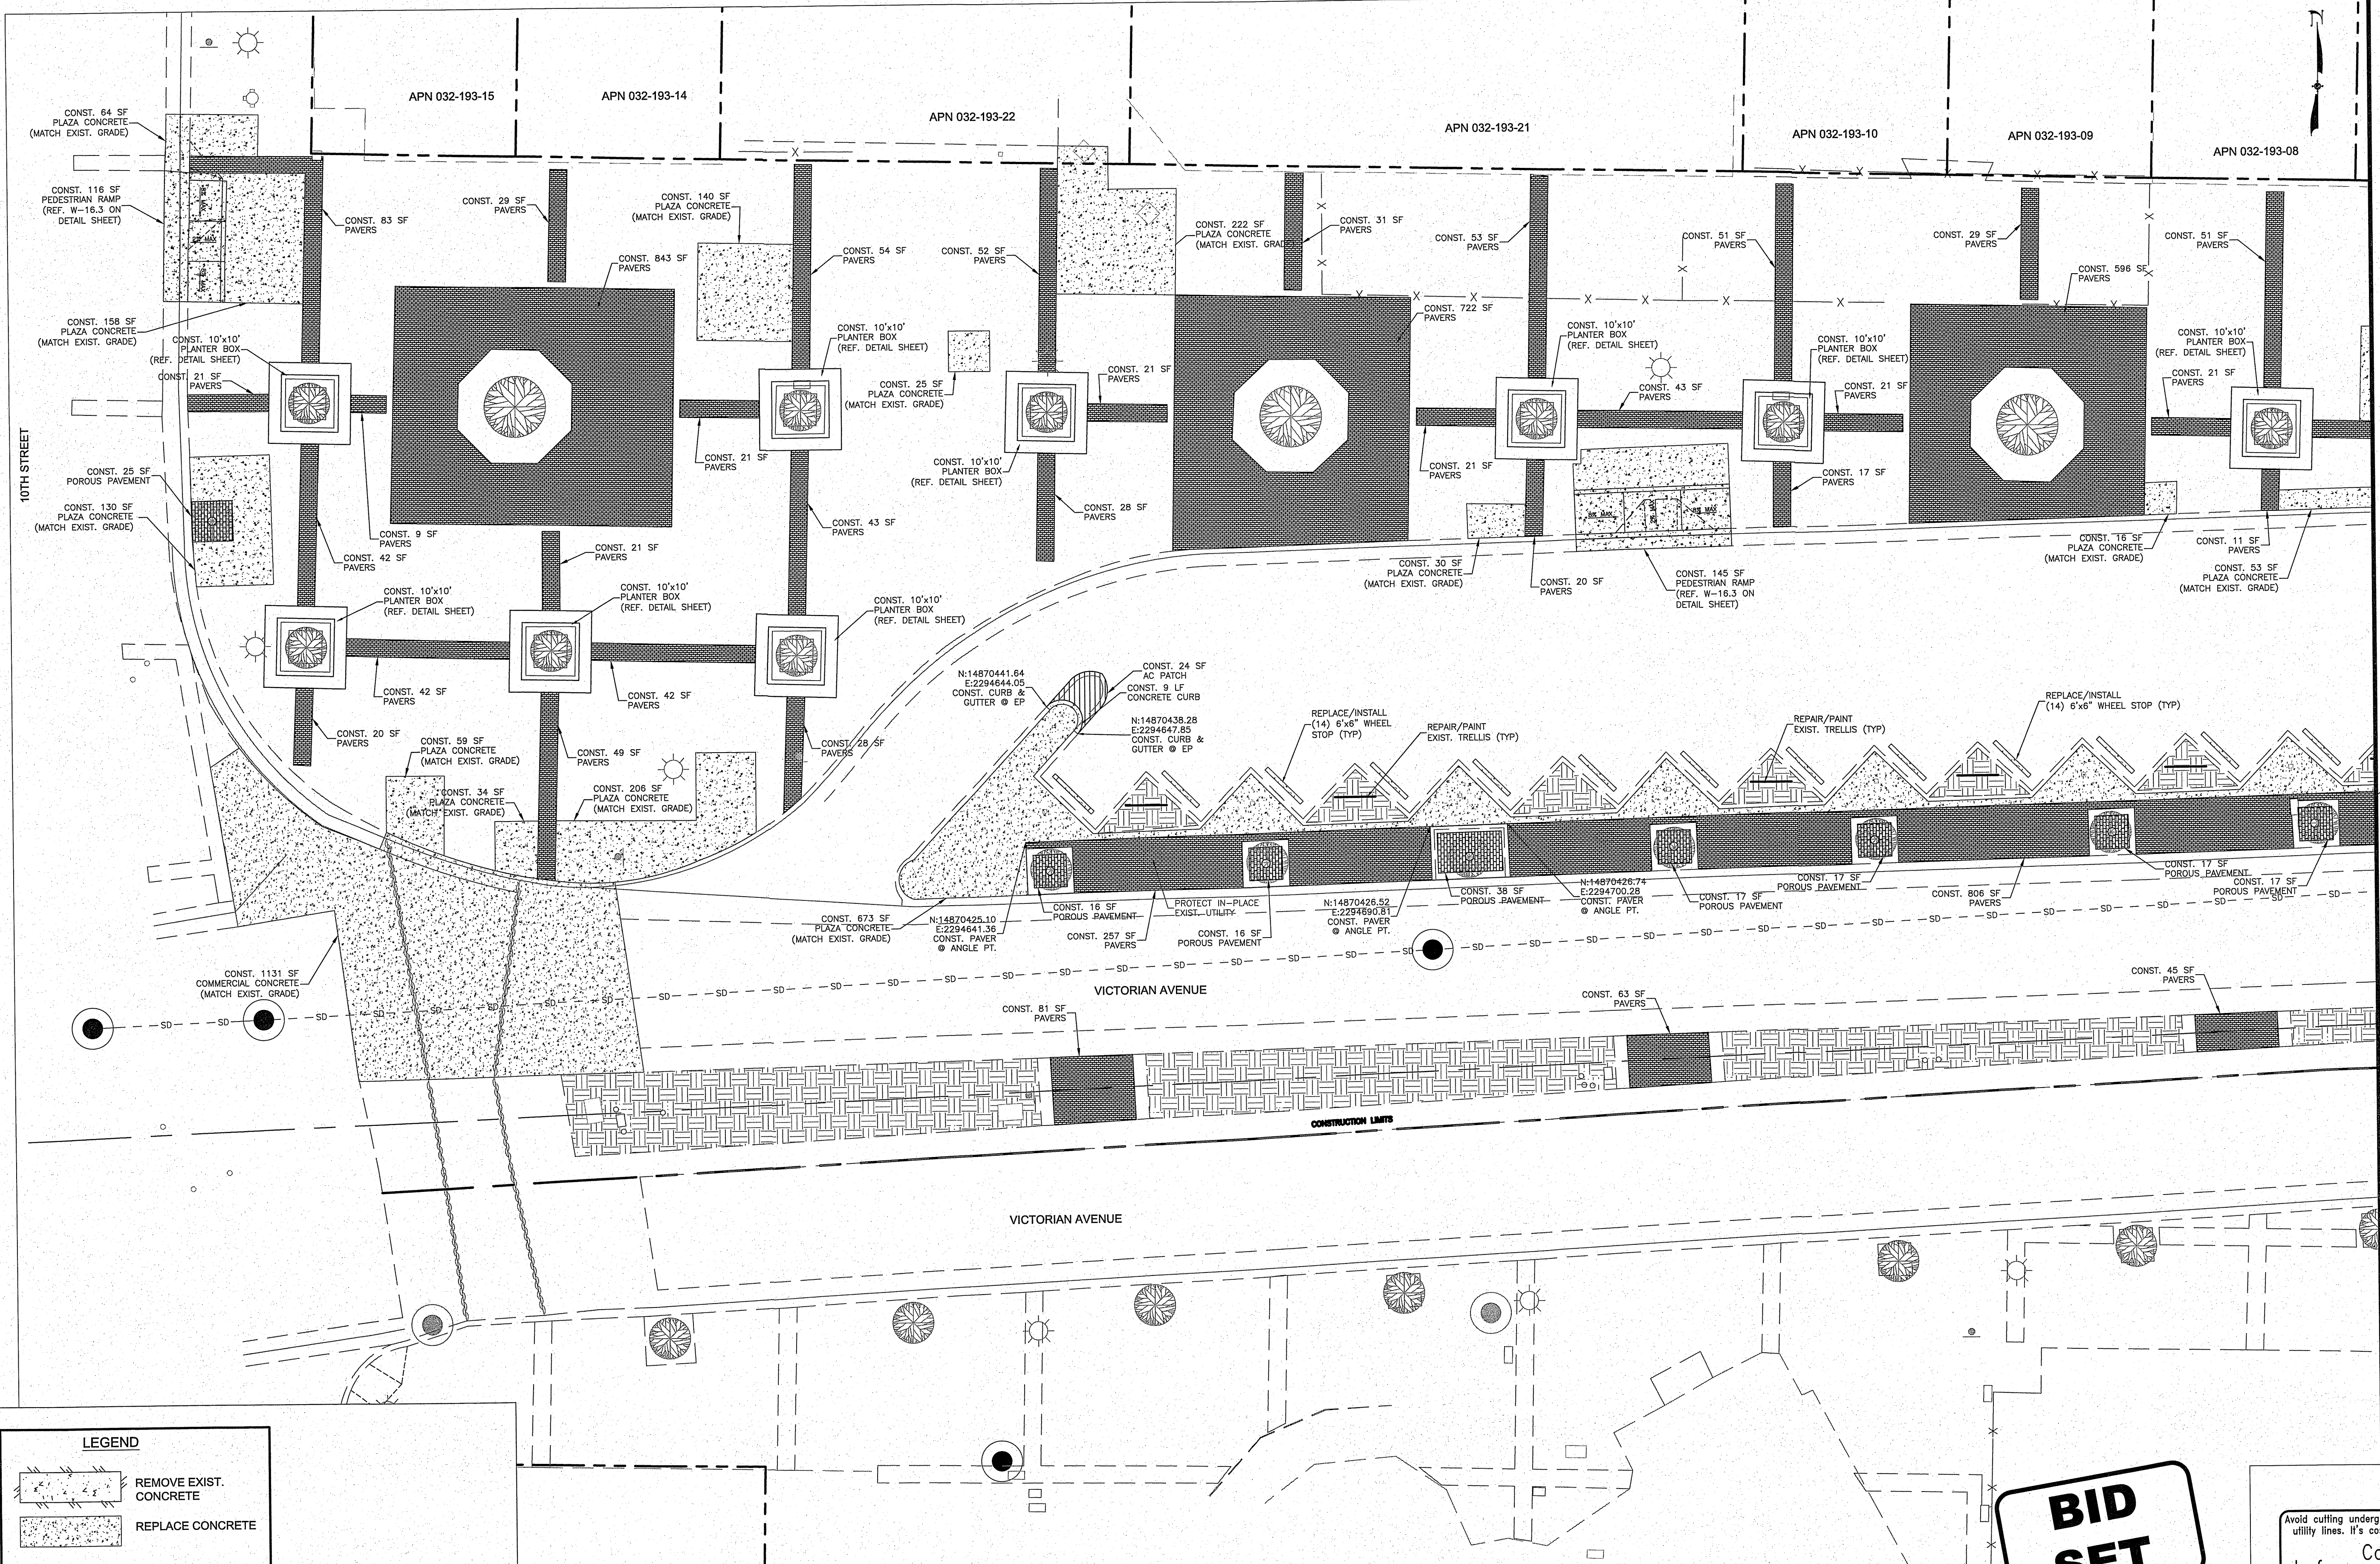

**LEGEND**

	REMOVE EXIST. CONCRETE
	REPLACE CONCRETE
	REMOVE EXIST. PAVERS
	REPLACE PAVERS

**NOTE:**  
 - 6" CORE AND PATCH ABANDONED SIGN POST SLEEVES  
 - REMOVE ALL DECORATIVE BOLLARDS  
 - PROTECT EXISTING UTILITIES IN-PLACE


**BID SET**

Avoid cutting underground utility lines. It's costly.  
 Call you Dig  
 1-800-227-2600  
 UNDERGROUND SERVICE (USA)

REV.	DATE	DESCRIPTION	BY	APPD

CITY OF SPARKS  
 VICTORIAN SQUARE INFRASTRUCTURE-PHASE 1  
 SITE AND GRADING PLAN  
 SPARKS WASHOE COUNTY NEVADA


DESIGNED BY: MF  
 CHECKED BY: CT  
 SCALE  
 HORIZ: 1"=10'  
 VERT: N/A  
 JOB NO: 30263

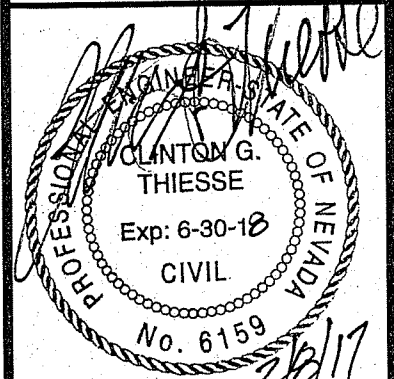

SHEET  
 C2.1 OF 11

N:\DWG\30263\_Victorian\Civil1.DWG - 6:08 PM \* 07-FEB-2017




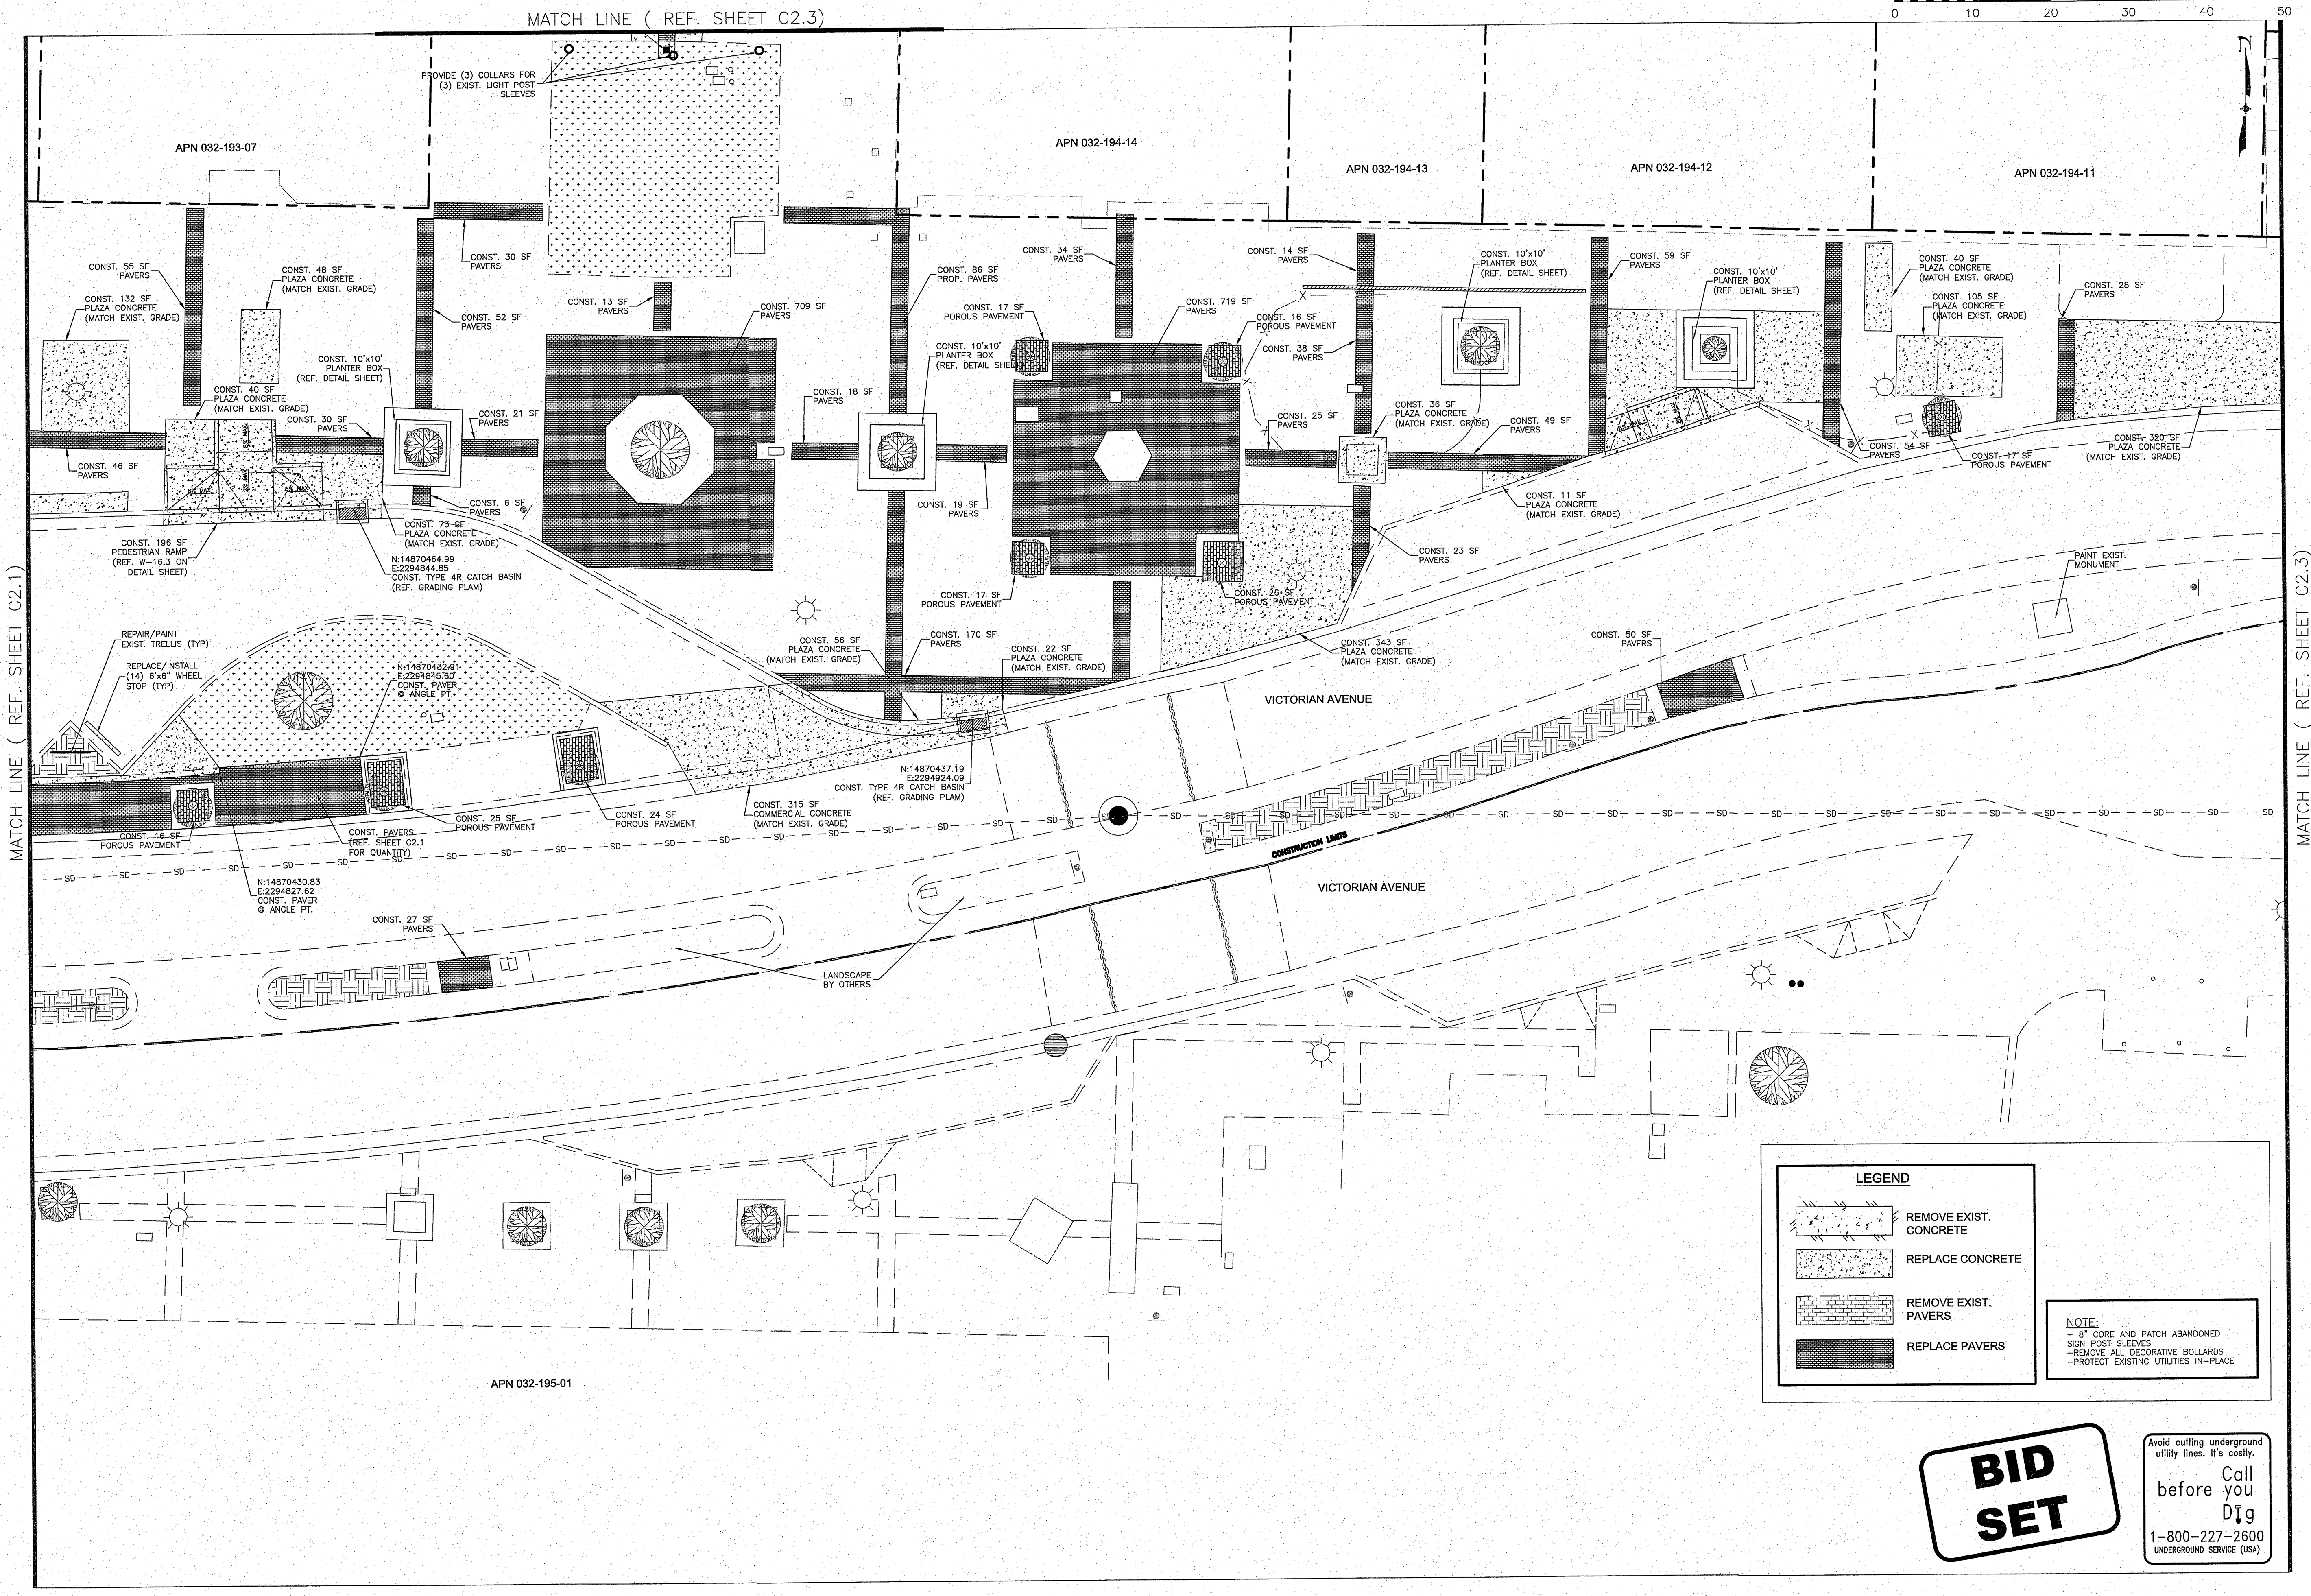

REV.	DATE	DESCRIPTION	BY	APP'D

**CITY OF SPARKS**  
**VICTORIAN SQUARE INFRASTRUCTURE-PHASE 1**  
**SITE AND GRADING PLAN**  
SPARKS WASHOE COUNTY NEVADA

DESIGNED BY: MF  
CHECKED BY: CT  
SCALE  
HORIZ: 1"=10'  
VERT: N/A  
JOB NO: 30263

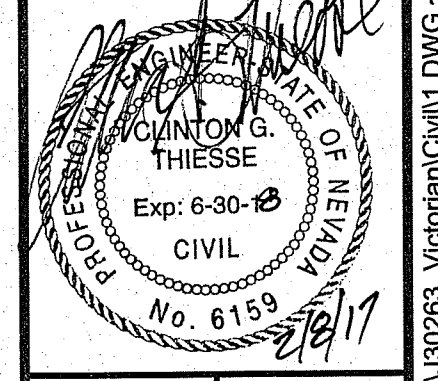

SHEET C2.2 OF 11

**LEGEND**

[Pattern]	REMOVE EXIST. CONCRETE
[Pattern]	REPLACE CONCRETE
[Pattern]	REMOVE EXIST. PAVERS
[Pattern]	REPLACE PAVERS


**NOTE:**  
- 6" CORE AND PATCH ABANDONED SIGN POST SLEEVES  
- REMOVE ALL DECORATIVE BOLLARDS  
- PROTECT EXISTING UTILITIES IN-PLACE

**BID SET**

Avoid cutting underground utility lines. It's costly.  
Call before you Dig  
1-800-227-2600  
UNDERGROUND SERVICE (USA)




MATCH LINE ( REF. SHEET C2.2)

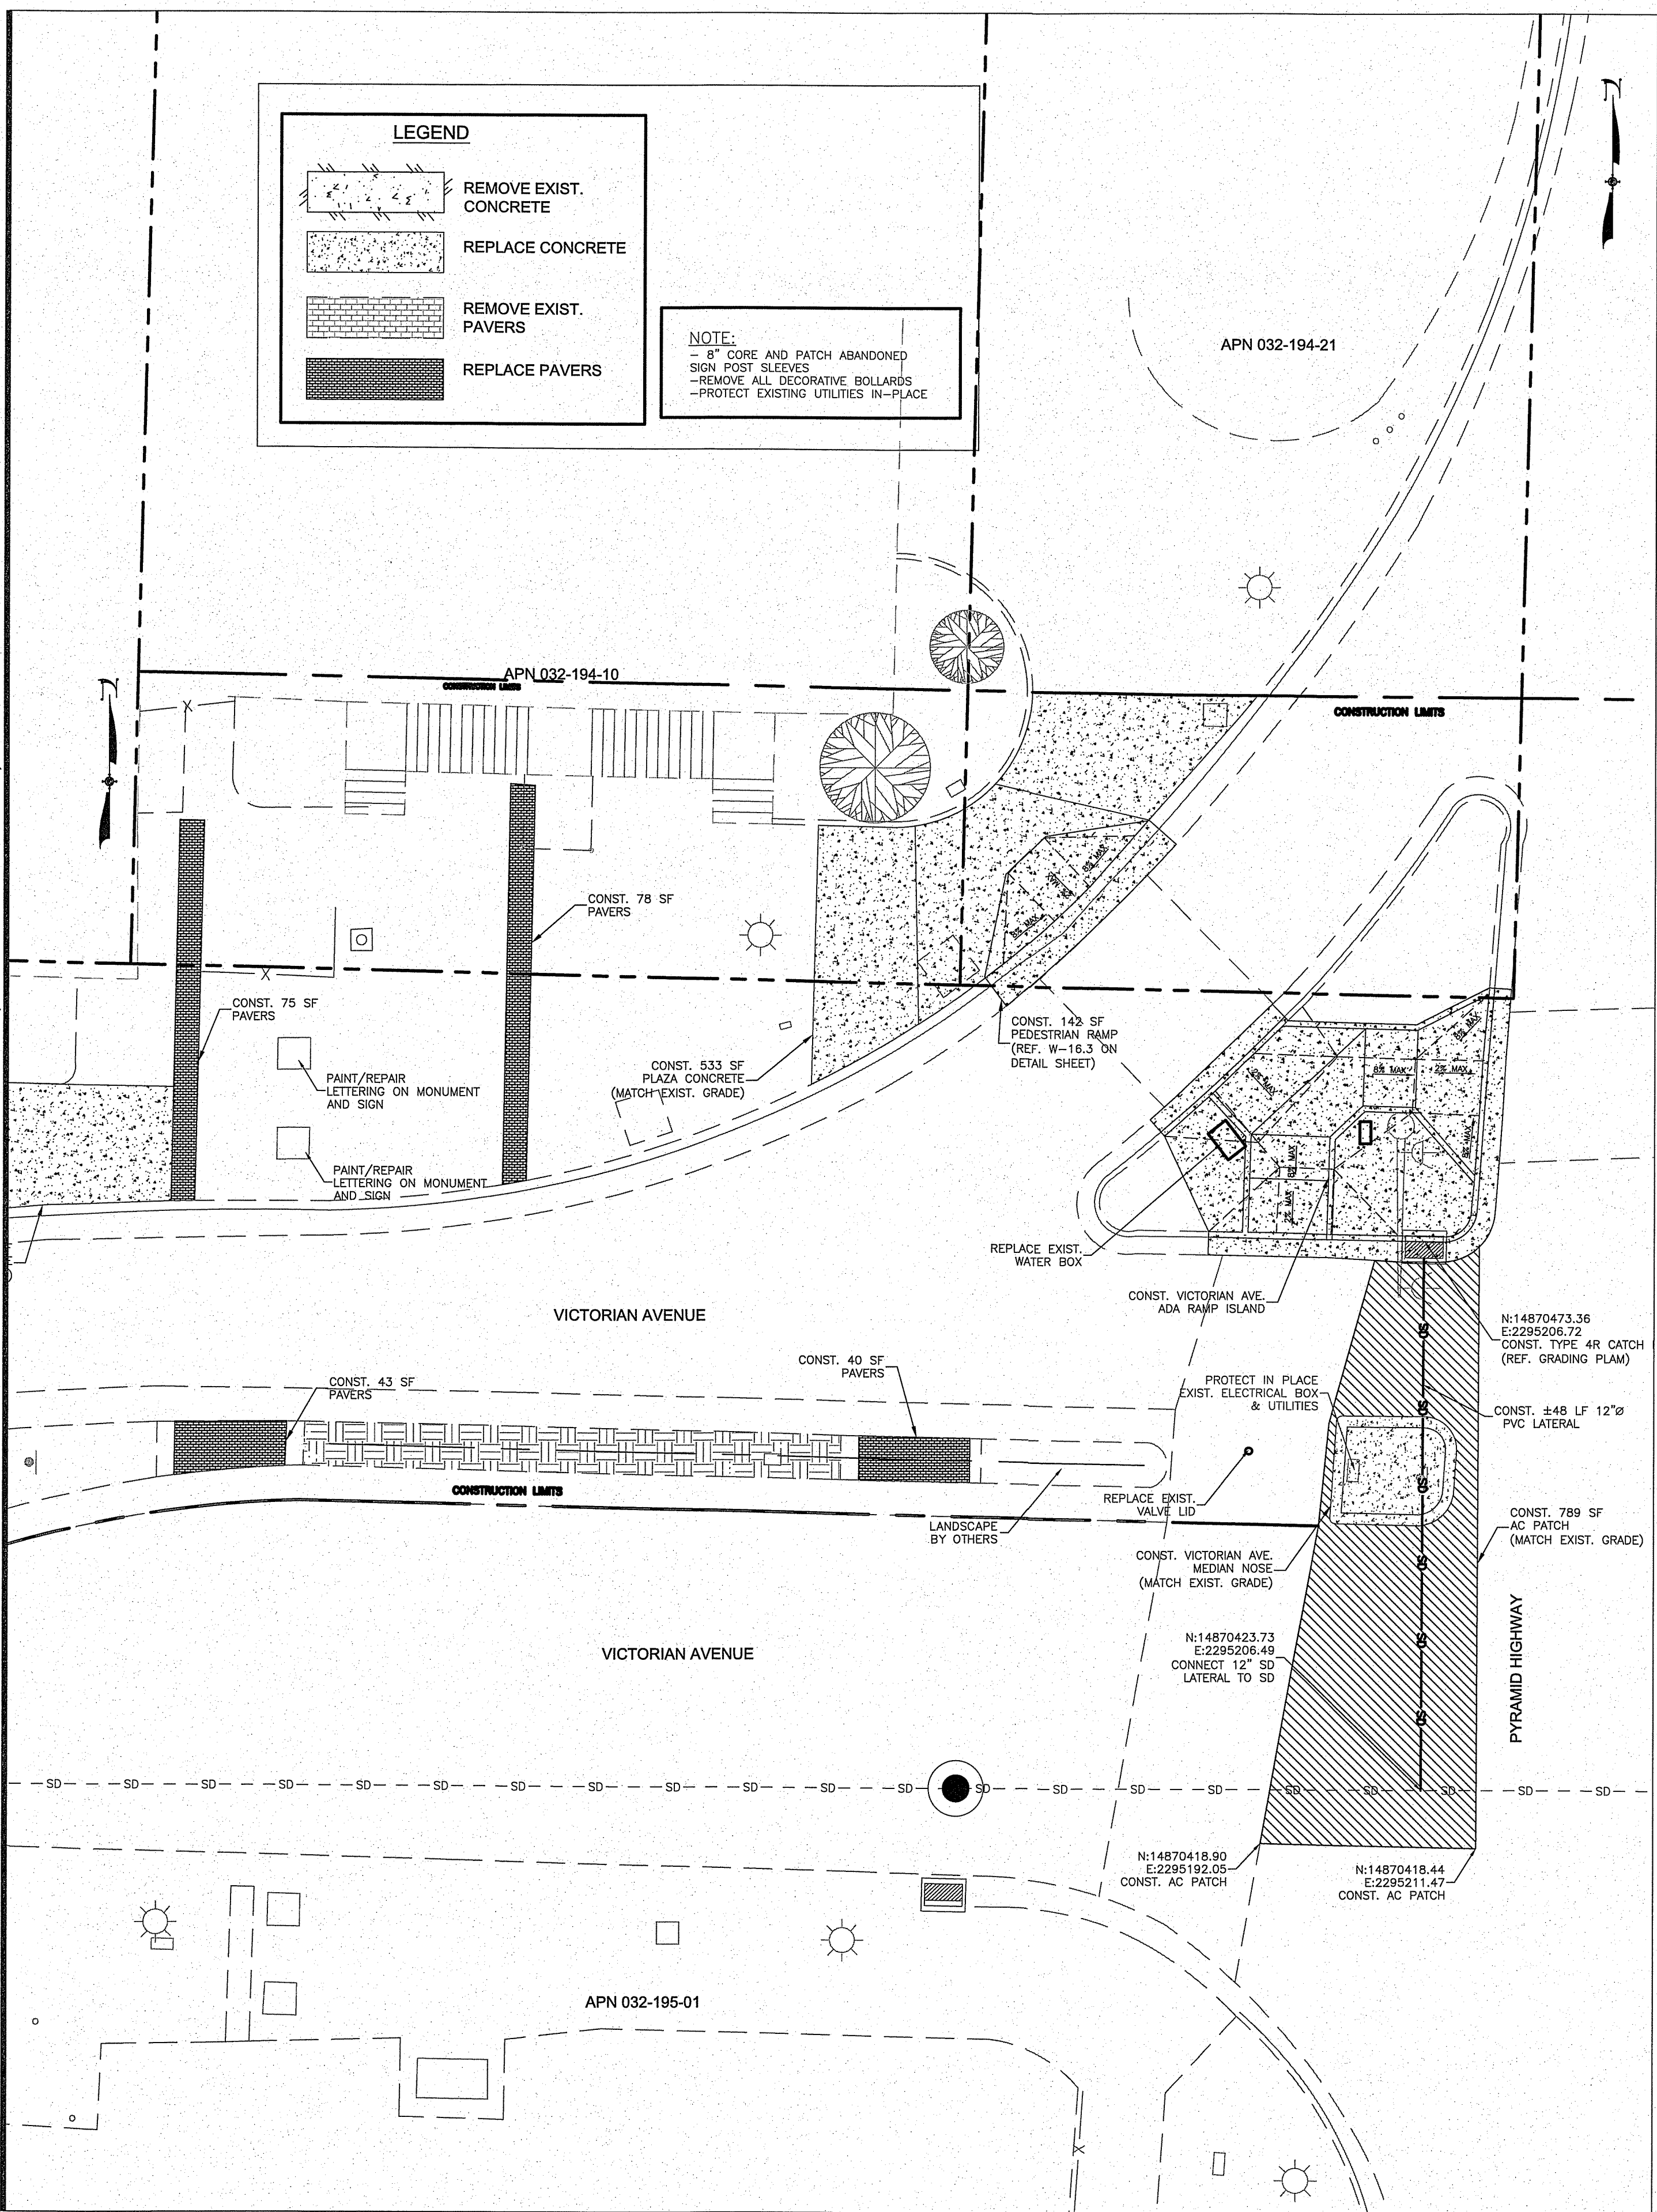

**LEGEND**

- REMOVE EXIST. CONCRETE
- REPLACE CONCRETE
- REMOVE EXIST. PAVERS
- REPLACE PAVERS


**NOTE:**  
 - 8" CORE AND PATCH ABANDONED SIGN POST SLEEVES  
 - REMOVE ALL DECORATIVE BOLLARDS  
 - PROTECT EXISTING UTILITIES IN-PLACE

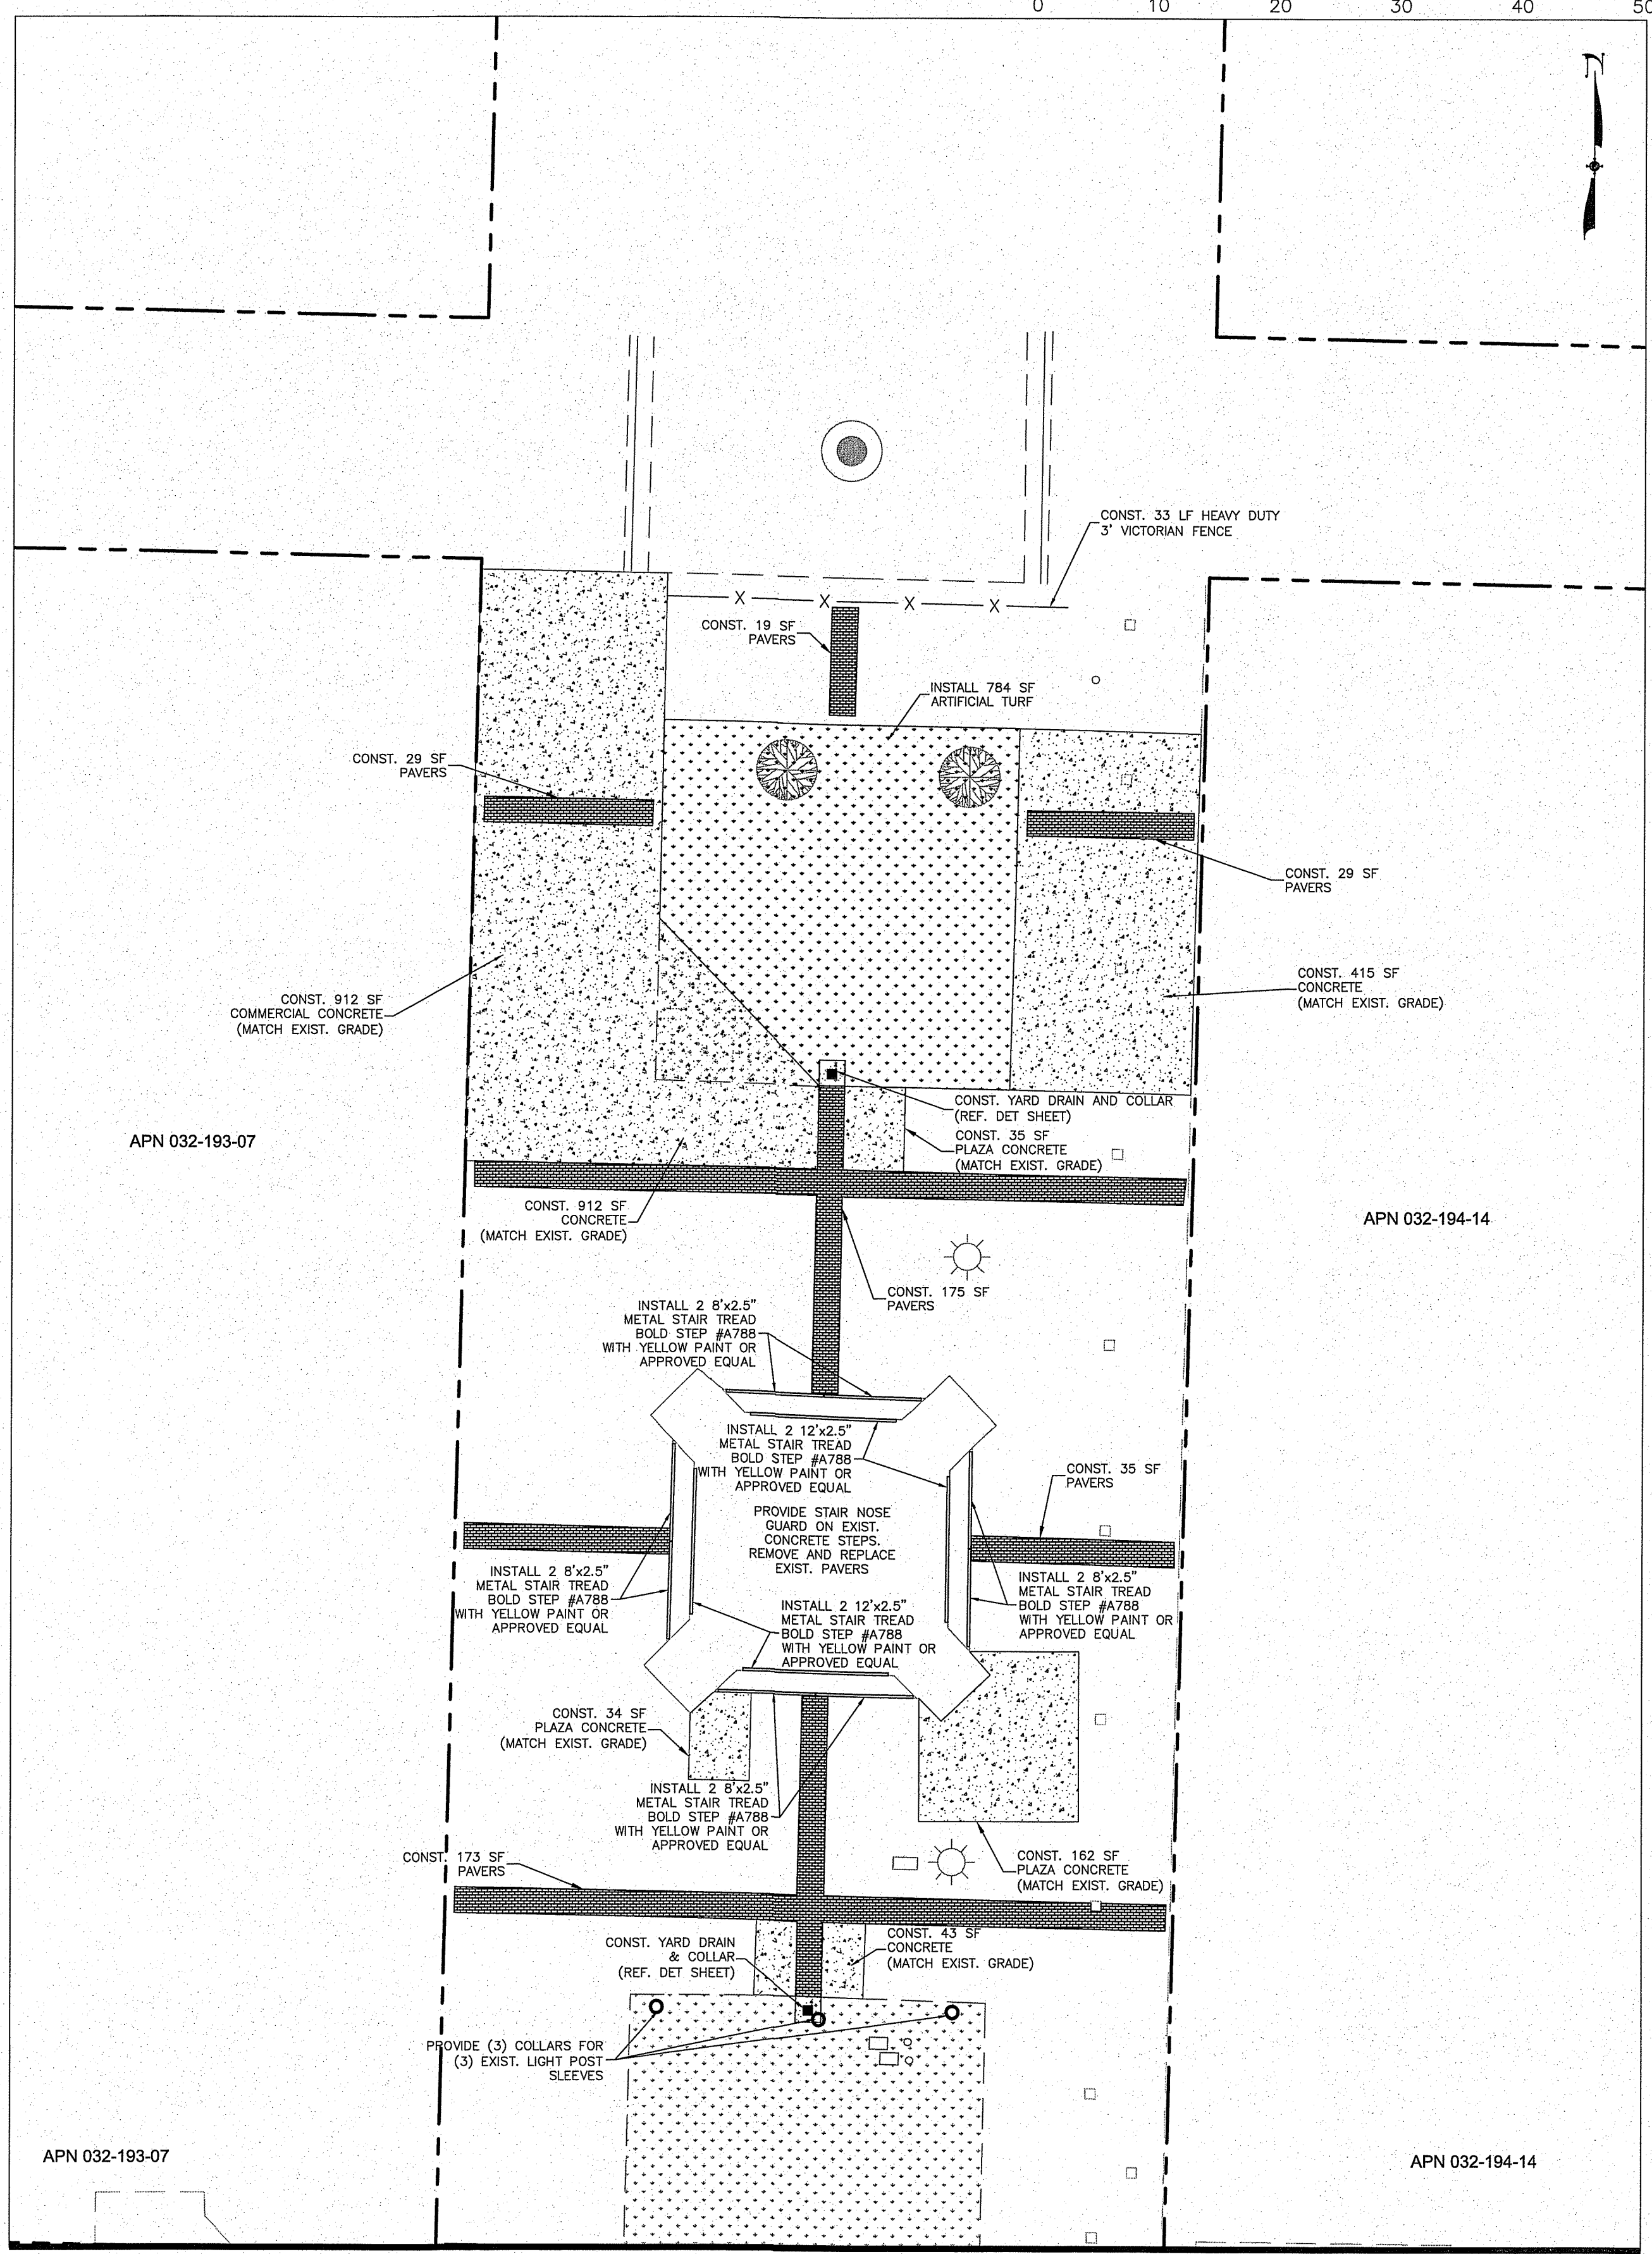

MATCH LINE ( REF. SHEET C2.2)

**BID SET**


Avoid cutting underground utility lines. It's costly.  
 Call you Dig  
 before  
 1-800-227-2600  
 UNDERGROUND SERVICE (USA)

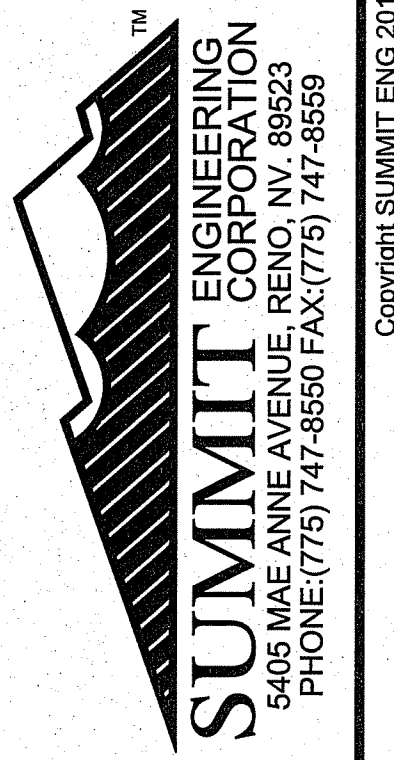

REV.	DATE	DESCRIPTION	BY	APPD


**CITY OF SPARKS**  
**VICTORIAN SQUARE INFRASTRUCTURE-PHASE 1**  
**SITE AND GRADING PLAN**  
 SPARKS WASHOE COUNTY NEVADA

DESIGNED BY: MF  
 CHECKED BY: CT  
 SCALE  
 HORIZ: 1"=10'  
 VERT: N/A  
 JOB NO: 30263

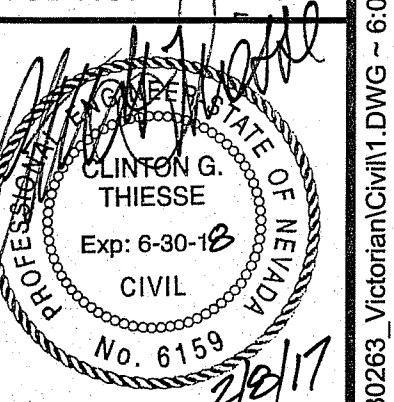


Copyright SUMMIT ENG 2017  
 N:\DWGS\30263\_Victorian\Civil1.DWG - 6:07 PM \* 07-FEB-2017



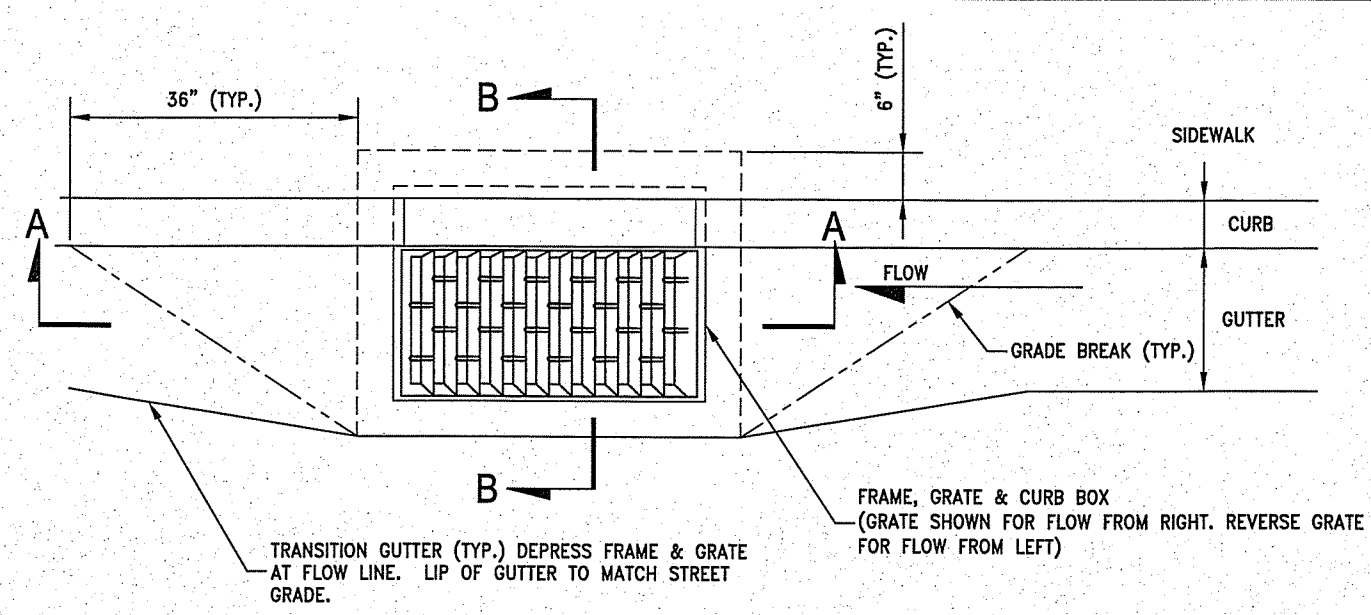

PLAN

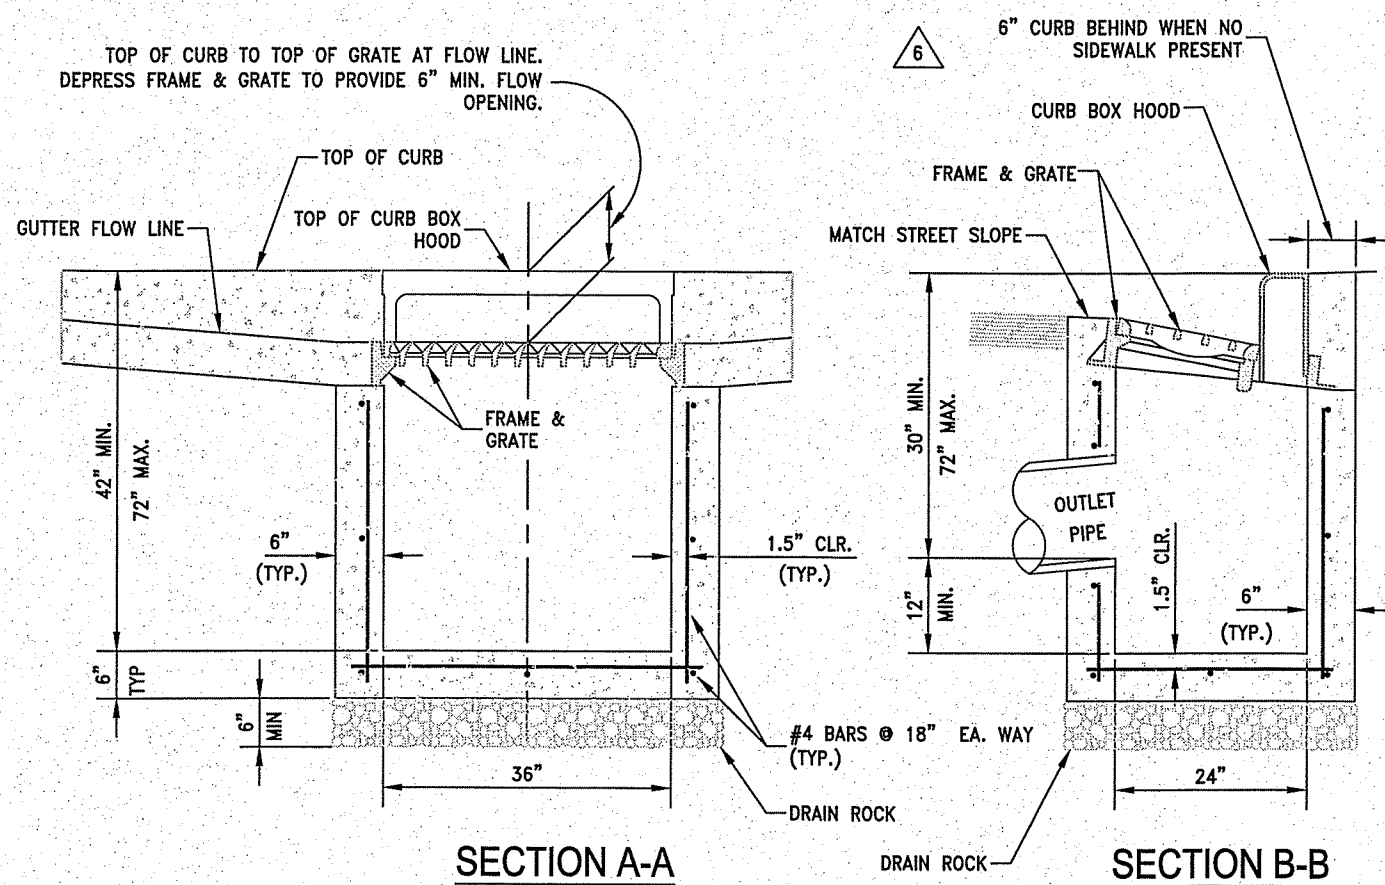


SECTION A-A


SECTION B-B

- NOTES:**
- P.C.C. CURB AND GUTTER TRANSITION SHALL BE FIBER-REINFORCED PORTLAND CEMENT CONCRETE (P.C.C.) AND SHALL HAVE THE FOLLOWING CHARACTERISTICS: 4000 PSI MIN. COMPRESSIVE STRENGTH AT 28 DAYS, MIN. 6 SACKS OF CEMENT PER CUBIC YARD WITH MAX. WATER-CEMENT RATIO OF 0.45, AIR ENTRAINMENT 6% ±1.5%, SLUMP AT 1 TO 4 INCHES. MIX DESIGN SHALL CONFORM TO THE REQUIREMENTS OF SECTION 337 OF STANDARD SPECIFICATIONS OF PUBLIC WORKS CONSTRUCTION (SSPWC). CEMENT SHALL BE TYPE II. ALL CEMENT CONCRETE SHALL HAVE A COARSE AGGREGATE GRADATION CONFORMING TO SIZE No. 67. POLYPROPYLENE OR CELLULOSE FIBERS SHALL BE ADDED TO THE P.C.C. AT 1.5 LBS. PER CUBIC YARD. ALL MATERIALS SHALL CONFORM TO SSPWC.
  - REINFORCING STEEL SHALL BE GRADE 40 AND HAVE 1.5" MINIMUM CLEAR COVER.
  - CONCRETE STRUCTURE MAY BE A PRE-CAST CONCRETE UNIT UPON APPROVAL OF THE CITY ENGINEER. BASE OF PRE-CAST CONCRETE UNIT SHALL BE PLACED ON 6" COMPACTED DRAIN ROCK.
  - FRAME, GRATE AND CURB BOX HOOD ASSEMBLY SHALL BE D&L I-3519 WITH TYPE L "VANE GRATE" OR APPROVED EQUAL. GRATE SHALL BE INSTALLED WITH PROPER FLOW DIRECTION. EACH CATCH BASIN SHALL BE CAST WITH A FISH IMAGE AND THE WORDS "NO DUMPING" DRAINS TO WATERWAYS" IN THE TOP OF EACH CURB HOOD.
  - ILT FRAME & GRATE AS REQUIRED TO ATTAIN 6" MIN. FLOW OPENING & INSTALL DURABLE SHIMS BETWEEN THE CURB BOX & FRAME AS REQUIRED TO MATCH CURB BOX TO TOP OF CURB AND FACE OF CURB (SEE SECTION B-B).
  - WHEN SIDEWALK IS PRESENT CONCRETE BEHIND CURB BOX SHALL BE THICKENED TO THE FULL DEPTH OF THE CURB BOX. IF NO SIDEWALK IS PRESENT, POUR 6" CONCRETE CURB STRUCTURE BEHIND GRATE AND THE BEAM INTO BOX.
  - ALL CATCH BASINS, PUBLIC OR PRIVATE, SHALL BE PROVIDED WITH A "SUR-TRAP" OIL/WATER SEPARATOR OR APPROVED EQUAL.
  - FRAMES AND GRATES SHALL BE MATCHED TO ACHIEVE A CLOSE TOLERANCE FIT WITH MINIMAL GAPS.
  - CATCH BASIN SHALL NOT BE PLACED WITHIN THE RADIUS OF THE CURB.


**TYPE 4R CATCH BASIN**  
N.T.S.

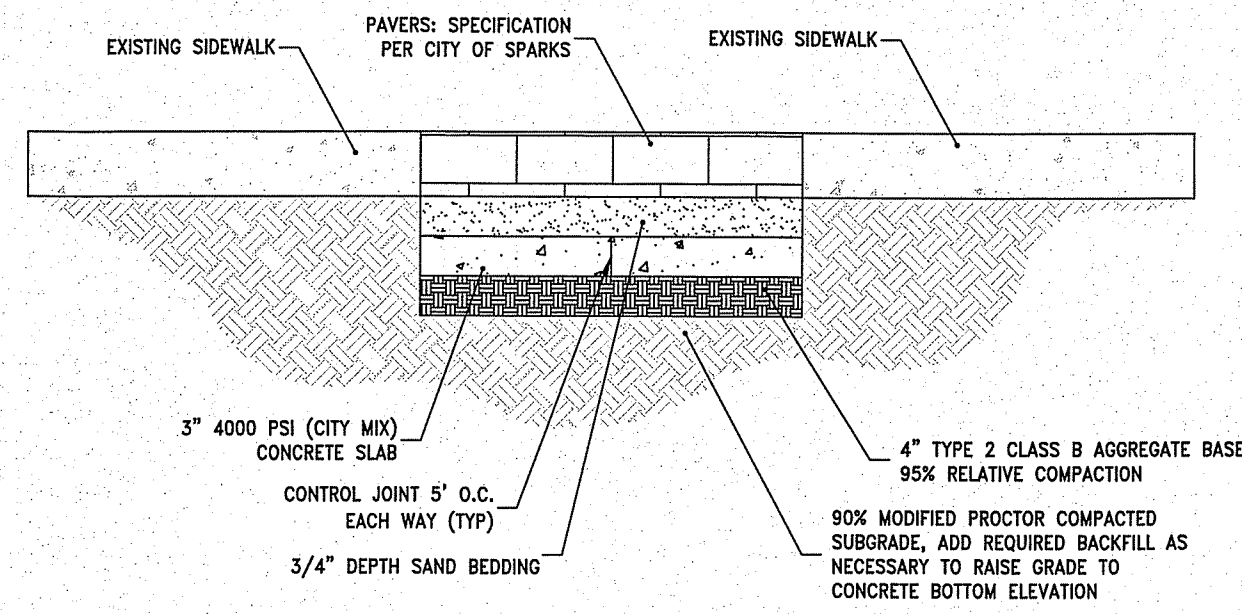

**PAVERS DETAIL**  
N.T.S.

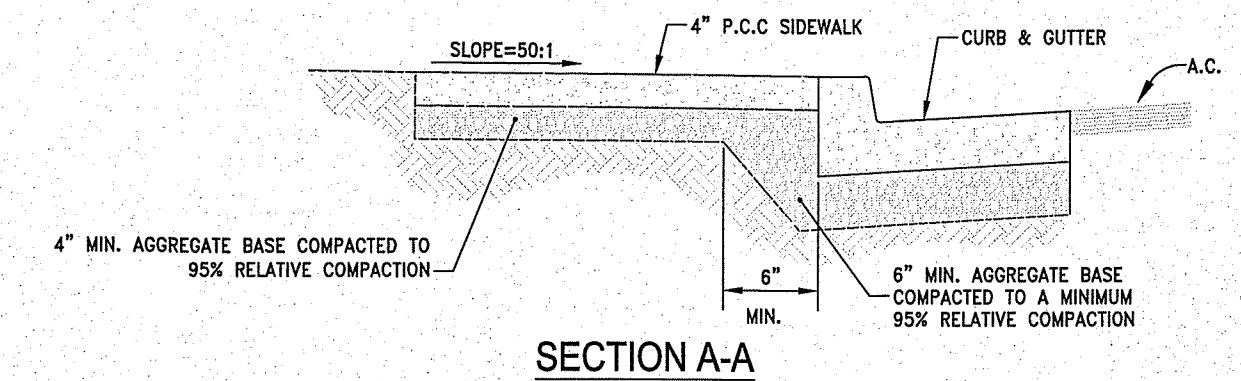

SECTION A-A

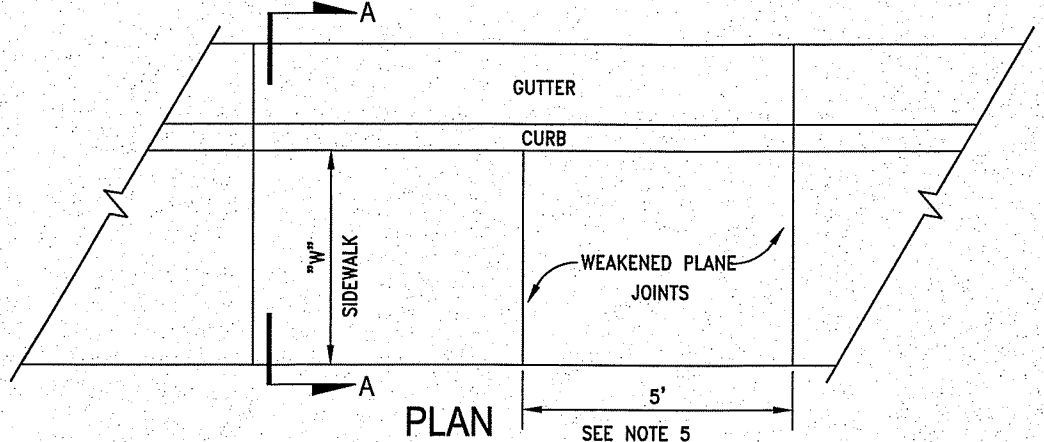


PLAN

- NOTES:**
- FIBER-REINFORCED PORTLAND CEMENT CONCRETE (P.C.C.) SHALL HAVE THE FOLLOWING CHARACTERISTICS: 4000 PSI MIN. COMPRESSIVE STRENGTH AT 28 DAYS, MIN. 6 SACKS OF CEMENT PER CUBIC YARD WITH MAX. WATER-CEMENT RATIO OF 0.45, AIR ENTRAINMENT 6% ±1.5%, SLUMP AT 1 TO 4 INCHES. MIX DESIGN SHALL CONFORM TO THE REQUIREMENTS OF SECTION 337 OF STANDARD SPECIFICATIONS OF PUBLIC WORKS CONSTRUCTION (SSPWC). CEMENT SHALL BE TYPE II. ALL CEMENT CONCRETE SHALL HAVE A COARSE AGGREGATE GRADATION CONFORMING TO SIZE No. 67. POLYPROPYLENE OR CELLULOSE FIBERS SHALL BE ADDED TO THE P.C.C. AT 1.5 LBS. PER CUBIC YARD. ALL MATERIALS SHALL CONFORM TO SSPWC.
  - AGGREGATE BASE MATERIAL UNDER SIDEWALKS SHALL BE TYPE 2, CLASS B CRUSHED AGGREGATE BASE. MATERIALS SHALL CONFORM TO SSPWC SECTION 200.
  - SIDEWALK WIDTH "W" SHALL BE 4 FT. MIN. ON RESIDENTIAL STREETS AND 6 FT. MIN. ON COLLECTOR AND ARTERIAL STREETS.
  - WEAKENED PLANE JOINTS SHALL BE CONSTRUCTED AT 5 FT. INTERVALS AND ACCORDANCE WITH SECTION 312 OF THE SSPWC.
  - ALL ADJACENT CONCRETE REMOVAL SHALL BE TO NEAT SAW CUT LINES AT RIGHT ANGLES TO NEW SIDEWALK. DOWEL INTO EXISTING ADJACENT CONCRETE SIDEWALK WITH A MINIMUM OF TWO (2) No. 4 REINFORCEMENT BARS EQUALLY SPACED ACROSS WIDTH "W". DOWELS SHALL PENETRATE A MINIMUM OF 4" INTO EXISTING CONCRETE.
  - SIDEWALKS SHALL NOT BE POURED MONOLITHICALLY WITH CURBS.
  - COLORLED CONCRETE AND PAVERS ARE NOT ALLOWED.
  - TUNNELING AND/OR BORING IS NOT ALLOWED.

DATE: 1/2013


**TYPICAL P.C.C. SIDEWALK**  
SECTION  
N.T.S.

DATE: 1/2013

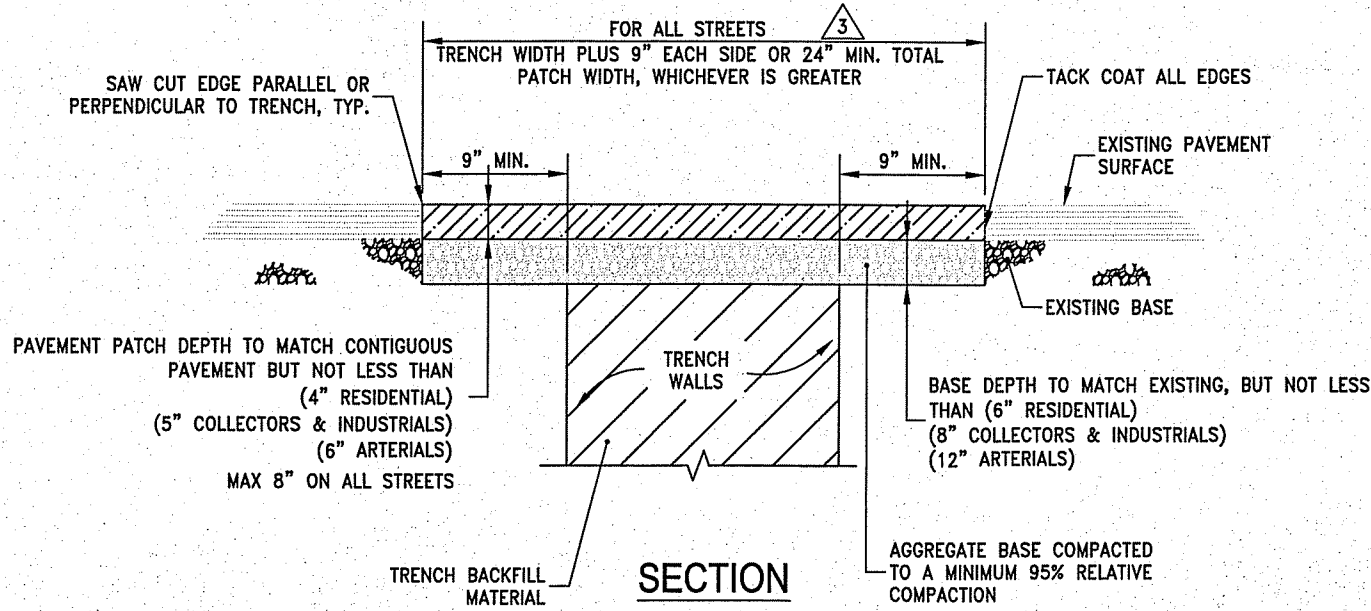

SECTION

- NOTES:**
- AN EXCAVATION/ENCROACHMENT PERMIT MUST BE OBTAINED FROM CITY OF RENO PRIOR TO CUTTING ANY PUBLIC RIGHT-OF-WAY.
  - IF SAW CUT IS WITHIN 2 FEET OF AN EXISTING PAVEMENT EDGE OR EXISTING PAVEMENT PATCH, REMOVE EXISTING PAVEMENT TO THAT EDGE AND REPLACE ENTIRE SECTION.
  - ALL PERMANENT PATCH REPLACEMENT REQUIREMENTS ARE MINIMUM WIDTHS ONLY AND INCLUDES ALL AREAS WHERE THE ASPHALT PAVEMENT HAS BEEN UNDERMINED. THE CITY ENGINEER MAY REQUIRE WIDER PATCH SECTIONS OR OTHERWISE ALTER THESE REQUIREMENTS.
  - AGGREGATE BASE MATERIAL UNDER BITUMINOUS PAVEMENT PATCH SHALL BE TYPE 2, CLASS B CRUSHED AGGREGATE BASE. MATERIALS SHALL CONFORM TO SSPWC SECTION 200.
  - CONTRACTOR SHALL BE RESPONSIBLE FOR REPLACEMENT OF LOOP DETECTORS, ADJUSTMENT OF UTILITIES AND SURVEY MONUMENTS TO GRADE AND INSTALLATION OF PERMANENT PAVEMENT MARKINGS.
  - FOR P.C.C. CURB REPLACEMENT SAW CUT EXISTING PAVEMENT 18 INCHES MIN. FROM GUTTER LIP LINE. REMOVE AND REPLACE PAVEMENT TO SAW CUT EDGES. CONCRETE MAY BE POURED NEAT AGAINST EXISTING EDGE OF ASPHALT IF APPROVED BY CITY ENGINEER.

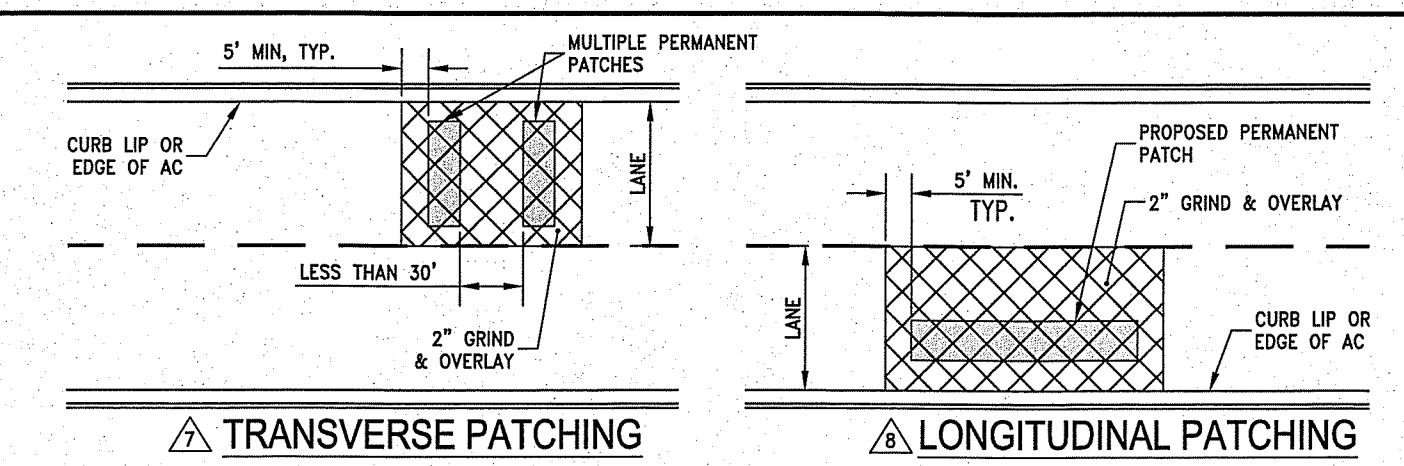


TRANSVERSE PATCHING

LONGITUDINAL PATCHING


- ALL STREETS WITH PAVEMENT CONDITION INDEX (PCI) GREATER THAN 65:
- TRANSVERSE PATCHES SHALL INCLUDE A 2" GRIND AND OVERLAY WHEREVER THERE ARE MULTIPLE PATCHES WITHIN 30 FEET OF EACH OTHER.
  - LONGITUDINAL PATCHES SHALL INCLUDE 2" GRIND AND OVERLAY TO THE LANE LINES (BIKE, PARKING, OR TRAVEL).

**TYPICAL PERMANENT PAVEMENT PATCH**  
N.T.S.

DATE: 1/2013

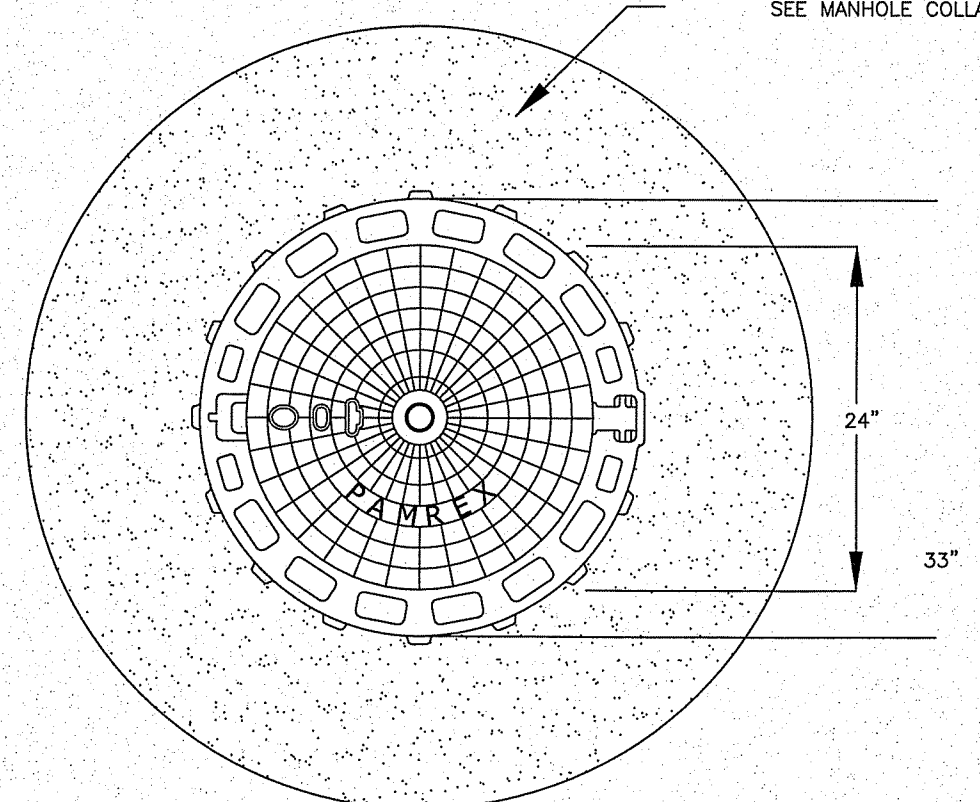

SEE MANHOLE COLLAR DETAIL THIS PAGE

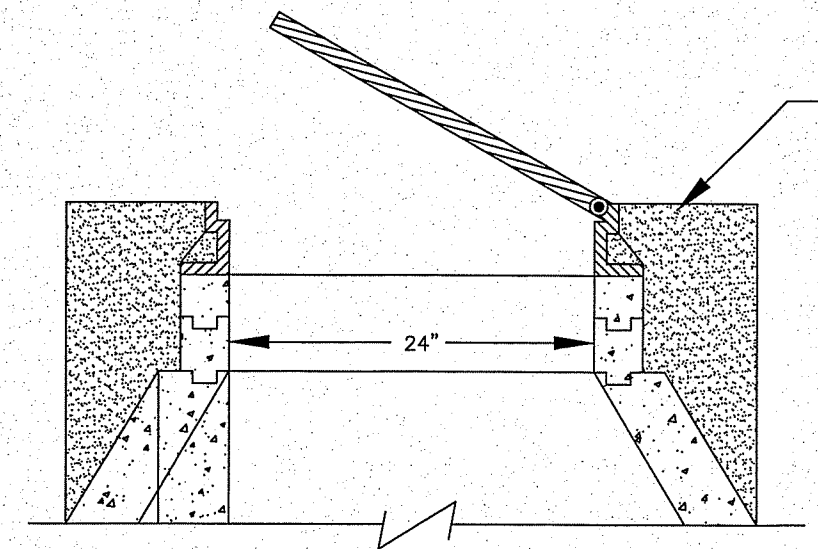


SEE MANHOLE COLLAR DETAIL THIS PAGE

- NOTES:**
- HINGED MANHOLE COVER SHALL BE PAMREX 24-INCH MODEL OR APPROVED EQUAL.
  - COVER TO BE HINGED AND INCORPORATE A 90 DEGREE BLOCKING SYSTEM TO PREVENT ACCIDENTAL CLOSURE.
  - FRAME AND COVER SHALL BE ELASTOMER GASKETED.
  - ALL COMPONENTS SHALL BE BLACK COATED.


**SPARKS MANHOLE**  
FRAME AND COVER  
N.T.S.

DATE: 1/2013

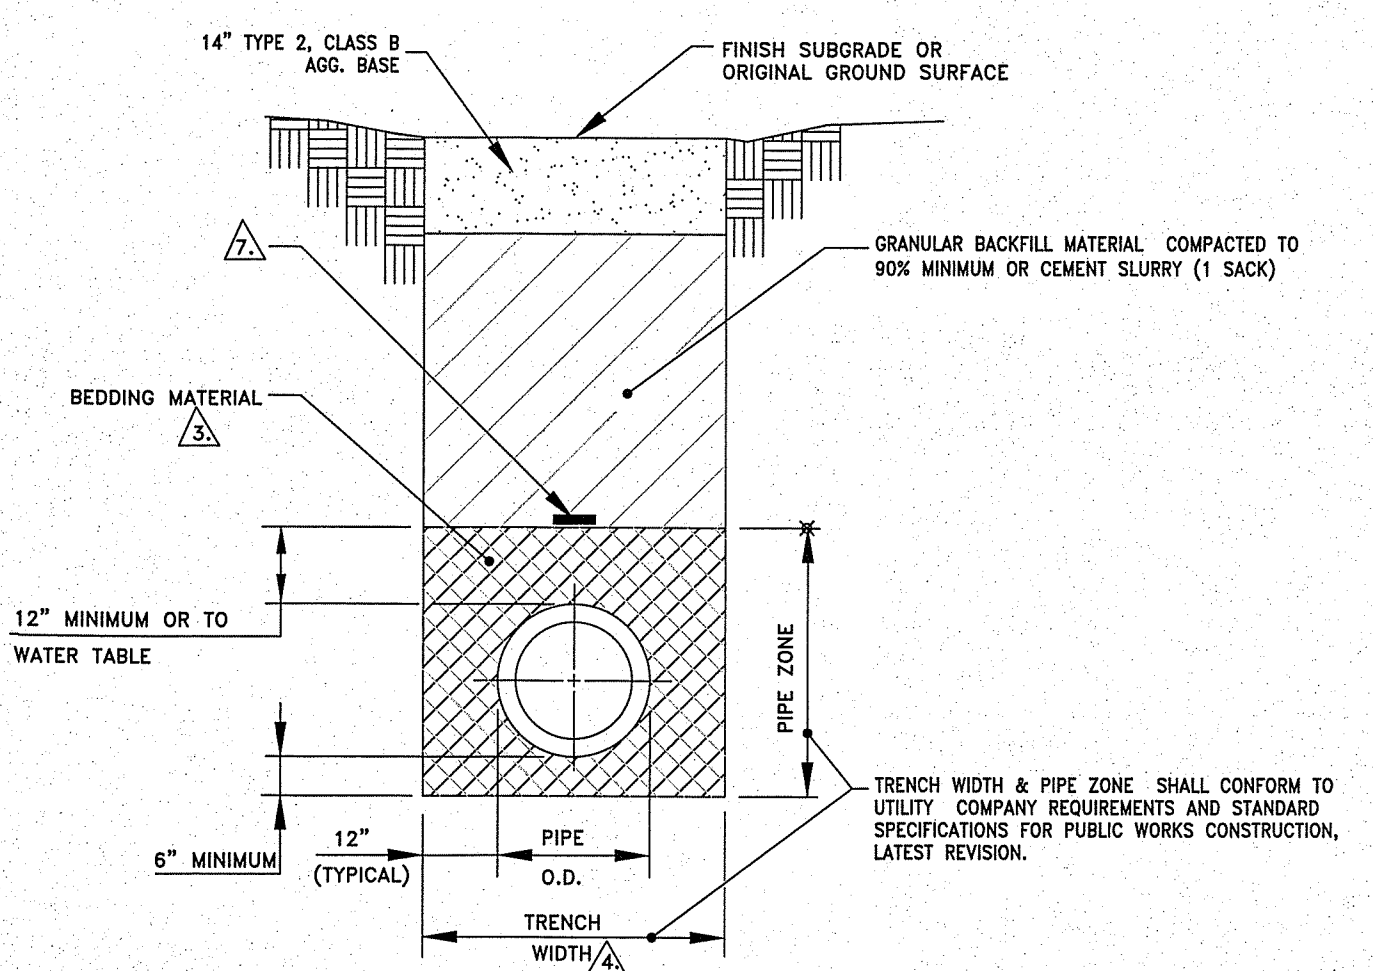

- NOTES:**
- A PERMIT MUST BE OBTAINED FROM THE CITY ENGINEER PRIOR TO CUTTING ANY PUBLIC RIGHT-OF-WAY. 24 HOURS PRIOR TO TRENCH EXCAVATION, THE PERMITTEE MUST NOTIFY THE CITY EXCAVATION PERMIT INSPECTOR OR DESIGN ENGINEER. SEE RELATED STANDARD DETAIL DRAWING NOS. R-103 (141), R-204 (306), R-119 (312), R-120 (305,320) AND R-121 (305,320).
  - ALL MATERIALS AND INSTALLATION PROCEDURES SHALL BE IN ACCORDANCE WITH STANDARD SPECIFICATIONS FOR PUBLIC WORKS CONSTRUCTION, LATEST REVISION.
  - BEDDING MATERIAL SHALL CONFORM TO OWNING-UTILITY COMPANY REQUIREMENTS AS APPROVED BY THE CITY OF SPARKS. FOR CITY-OWNED UTILITIES, BEDDING MATERIAL SHALL BE CLASS "A", "B", OR "C" COMPACTED TO 90% MINIMUM. FOR TRAFFIC/ELECTRICAL CONDUIT TRENCHES LESS THAN 12" IN WIDTH, INCLUDING VERMER TRENCHES, BEDDING SHALL BE CLASS "A" MATERIAL. BACKFILL SHALL BE CEMENT SLURRY (ONE SACK), CEMENT SLURRY BEDDING/BACKFILL MAY BE USED AS AN ALTERNATE TO CLASS "A", "B" OR "C" MATERIAL WITH WRITTEN APPROVAL FROM THE CITY ENGINEER FOR EACH SPECIFIC APPLICATION.
  - ALL EXCAVATIONS SHALL CONFORM TO THE LATEST O.S.H.A. REQUIREMENTS. SHORING OR SLOPED CUT MAY BE NECESSARY, BUT THERE WILL BE NO PAYMENT FOR ADDITIONAL EXCAVATION, BEDDING, BACKFILL, OR SHORING.
  - SEE STANDARD DETAIL DRAWING NOS. R-123A (305), R-123B (305) AND R-123C (305) FOR TRENCH SLURRY BACKFILL SPECIFICATIONS.
  - EDGE OF 4" ROCK WHEEL TRENCHES FOR CONDUIT SHALL BE LOCATED A MINIMUM OF 9" FROM GUTTER LIP.
  - PIPE TAPE IDENTIFICATION OF UTILITY SHALL BE INSTALLED.
  - ALL CROSSING UTILITIES MUST MAINTAIN A MINIMUM OF 1' CLEARANCE.

**TRENCH EXCAVATION/BACKFILL**  
N.T.S.

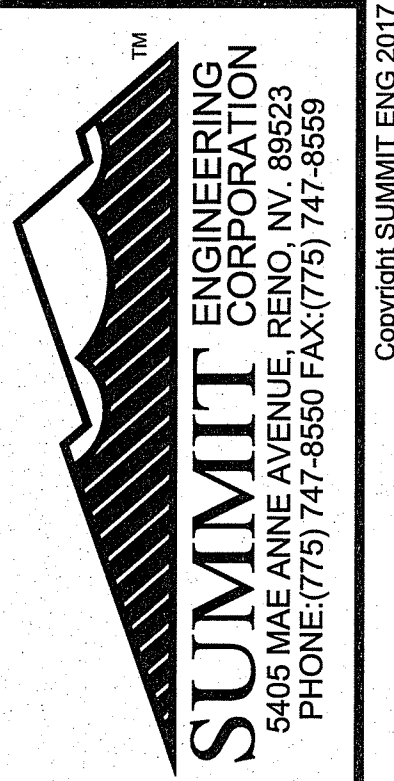

Copyright SUMMIT ENG 2017


REV.	DATE	DESCRIPTION	BY	APPD

CITY OF SPARKS  
VICTORIAN SQUARE INFRASTRUCTURE-PHASE 1  
DETAIL SHEET  
SPARKS WASHOE COUNTY NEVADA

DESIGNED BY: MF  
CHECKED BY: CT  
SCALE  
HORIZ: N/A  
VERT:  
JOB NO: 30263  
CLINTON G. THIESSE  
CIVIL  
No. 6159  
SHEET C3.1 OF 11


N:\DWGS\30263\_Victorian\Civil2.DWG - 6:06 PM \* 07-FEB-2017



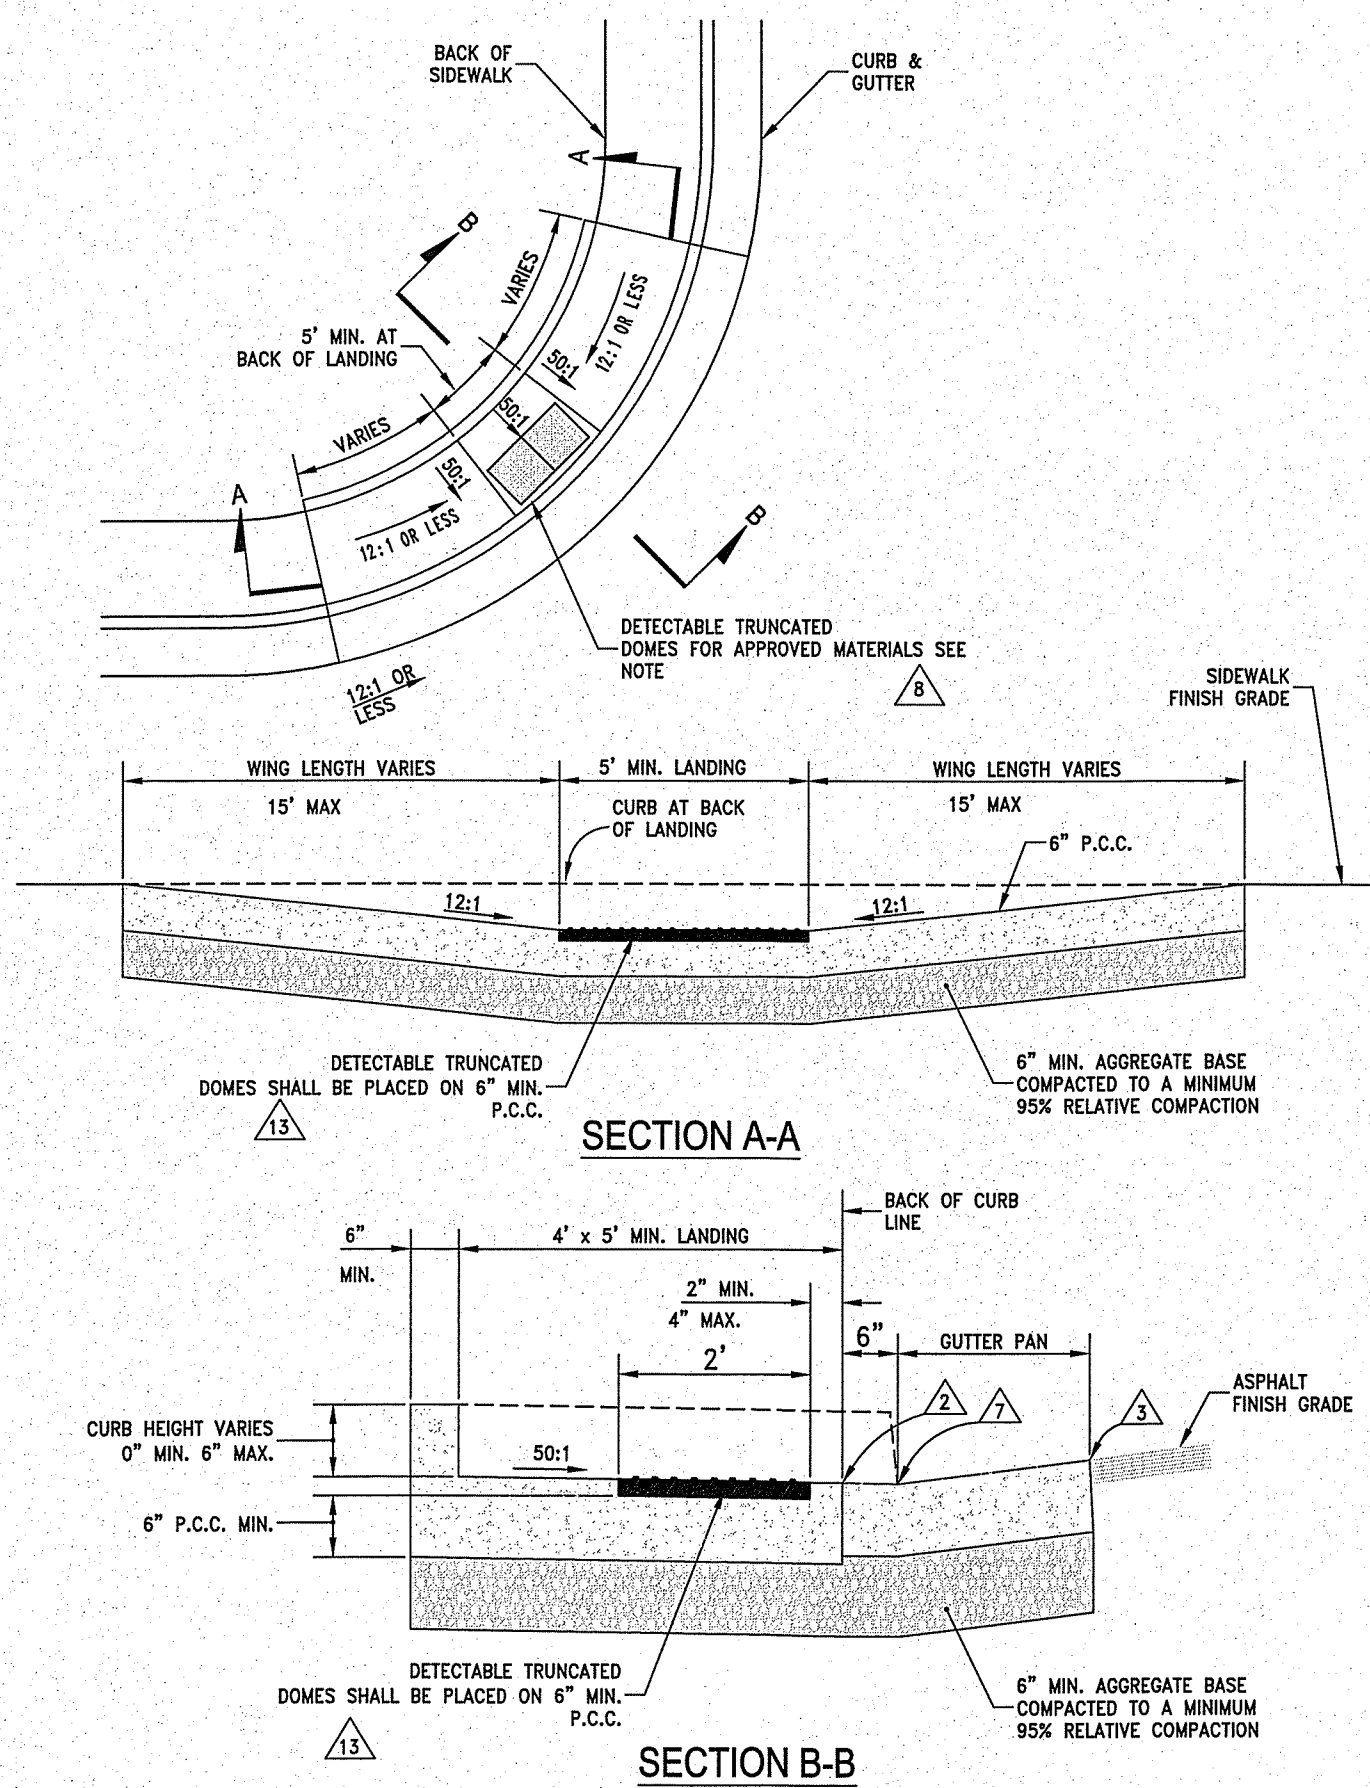


**PEDESTRIAN RAMP TYPE 1:  
EXISTING SIDEWALKS**  
N.T.S.

DATE: 1/2013

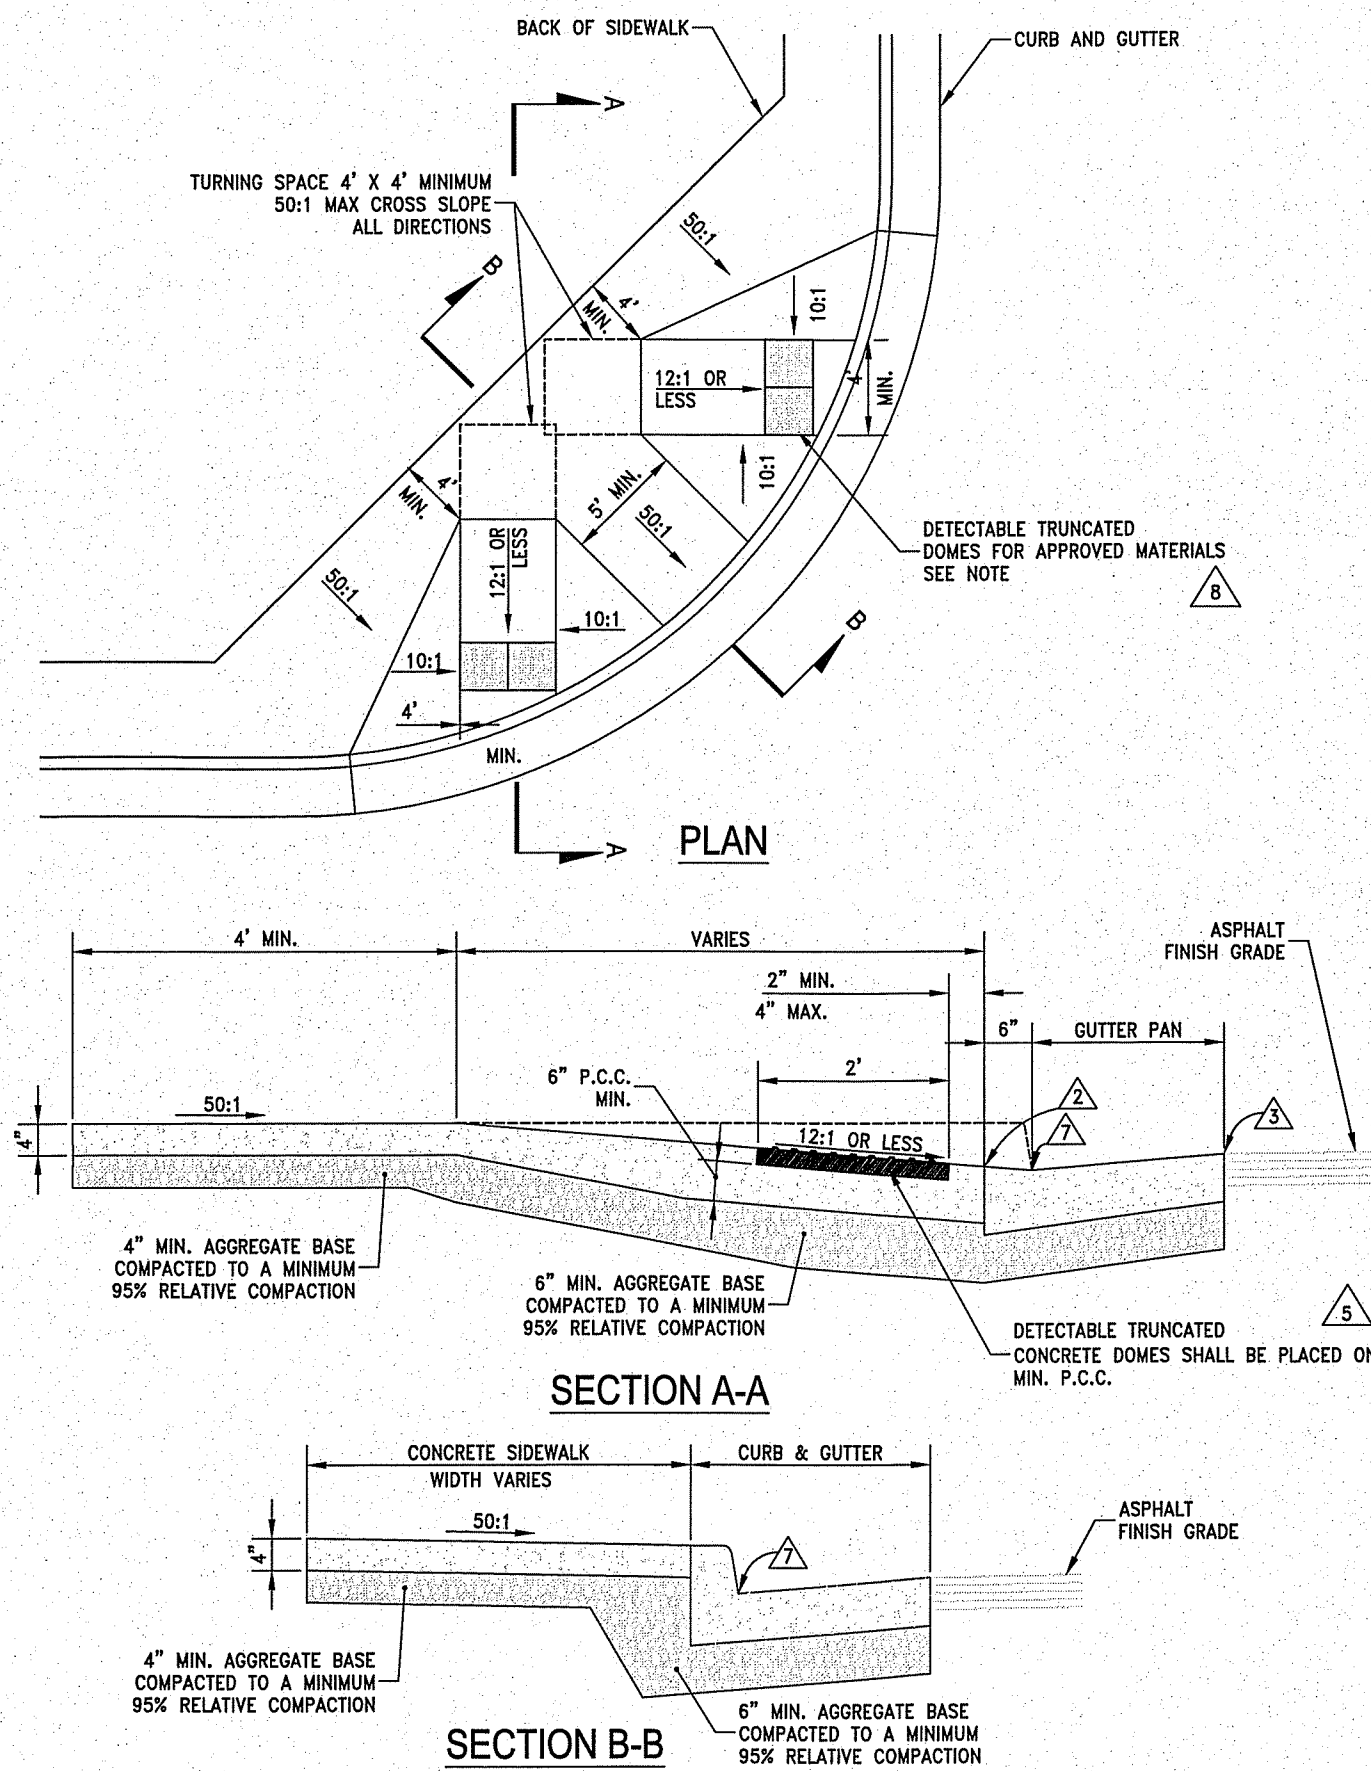


**PEDESTRIAN RAMP TYPE 2:  
NARROW AND  
OFFSET SIDEWALKS**  
N.T.S.

DATE: 1/2013

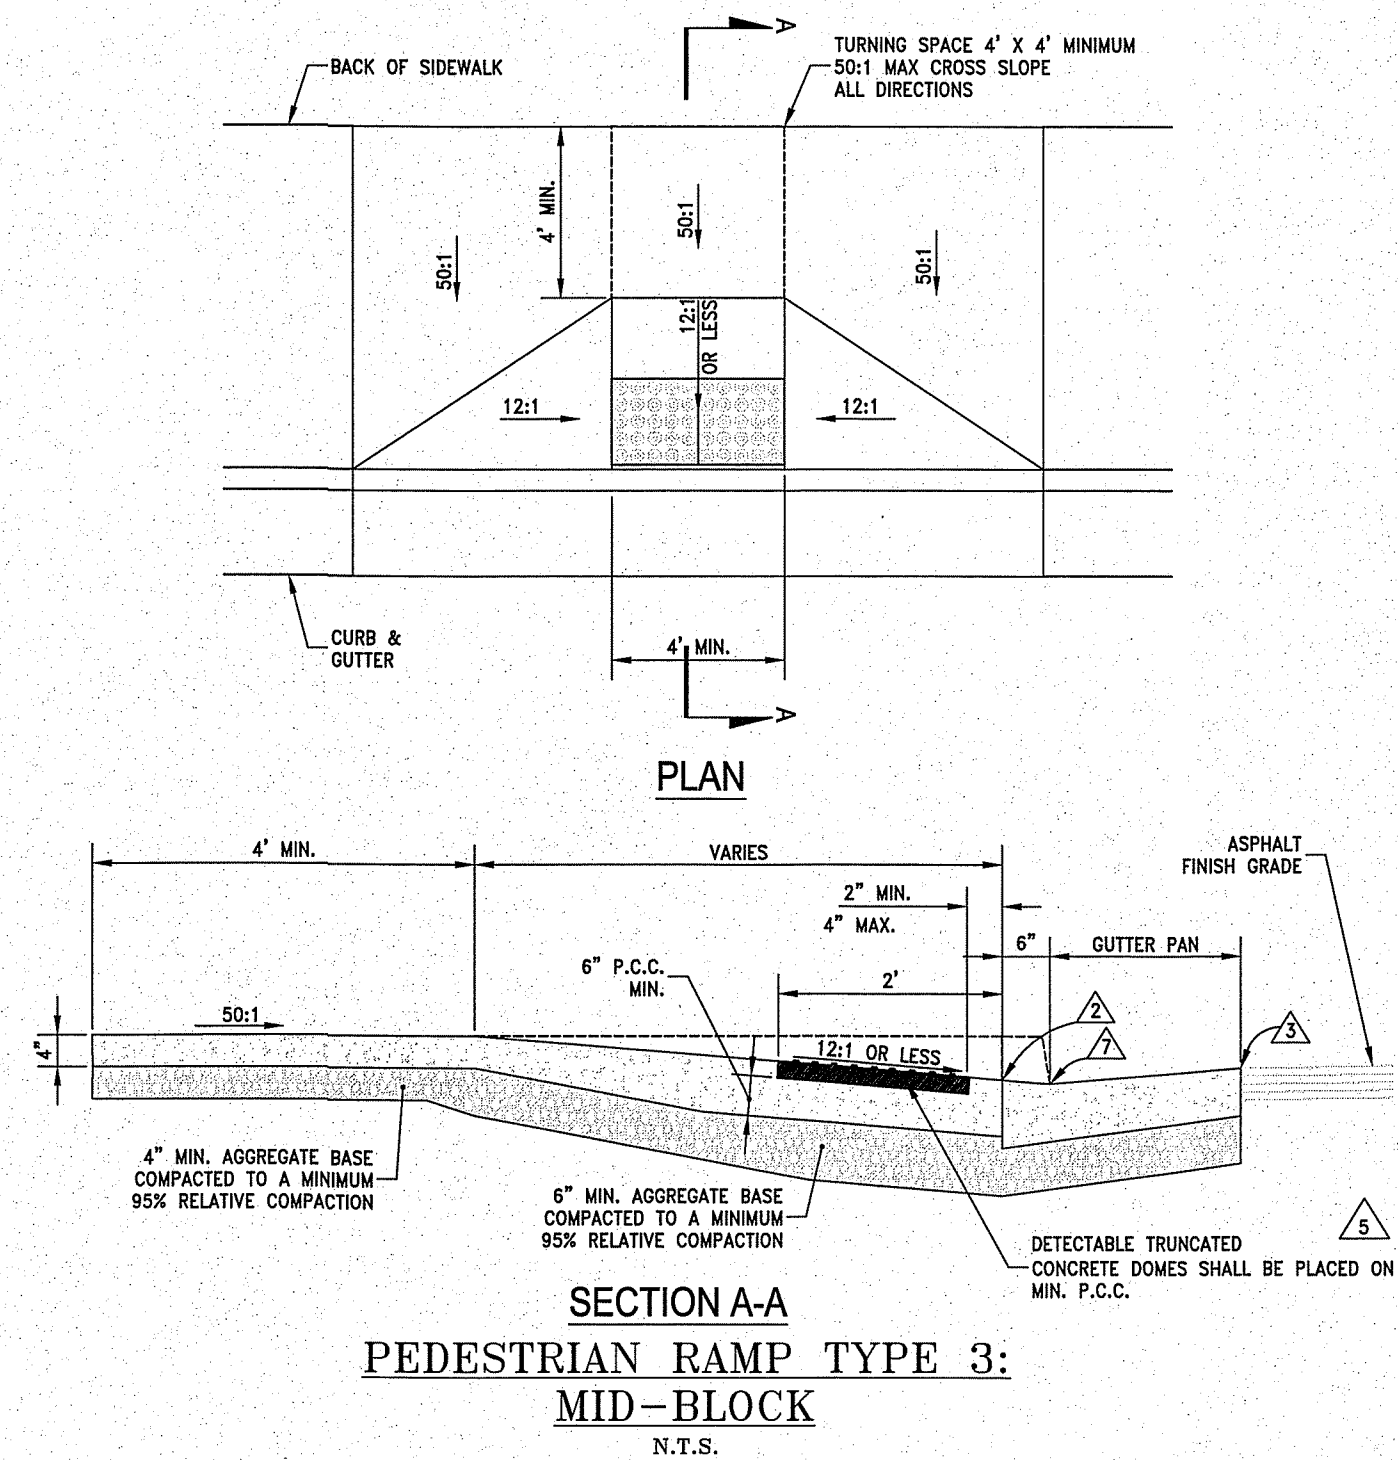


**PEDESTRIAN RAMP TYPE 3:  
MID-BLOCK**  
N.T.S.

DATE: 1/2013

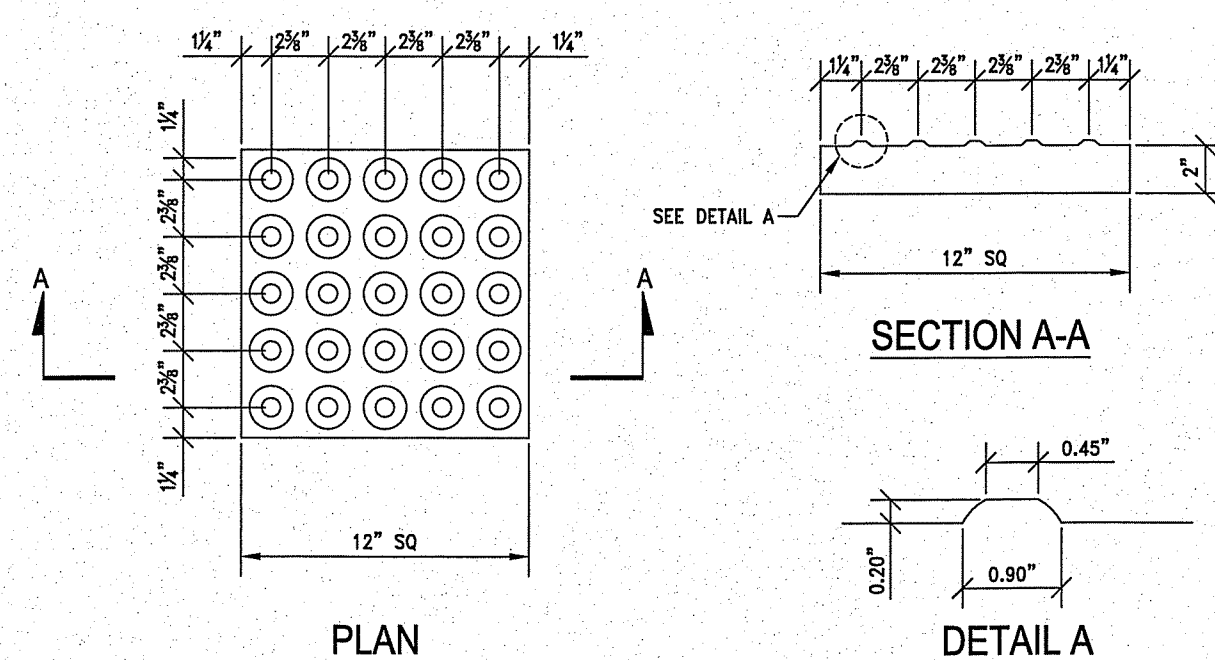

**TYPICAL TRUNCATED  
DOMES DETAIL**  
N.T.S.

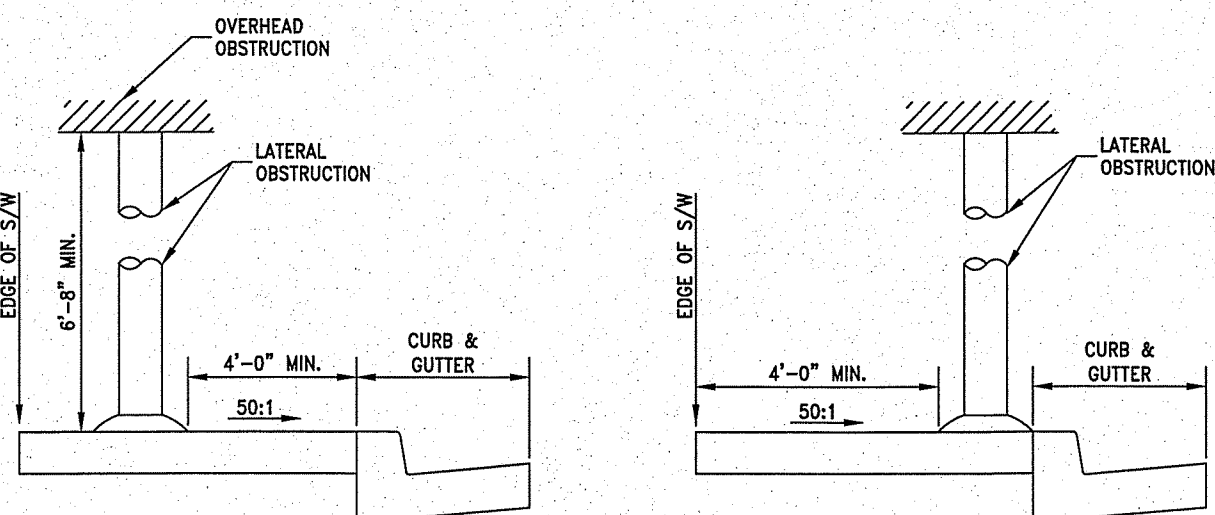


**TYPICAL SIDEWALK vs  
OBSTRUCTION CLEARANCE DETAIL**  
N.T.S.

DATE: 1/2013

1. STORM DRAIN INLETS OR SIMILAR ACCESSES SHALL NOT BE LOCATED IN THE AREA AT THE BASE OF THE CURB RAMP OR LANDING AREA. IF OBSTRUCTIONS SUCH AS INLETS, UTILITY POLES, PULL BOXES, FIRE HYDRANTS, ETC. ARE ENCOUNTERED, THE LOCATION AND DIMENSIONS MAY BE ADJUSTED UPON APPROVAL OF THE ENGINEER.
2. NO LIP SHALL BE PERMITTED AT THE CURB RAMP SLOPE TO GUTTER PAN.
3. PLANTMIX BITUMINOUS SURFACE SHALL BE FLUSH WITH THE EDGE OF THE GUTTER PAN IN THE AREA OF THE CURB RAMP.
4. ROUGH BROOM TEXTURE ON CURB RAMPS AND WINGS.
5. DETECTABLE WARNING SHALL BE INSTALLED PER MANUFACTURER'S RECOMMENDATIONS AND SHALL BE PLACED ON MIN. SIX (6") INCHES OF P.C.C.
6. ALL SLOPE RATES ARE RELATIVE TO LEVEL AND SHALL COMPLY WITH THE PUBLIC RIGHT-OF-WAY ACCESSIBILITY GUIDELINES (PROWAG) STANDARDS, CURRENT VERSION.
7. GUTTER SHALL MAINTAIN POSITIVE DRAINAGE TO PREVENT PONDING.
8. DETECTABLE WARNING SHALL CONSIST OF PRECAST WETSET TILES WITH MIN. SIZE OF 2' X 2', COLOR DARK RED. APPROVED PRODUCTS INCLUDE: "CASTRACT", "TRIKWAY DOME-TILES", "ARMOR CAST WET SET TILES", AND "AROS WET SET TILES". DETECTABLE WARNING SHALL BE CONSTRUCTED PER MANUFACTURER'S INSTALLATION GUIDELINES AND CONFORM TO ADAAG.
9. CONCRETE REMOVAL SHALL BE TO NEAT SAW CUT LINES.
10. AGGREGATE BASE MATERIAL UNDER PEDESTRIAN RAMPS SHALL BE TYPE 2, CLASS B CRUSHED AGGREGATE BASE. MATERIALS SHALL CONFORM TO SSPWC SECTION 200.
11. FIBER-REINFORCED PORTLAND CEMENT CONCRETE (P.C.C.) SHALL HAVE THE FOLLOWING CHARACTERISTICS: 4000 PSI MIN. COMPRESSIVE STRENGTH AT 28 DAYS, MIN. 6 SACKS OF CEMENT PER CUBIC YARD WITH MAX. WATER-CEMENT RATIO OF 0.45, AIR ENTRAINMENT 6% ± 1.5%, SLUMP AT 1 TO 4 INCHES. MIX DESIGN SHALL CONFORM TO THE REQUIREMENTS OF SECTION 537 OF STANDARD SPECIFICATIONS OF PUBLIC WORKS CONSTRUCTION (SSPWC). CEMENT SHALL BE TYPE II. ALL CEMENT CONCRETE SHALL HAVE A COARSE AGGREGATE GRADATION CONFORMING TO SIZE No. 67. POLYPROPYLENE OR CELLULOSE FIBERS SHALL BE ADDED TO THE P.C.C. AT 1.5 LBS. PER CUBIC YARD. ALL MATERIALS SHALL CONFORM TO SSPWC.
12. CONTRACTORS SHALL CORRECT ANY GRADE CONFLICT WITH EXISTING BOXES. THE ENGINEER SHALL MAKE THE FINAL DETERMINATION REGARDING THE DEGREE OF MODIFICATIONS REQUIRED BY THE CONTRACTOR FOR GRADE CONFLICTS BETWEEN EXISTING BOXES AND NEW PEDESTRIAN RAMPS.
13. SIDEWALK AT BOTH SIDES OF RAMP MAY BE RECONSTRUCTED TO MINIMIZE THE GRADE AT A HORIZONTAL DISTANCE TO BE DETERMINED IN THE FIELD. UPON APPROVAL OF THE ENGINEER, SUBJECT TO PROWAG REQUIREMENTS, CURB AT THE BACK OF WALK MAY BE NEEDED. A TRANSITION SECTION OF SIDEWALK MAY BE NECESSARY TO MATCH CROSS SLOPE OF EXISTING SIDEWALK TO PEDESTRIAN RAMP IMPROVEMENTS. TRANSITION SECTIONS SHALL BE APPROVED BY THE ENGINEER PRIOR TO INSTALLATION.
14. CONTRACTOR SHALL CONSTRUCT ROUNDED CURBS WHERE THEY INTERSECT. RADIUS SHALL BE 1 FT MINIMUM MEASURED FROM FACE OF CURB. CURBS THAT INTERSECT AT A POINT SHALL NOT BE ALLOWED.

**PEDESTRIAN RAMP NOTES**

DATE: 1/2013

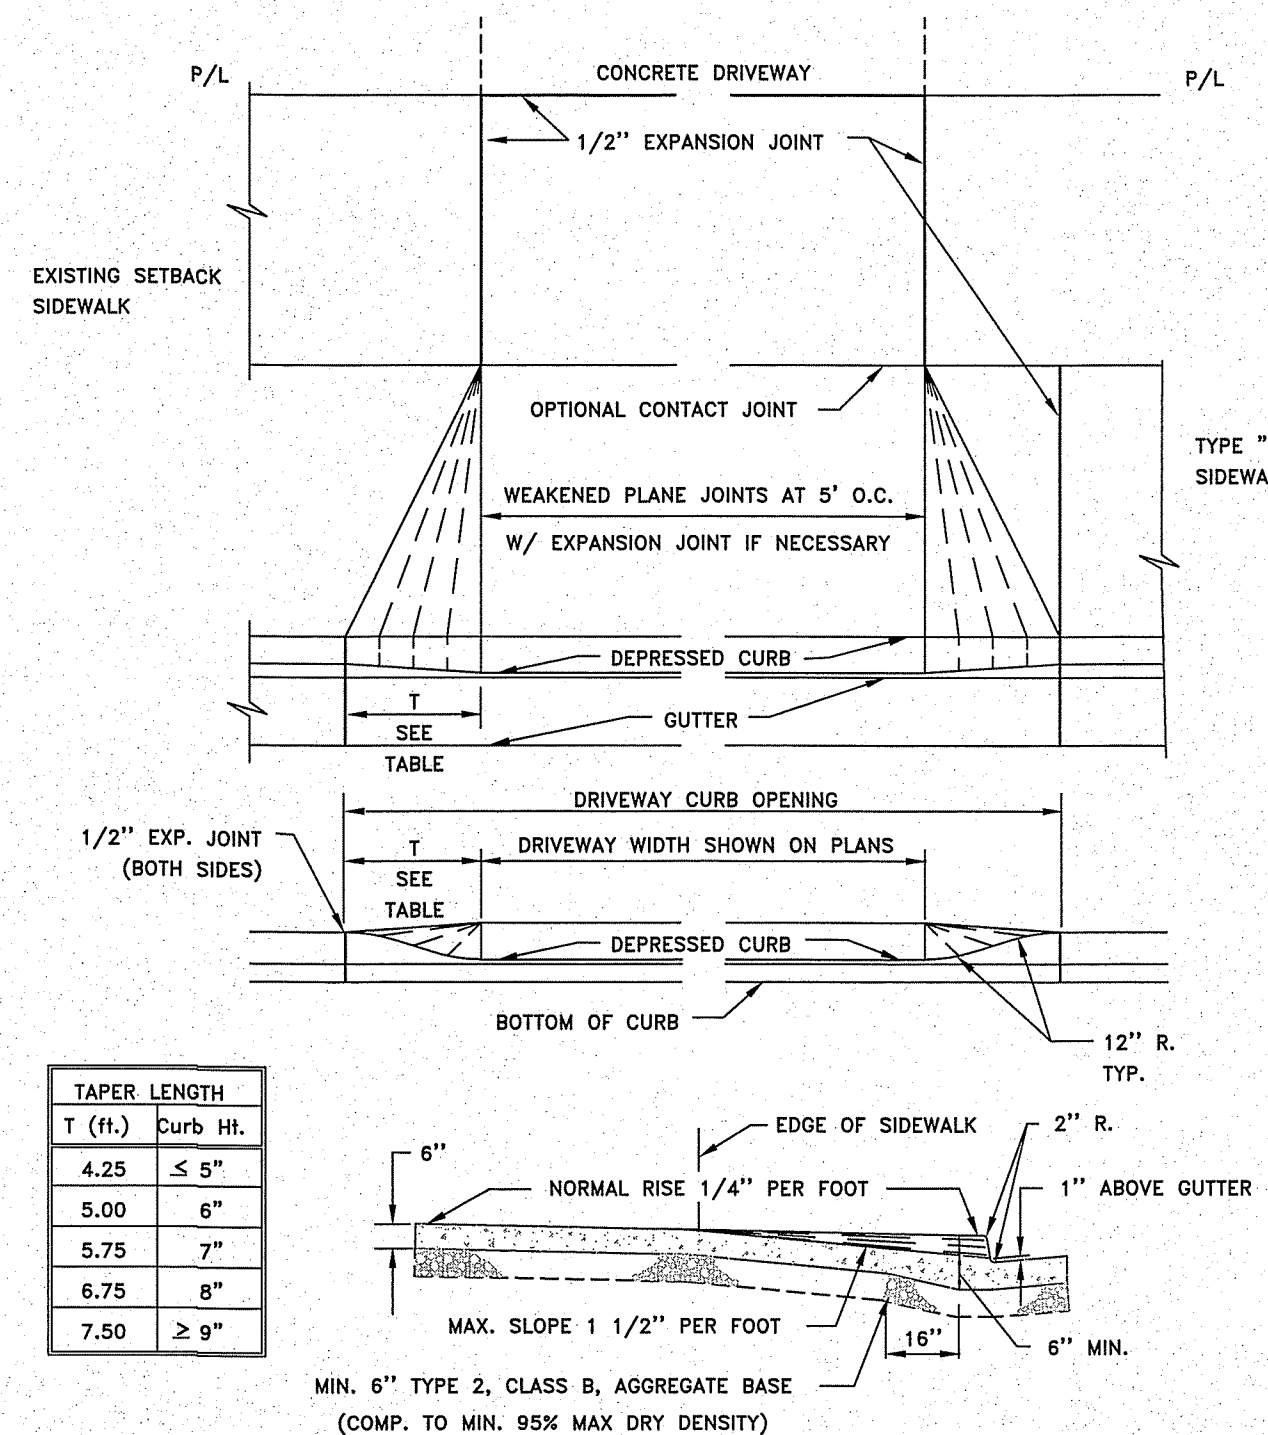

TAPER LENGTH	
T (ft.)	Curb Ht.
4.25	≤ 5"
5.00	6"
5.75	7"
6.75	8"
7.50	≥ 9"

**NOTES:**

1. NO CONCRETE SHALL BE PLACED UNTIL FORMS AND SUBGRADE ARE INSPECTED BY THE AGENCY.
2. PORTLAND CEMENT CONCRETE (P.C.C.) SHALL HAVE THE FOLLOWING CHARACTERISTICS: 4000 PSI MIN. COMPRESSIVE STRENGTH @ 28 DAYS, 6 TO 8 SACKS OF CEMENT PER CUBIC YARD WITH A MAX. WATER/CEMENT RATIO OF 0.45, AIR ENTRAINMENT 6.5% ± 1.5%, SLUMP AT 1 TO 4 INCHES. ALL MATERIALS SHALL CONFORM TO SSPWC SECTION 202.
3. COMMERCIAL DRIVEWAYS TO HAVE #4 BARS AT 18" ON CENTER LONGITUDINAL & TRANSVERSE EXTENDING INTO GUTTER PAN. MINIMUM 2" CONCRETE COVER FOR ALL REINFORCING BARS.
4. IF EXPANSION JOINT EXISTS WITHIN 4 FEET OF DRIVEWAY, REMOVE SIDEWALK AND CURB AND GUTTER TO THAT JOINT.
5. CONCRETE REMOVAL SHALL BE TO NEAT SAWCUT LINES.
6. REMOVE CONCRETE WHEN CONSTRUCTING DRIVEWAY WHERE CURB AND GUTTER EXIST.
7. COMMERCIAL DRIVEWAY APRON AND GUTTER PAN MAY BE A MONOLITHIC POUR.

**TYPICAL P.C.C. DRIVEWAY APRON**  
N.T.S.




Copyright SUMMIT ENG 2017

REV.	DATE	DESCRIPTION	BY	APPD

**CITY OF SPARKS**  
**VICTORIAN SQUARE INFRASTRUCTURE-PHASE 1**  
**DETAIL SHEET**  
SPARKS WASHOE COUNTY NEVADA



DESIGNED BY: MF  
CHECKED BY: CT  
SCALE  
HORIZ: N/A  
VERT: N/A  
JOB NO: 30263

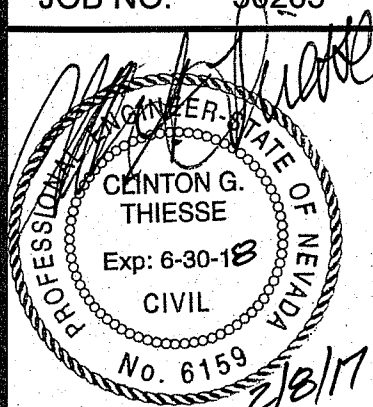

SHEET OF 11  
C3.2




N:\DWGS\30263\_Victorian\Civil\2.DWG - 6:06 PM '17-FEB-2017



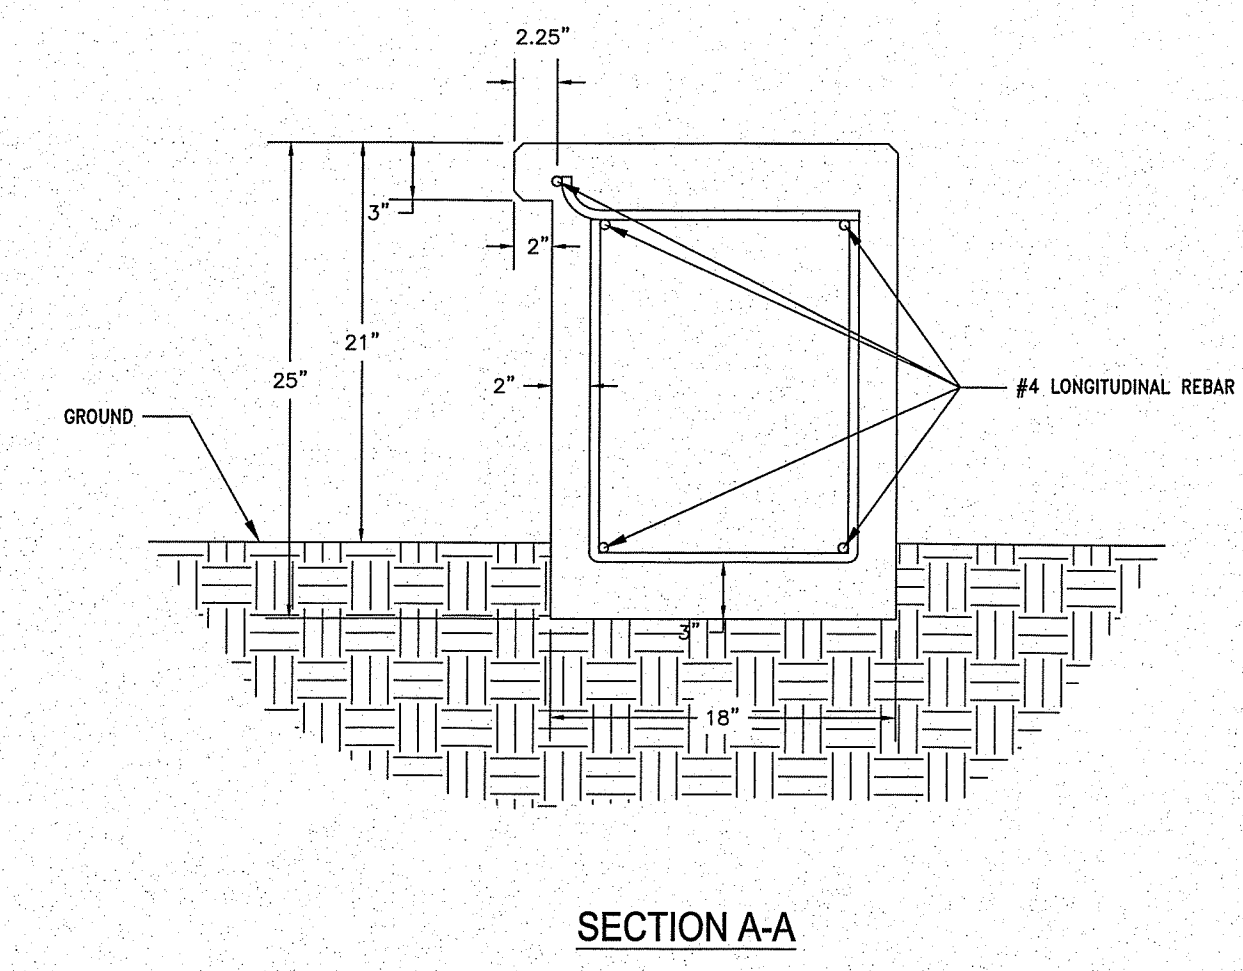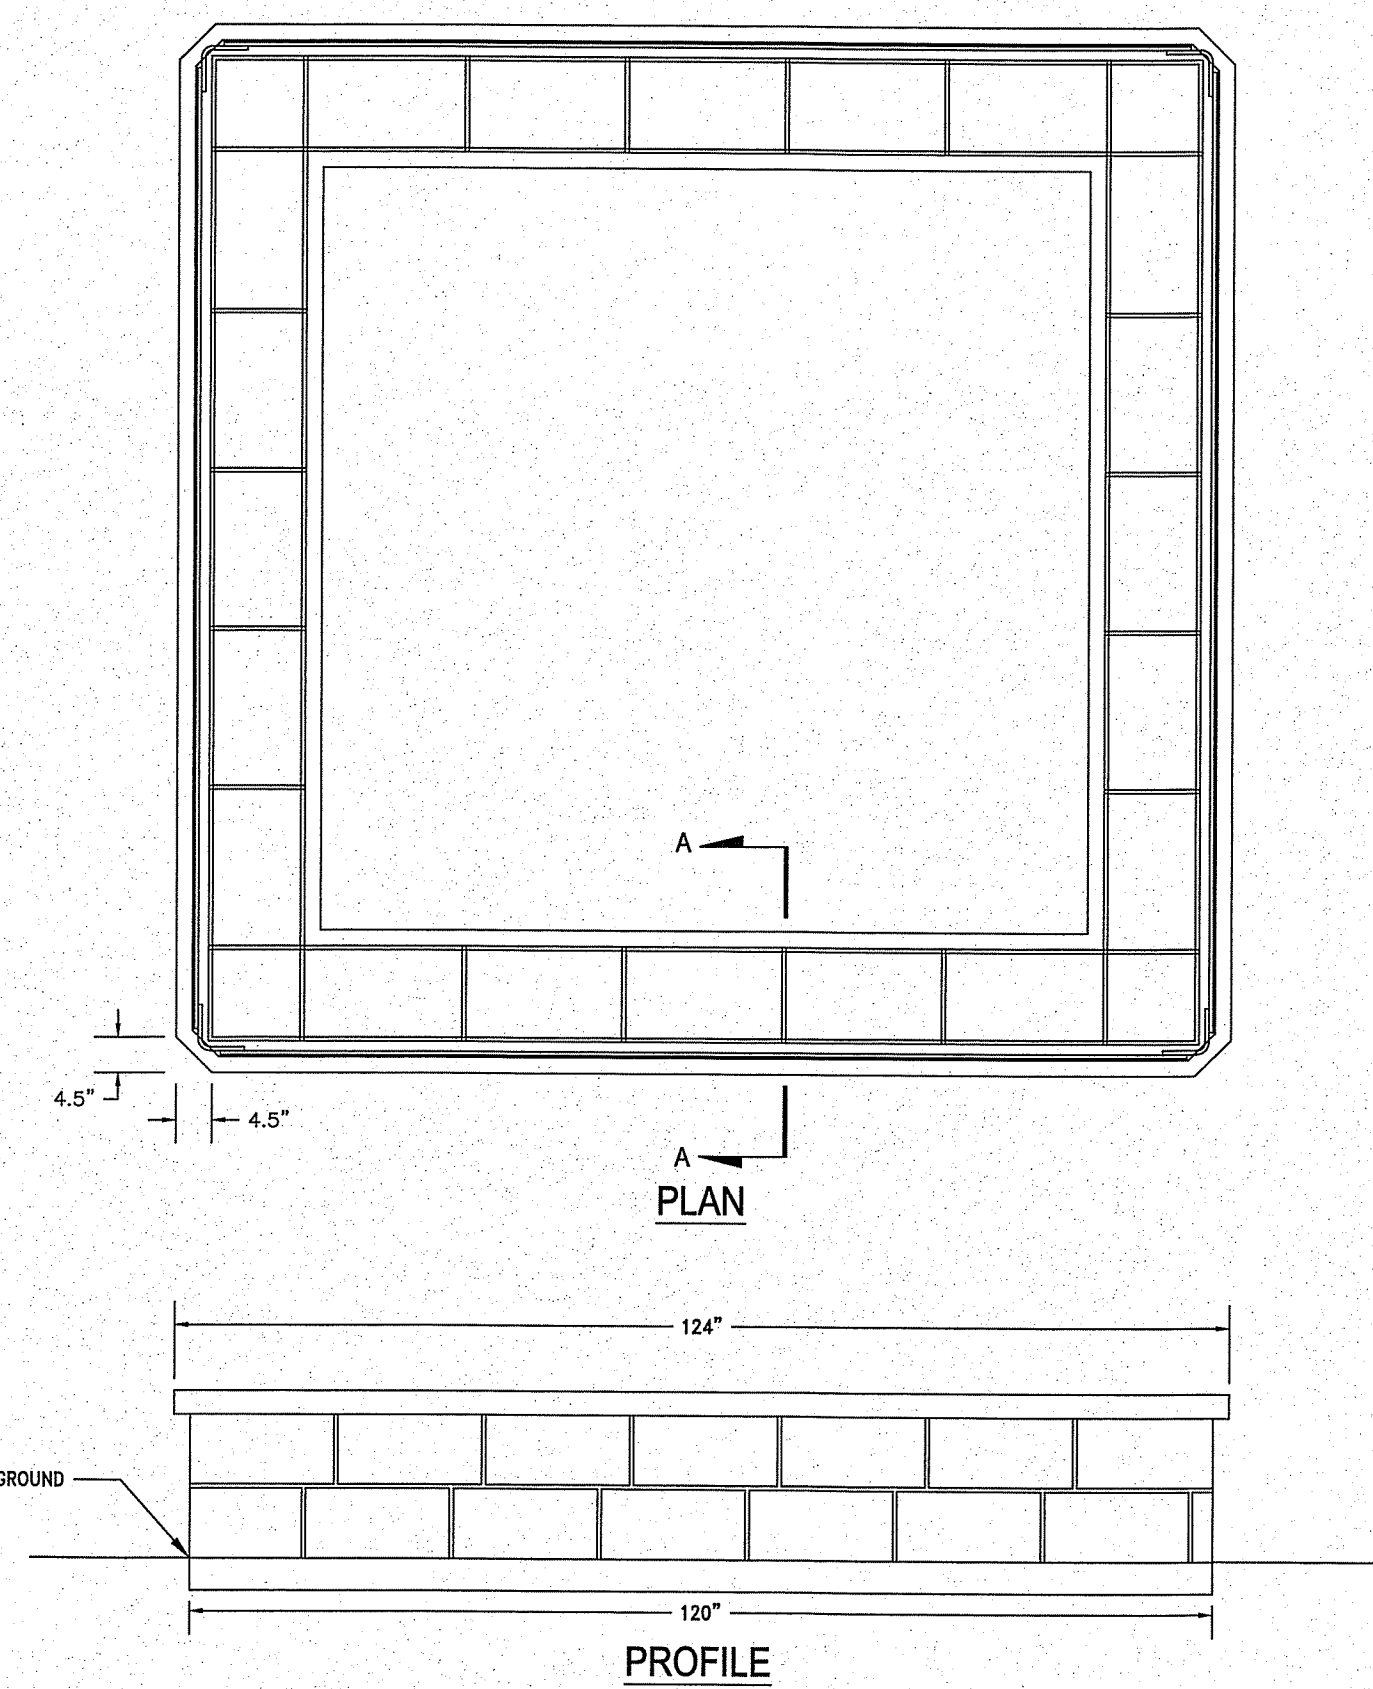


- NOTES:
1. ALL REBAR TO BE #4.
  2. ALL EXPOSED CONCRETE EDGES TO BE 1" CHAMFER.
  3. CONCRETE LINER FORM TO BE APPROVED BY THE CITY OF SPARKS

PLANTER BENCH DETAIL  
N.T.S.

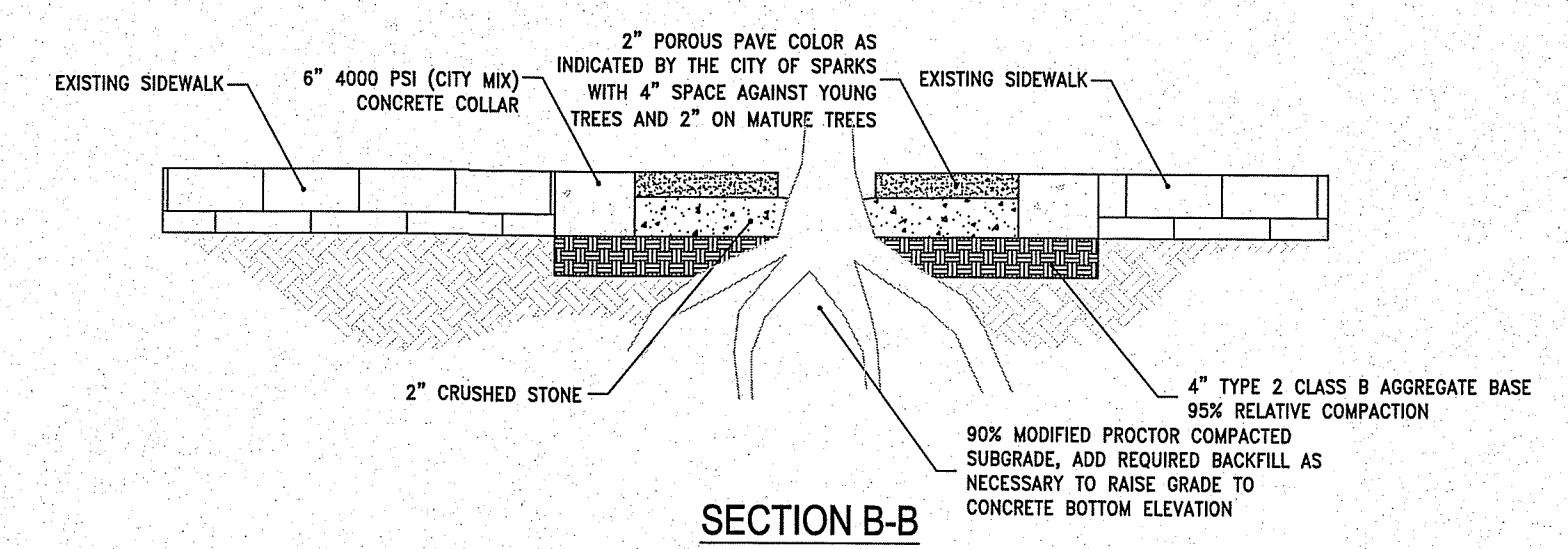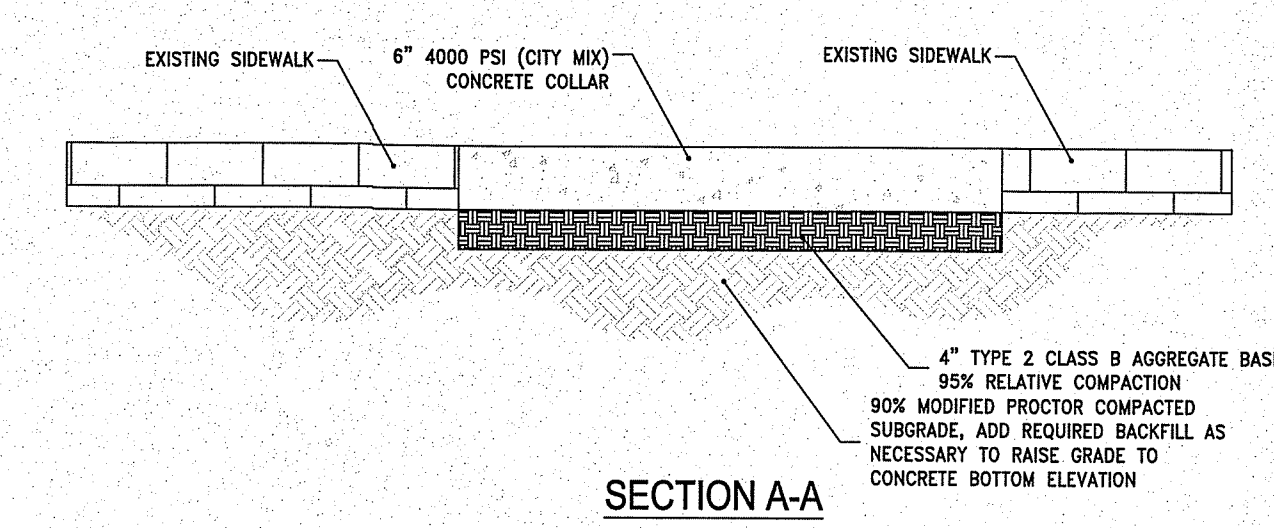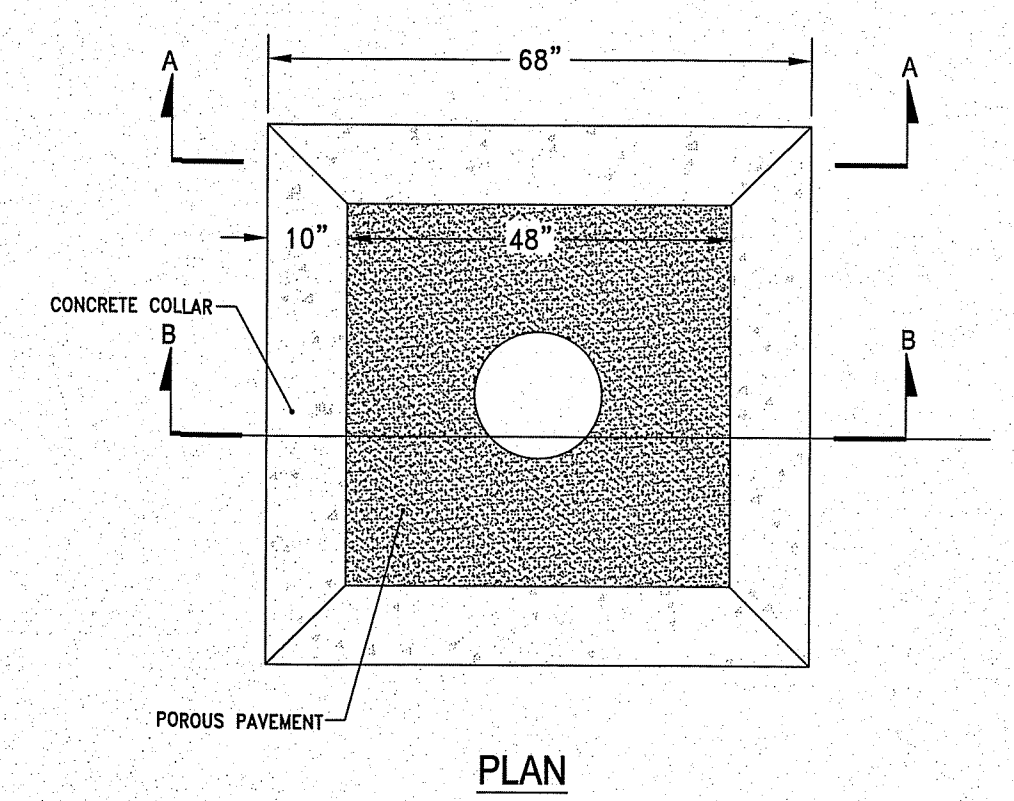


CONCRETE TREE COLLAR  
(TYP)  
N.T.S.

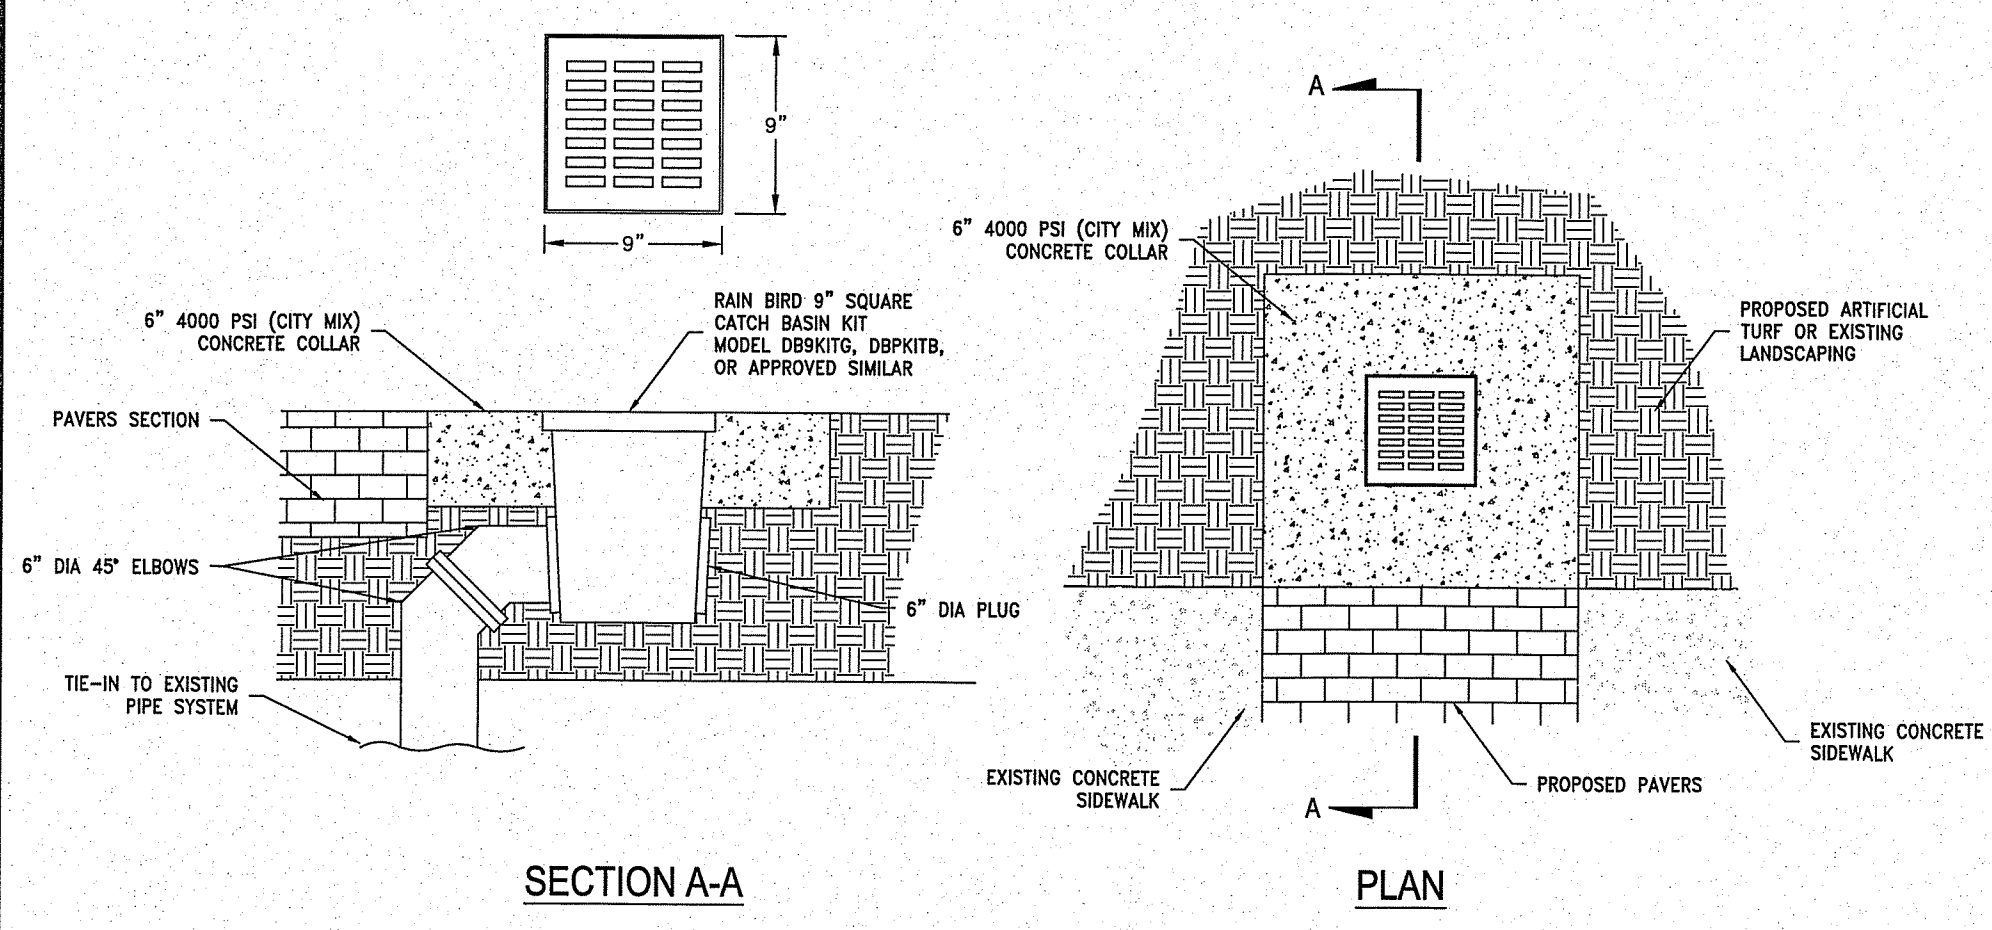

YARD DRAIN INLET  
N.T.S.

### Basic Synthetic Turf Installation Guidelines

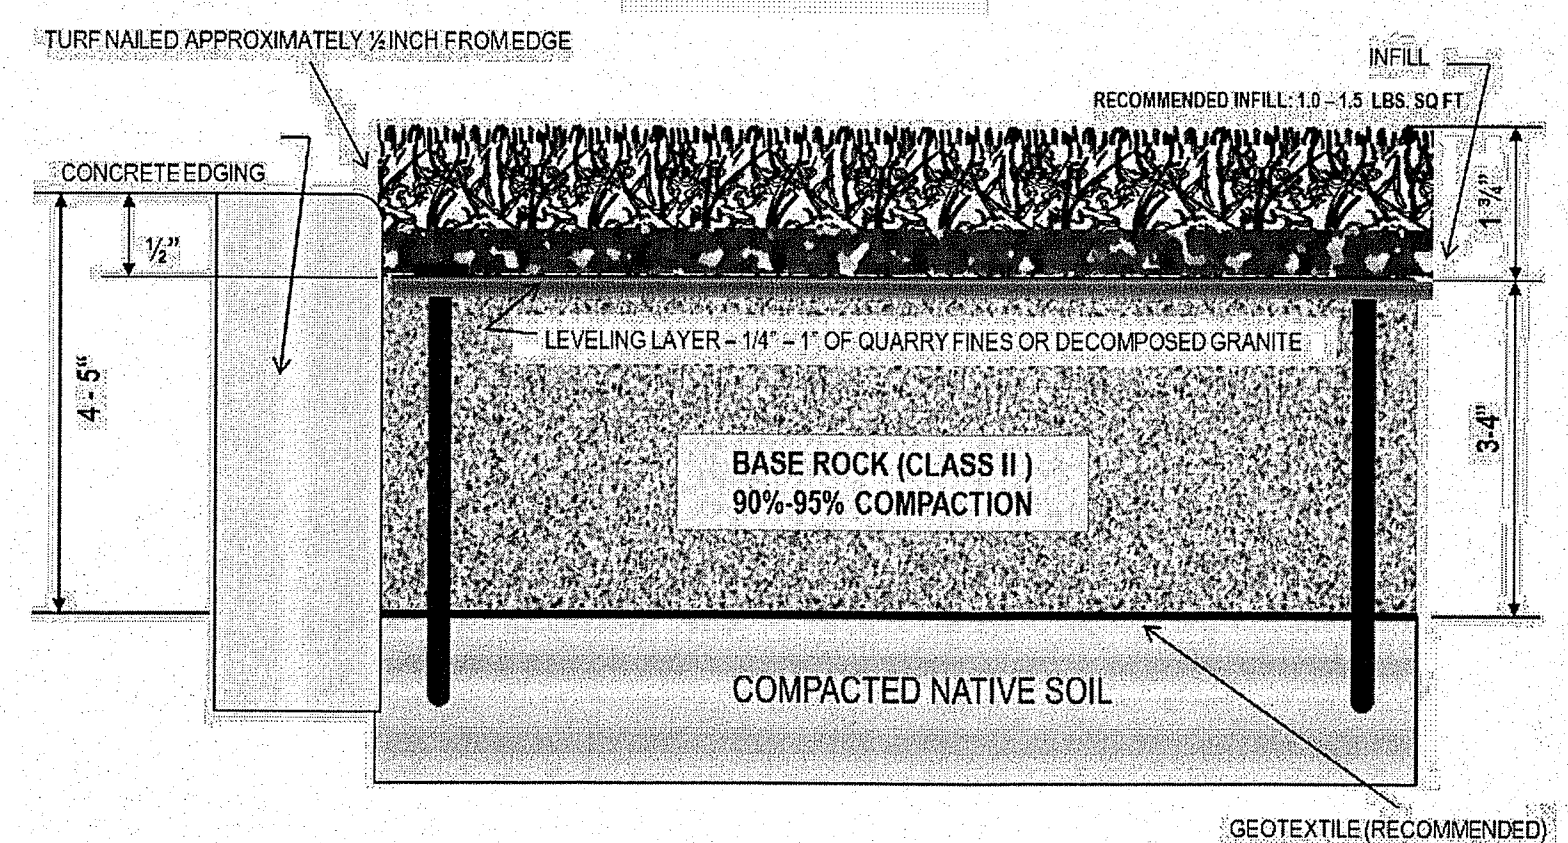


#### Basic Installation Method

- This grass is being installed next to a hard concrete edge.
1. Excavate 3-5 inches of the native soil; an optional weed barrier may be laid down on top of the excavated area.
  2. Fill in 3-4 inches with a crushed rock base, compacted to 90%-95% compaction, leaving 3/4 inch before reaching the height of the concrete edge.
  3. Lay 1/4 inch of decomposed granite on top of the crushed rock base and make sure to compact this evenly.
  4. Now that the sub-base is complete, you can roll out and attach your grass. If there are any seams, be sure to use seam tape and glue to attach the two pieces, and secure into place with 5 inch non-galvanized nails every 6 inches on both sides of the seam. Secure the turf by using 5 inch non-galvanized nails every 6 inches around the perimeter, about 1/2 inch away from the hard concrete edge, as well as every 3 square feet within the interior.
  5. Now that the grass is laid out flat and attached, evenly spread 1 - 1.5 pound(s) of infill per square foot, raking it into the thatch of the turf.

REV.	DATE	DESCRIPTION	BY	APP'D

CITY OF SPARKS  
VICTORIAN SQUARE INFRASTRUCTURE-PHASE 1  
DETAIL SHEET  
SPARKS WASHOE COUNTY NEVADA

DESIGNED BY: MF  
CHECKED BY: CT  
SCALE  
HORIZ: N/A  
VERT: N/A  
JOB NO: 30293

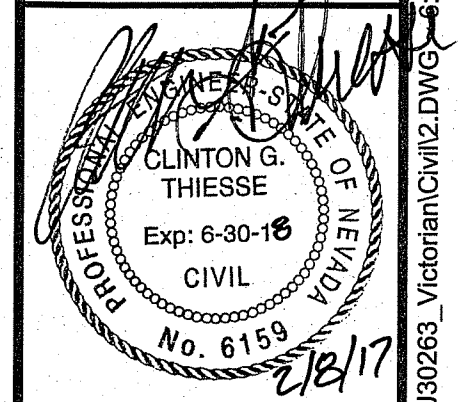

**BID SET**