



1 FLOOR PLAN
3/16" = 1'-0"

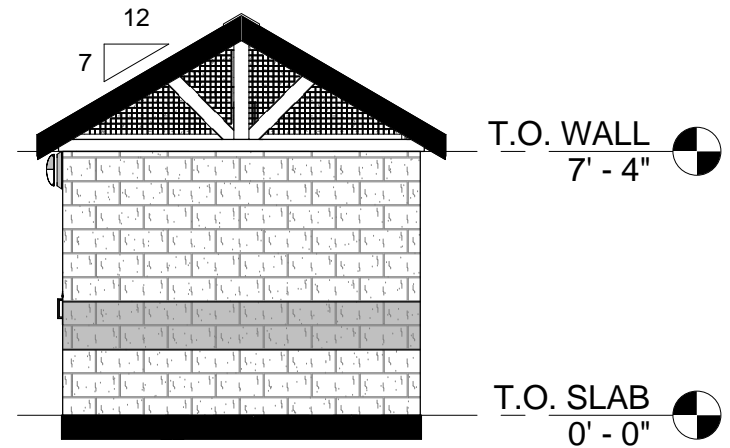

3 RIGHT ELEVATION
3/16" = 1'-0"

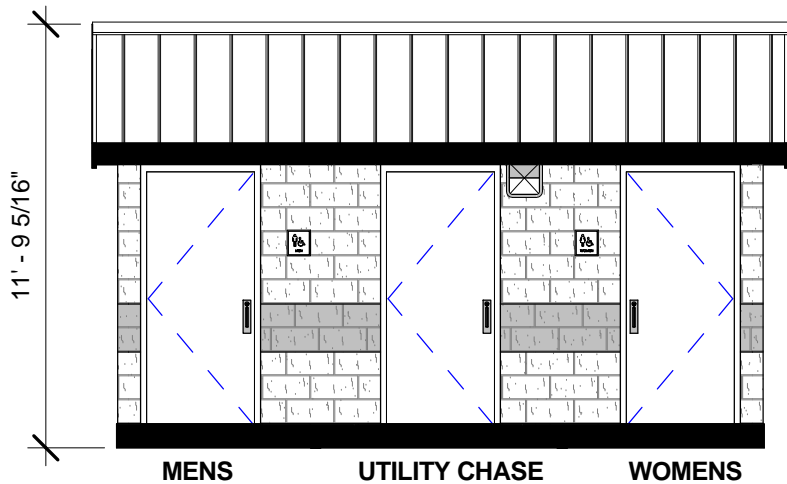

2 FRONT ELEVATION
3/16" = 1'-0"



4 PERSPECTIVE

REVISION BY: EVE	REVISION DATE: 05/15/12	REVISION # 2
------------------	-------------------------	--------------



COPYRIGHT 2011, PUBLIC RESTROOM COMPANY THIS MATERIAL IS THE EXCLUSIVE PROPERTY OF PUBLIC RESTROOM COMPANY AND SHALL NOT BE REPRODUCED, USED, OR DISCLOSED TO OTHERS EXCEPT AS AUTHORIZED BY THE WRITTEN PERMISSION OF PUBLIC RESTROOM COMPANY.

BUILDING TYPE: RESTROOM BUILDING
PROJECT: DEER PARK SPARKS, NV

DATE: 11/22/11 DRAWN BY: PEF
PROJECT #: 8600
MAXIMUM PERSON AN HOUR: 90 S