



EXISTING PARKING GARAGE

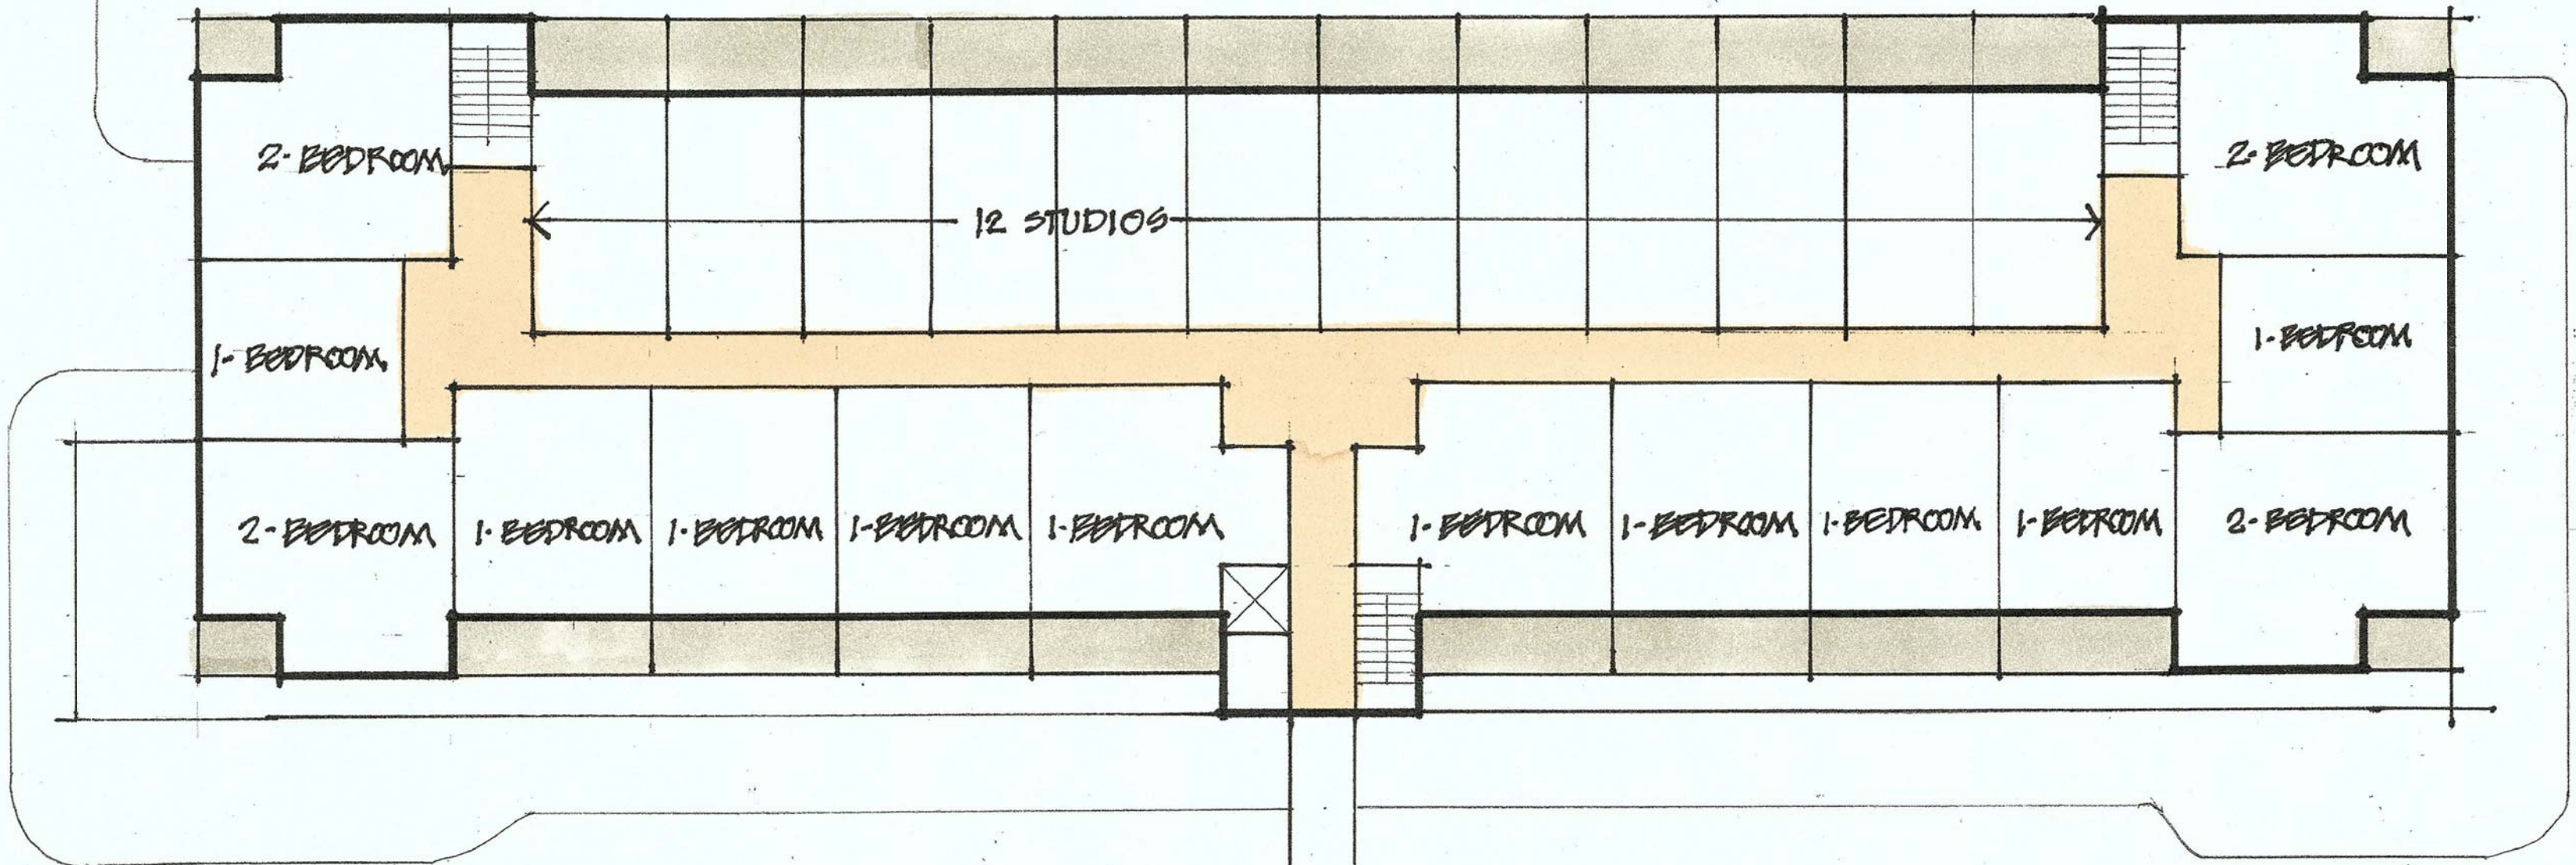

NORTH BLDG FLOOR PLAN - LEVELS 4 & 5
26 UNITS PER LEVEL


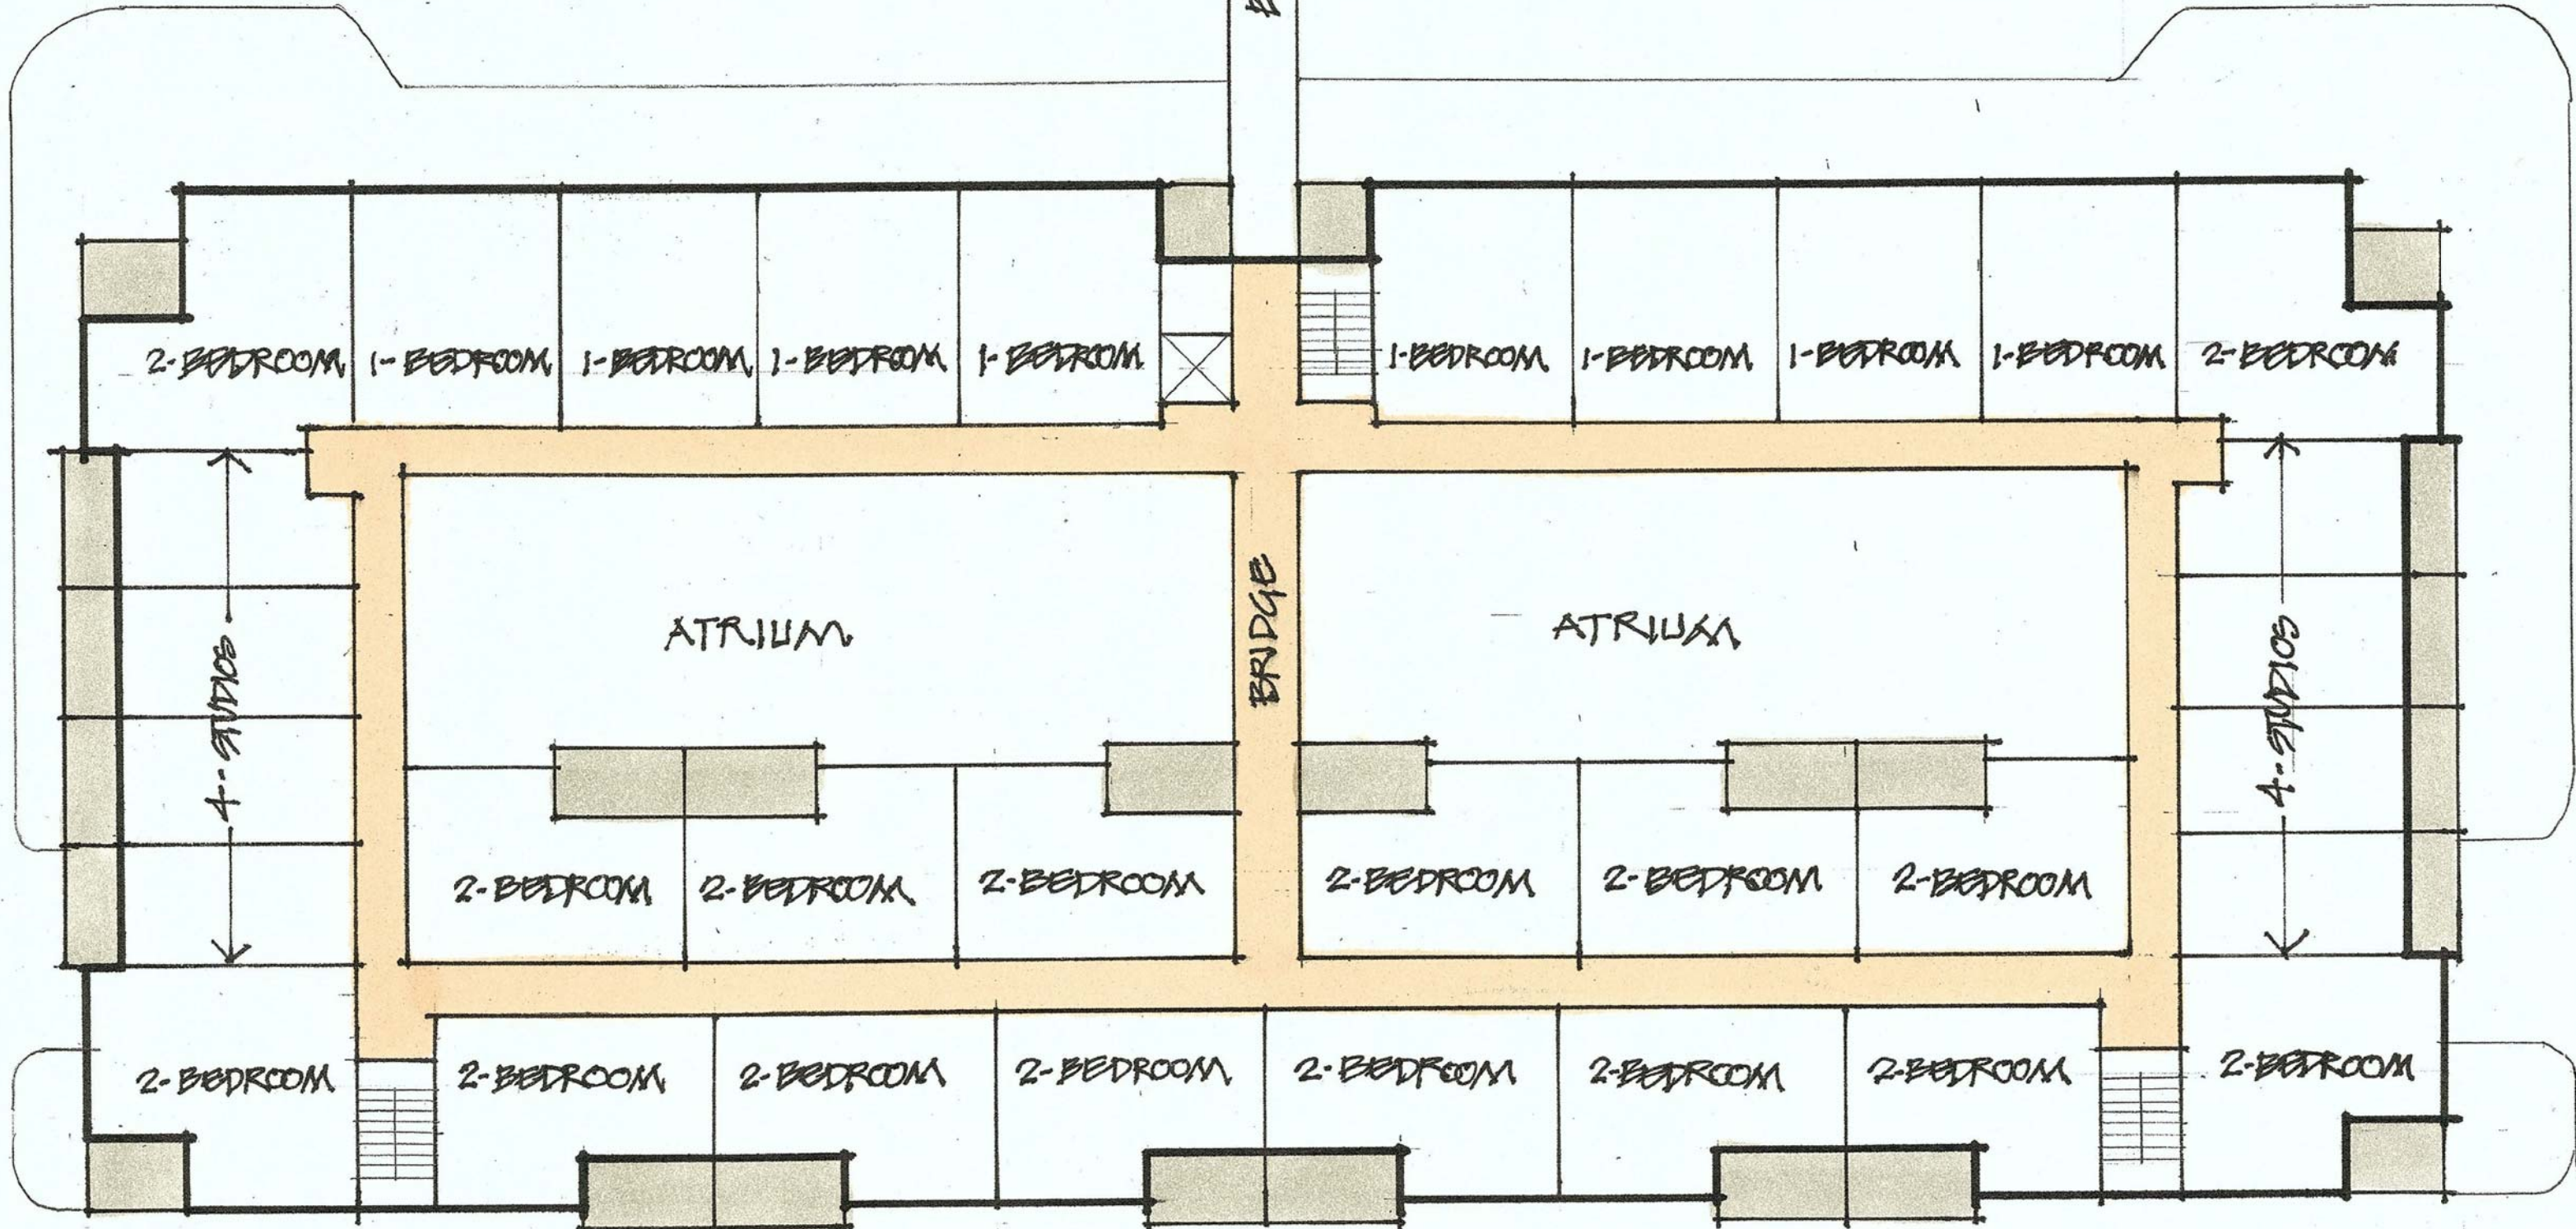


SOUTH BUILDING FLOOR PLAN - LEVELS 2, 3, 4, & 5
32 UNITS PER LEVEL

UNIT MIX	
STUDIOS	50
1-BEDROOM	52
2-BEDROOM	72
TOTAL	180

THE BRIDGES AT VICTORIAN SQUARE, SPARKS, NV.

Scale: 1"=20'-0"

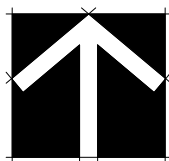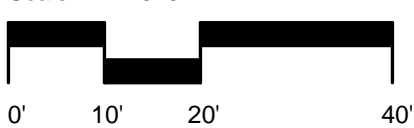

CONCEPTUAL DESIGN FOR SILVERWING DEVELOPMENT



CWX ARCHITECTS INC.