


REGIONAL TRAIL LINEAR FOOTAGE
PIONEER MEADOWS VILLAGE 1 & 4B
LENNAR RENO

SPARKS


NEVADA

JUNE, 2010

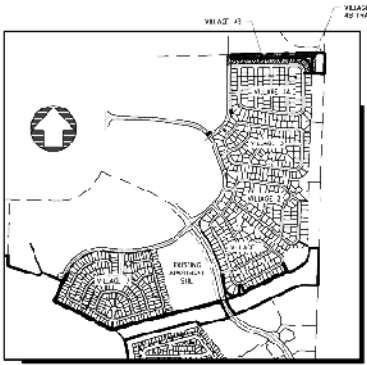

SITE PLAN
NOT TO SCALE

40' 20' 0' 40'
SCALE: 1" = 40'

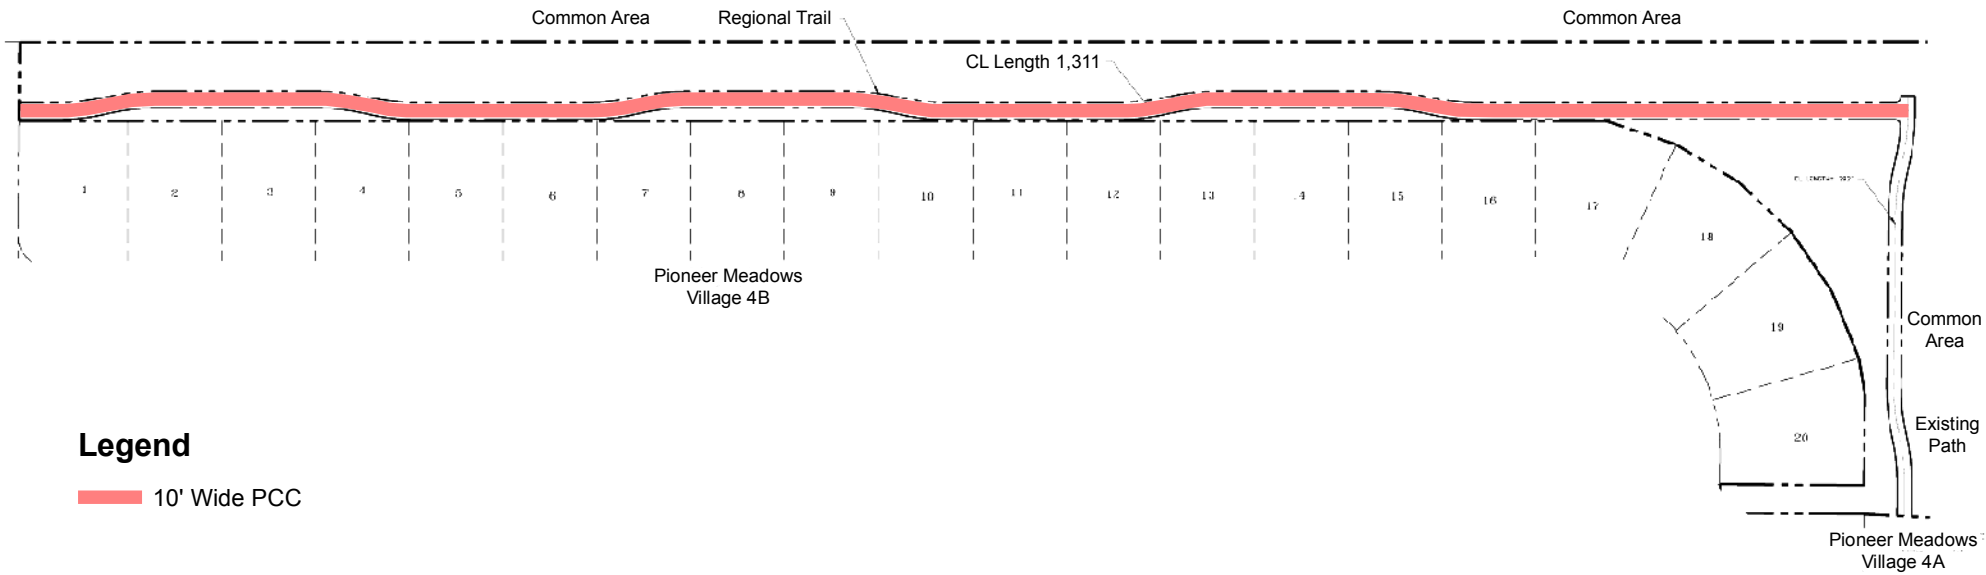

Legend

10' Wide PCC