


WINDSURFER DRIVE

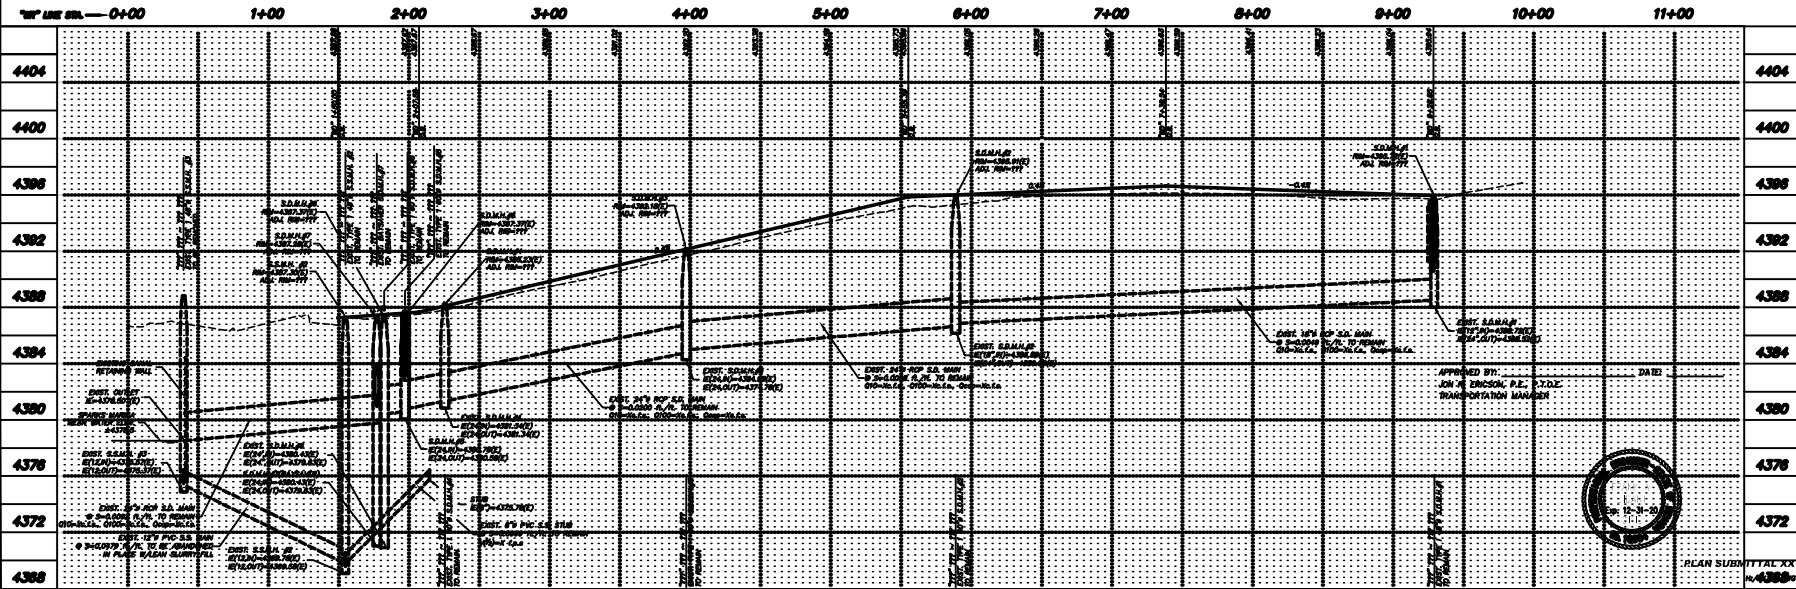

DATE: FEBRUARY 2019	BY: [Signature]
DESIGNED BY: [Signature]	CHECKED BY: [Signature]
CITY OF SPARKS WINDSURFER DRIVE PLAN AND PROFILE	
NEVADA WASCO COUNTY CITY	
odyssey ENGINEERING INCORPORATED 1000 WEST LAKE AVE. SUITE 100, SPARKS, NV 89415 (702) 343-3300 FAX (702) 343-3300	
SCALE: HORIZONTAL 1"=40' VERTICAL N.E.S. JOB NO. [Blank]	APPROVED BY: [Signature] TRANSPORTATION MANAGER DATE: [Blank]
ISSUE P-1 OF [Blank]	PLAN SUBMITTAL XX 4388