



EXISTING PARKING GARAGE

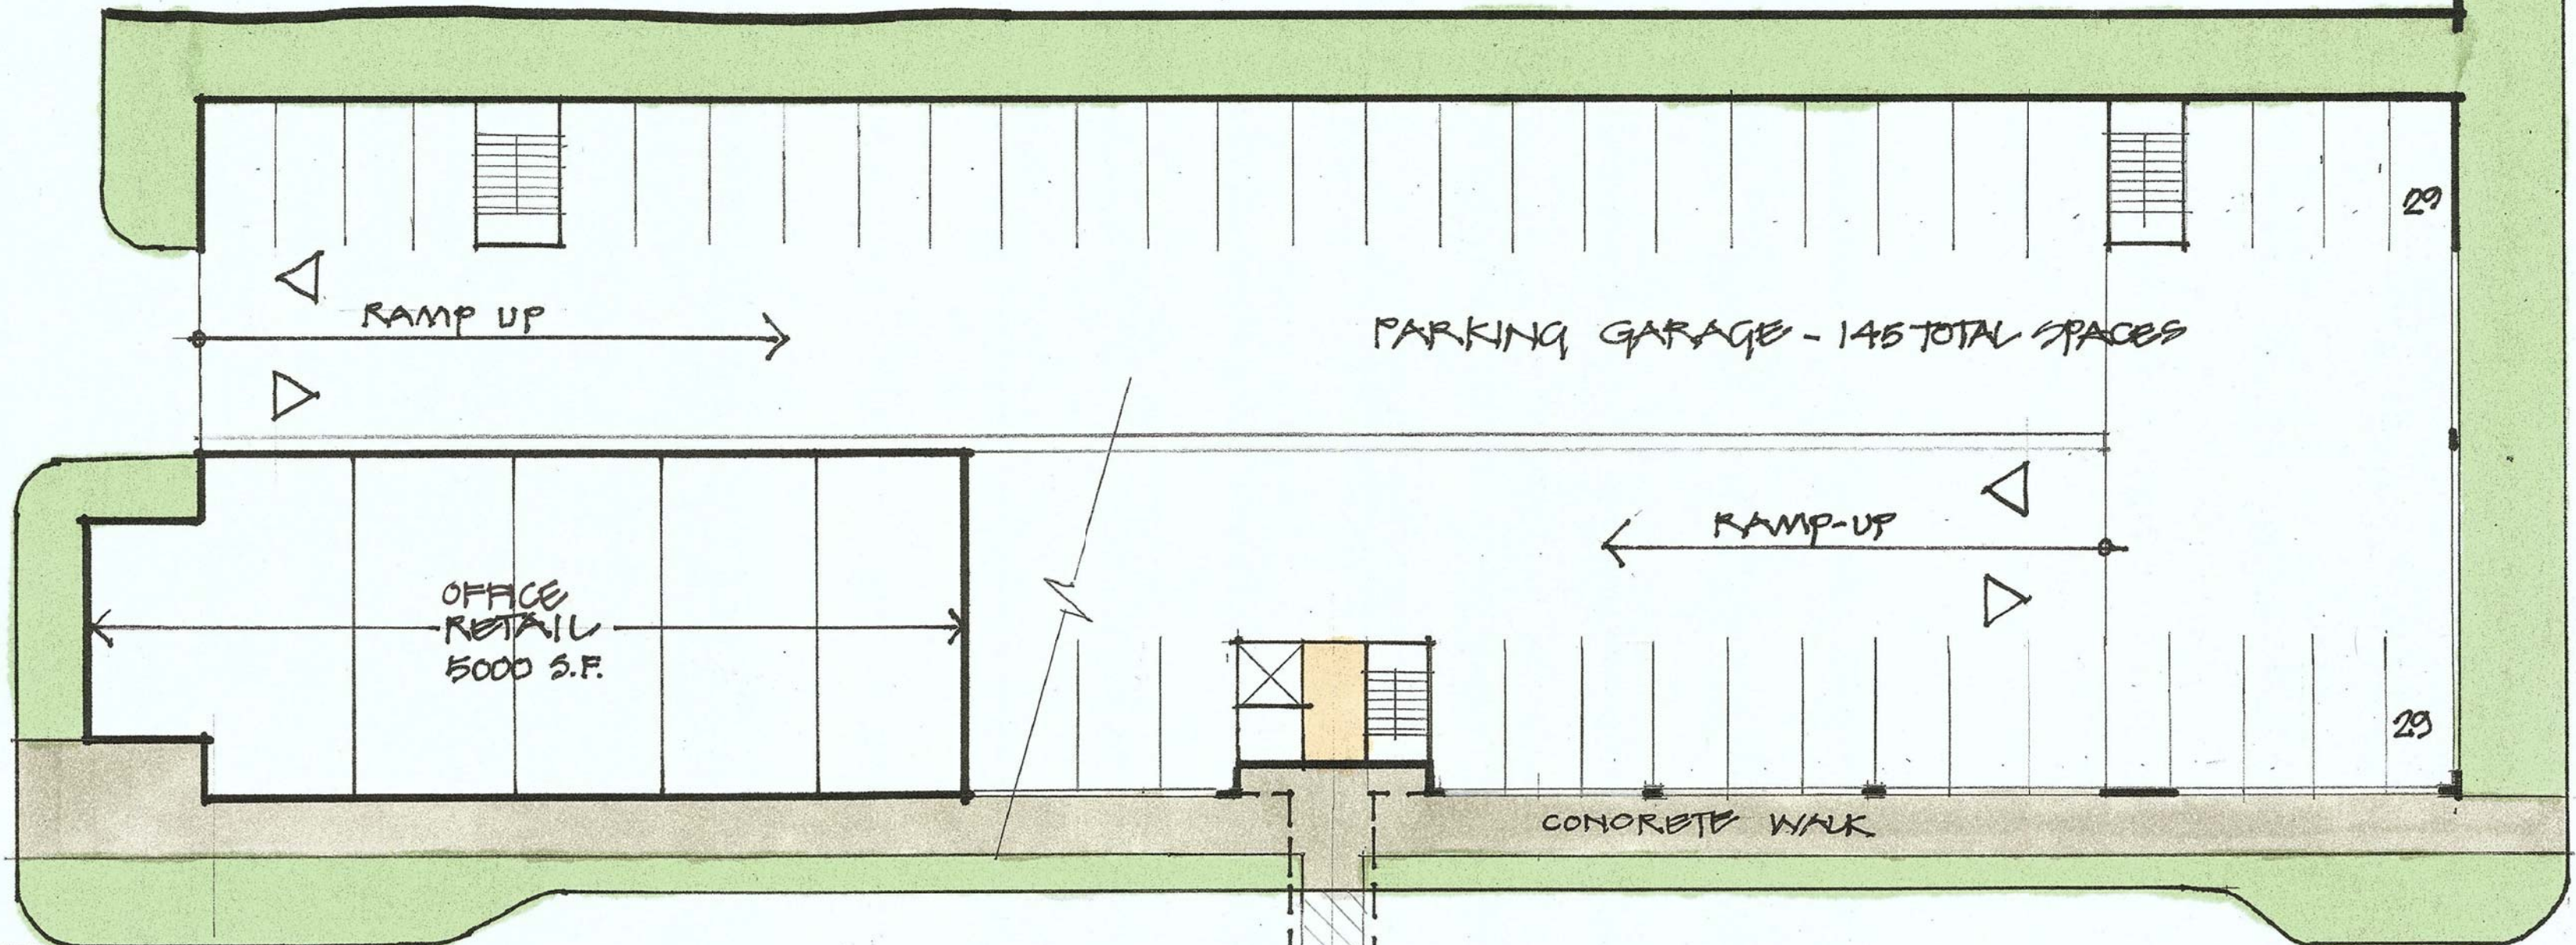

NORTH BLDG. FLOOR PLAN - LEVEL 1  
(LEVELS 2 & 3 SIMILAR)

AVE. OF THE OAKS

LINE OF BRIDGE ABOVE

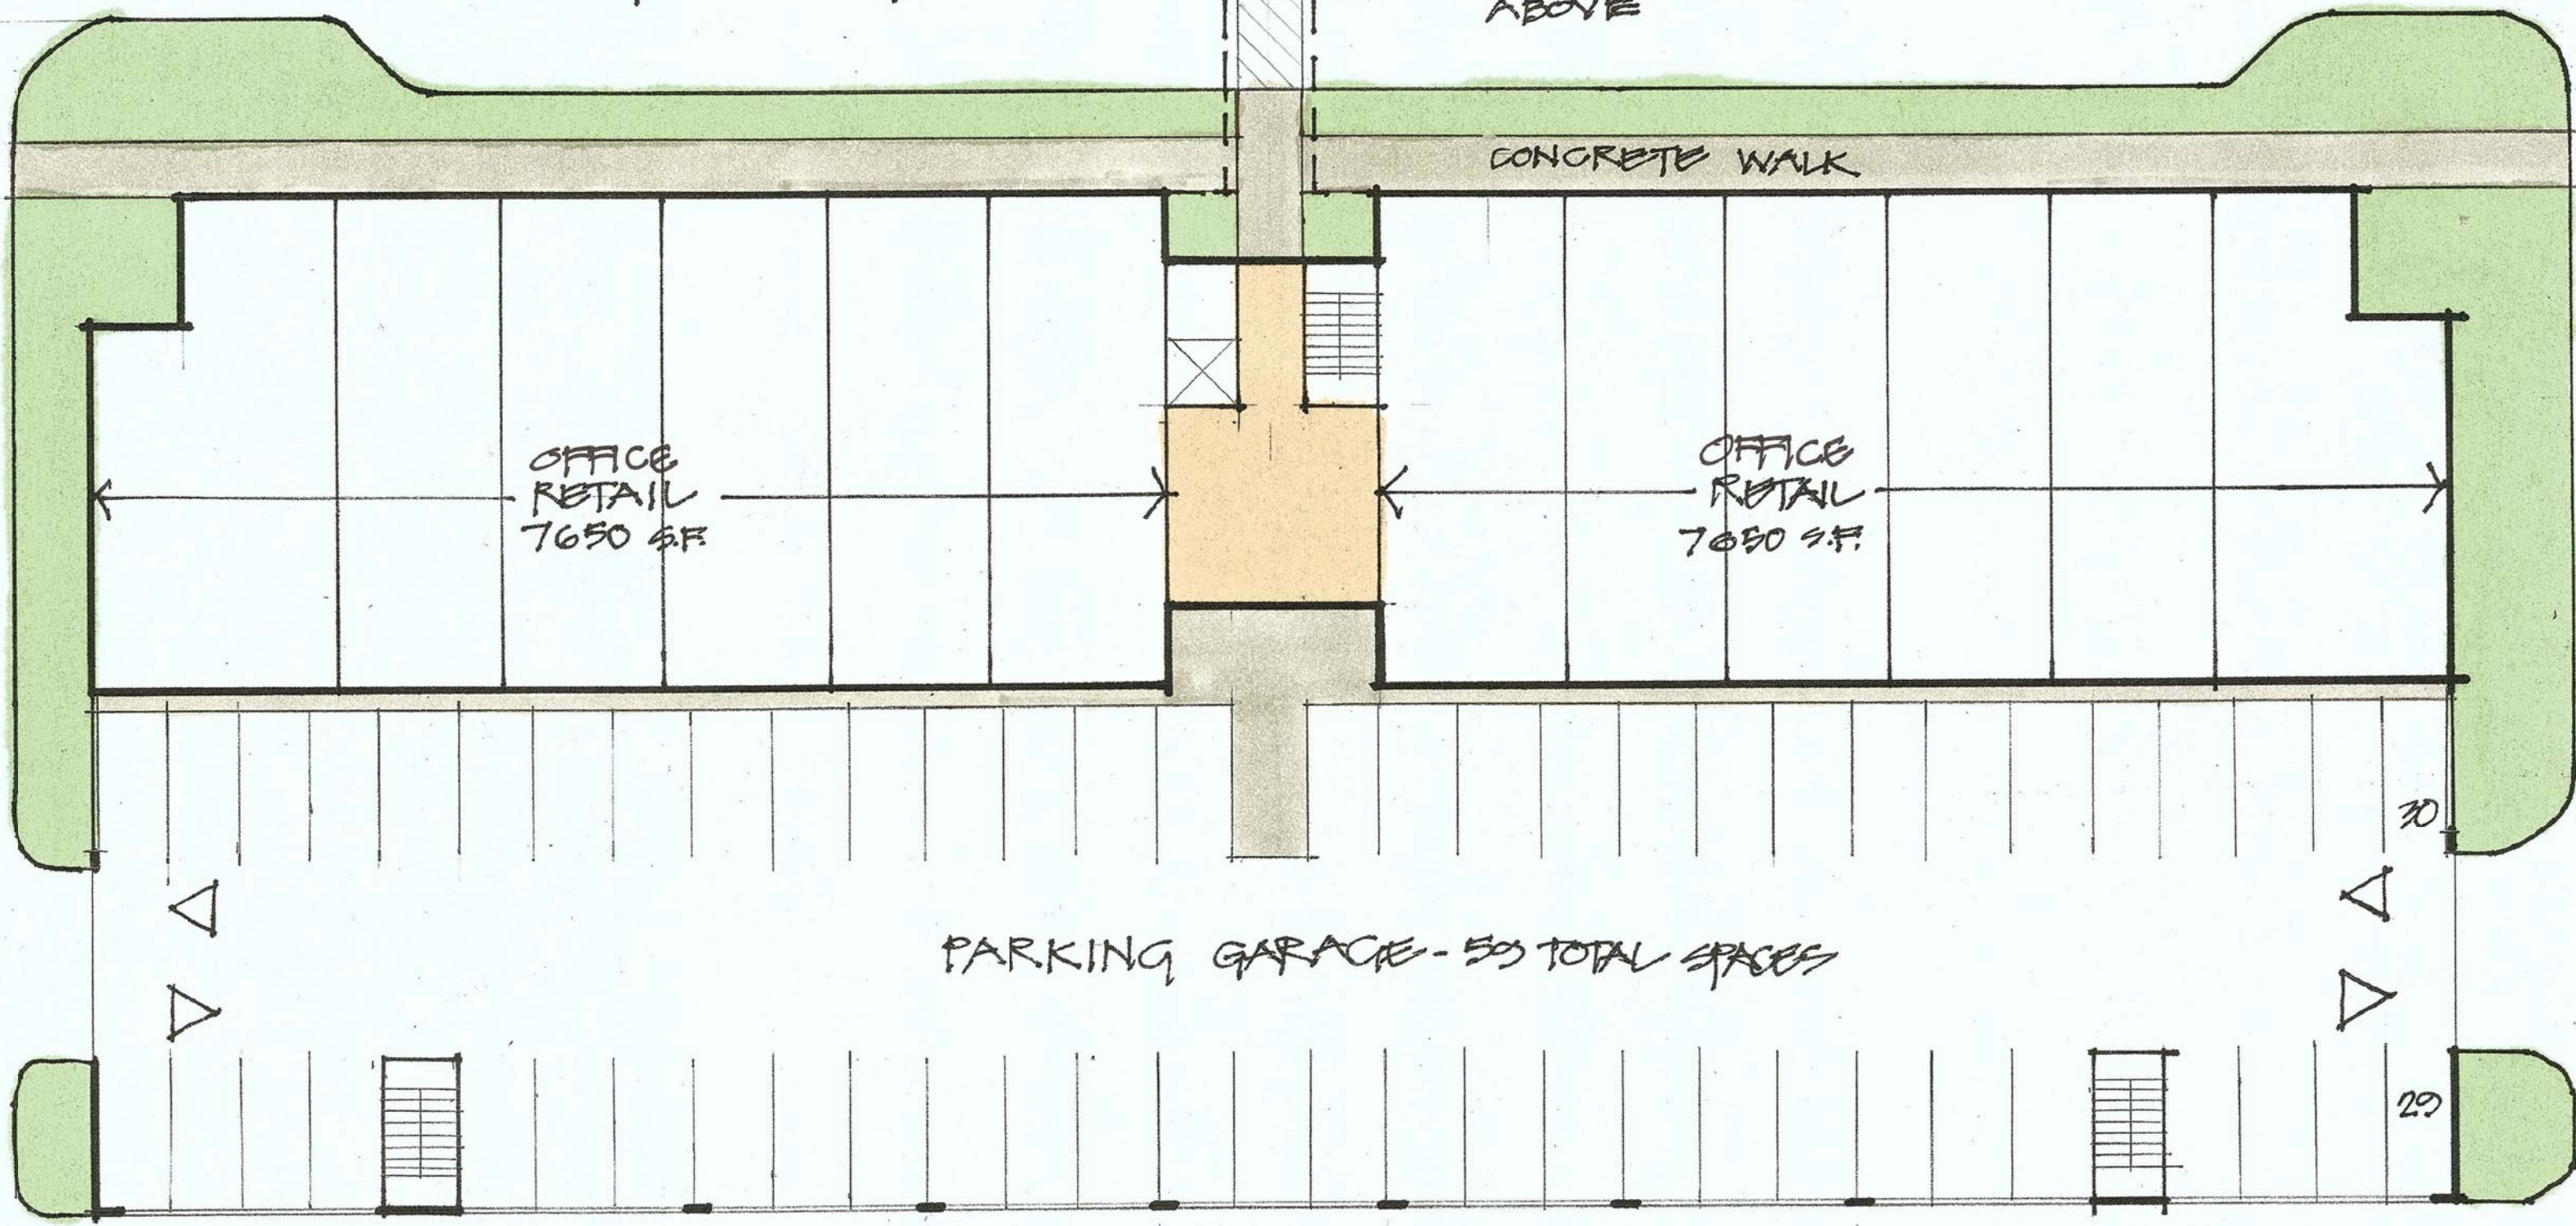

SOUTH BLDG FLOOR PLAN - LEVEL 1



26' WIDE ALLEY

PROJECT DATA

- TOTAL UNITS — 180
- TOTAL PARKING — 204
- TOTAL APARTMENT FLOOR AREA —
- TOTAL OFFICE/RETAIL FLOOR AREA — 20300 S.F.

THE BRIDGES AT VICTORIAN SQUARE, SPARKS, NV.

Scale: 1"=20'-0"

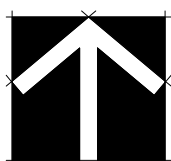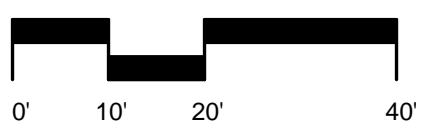

CONCEPTUAL DESIGN FOR SILVERWING DEVELOPMENT



CWX ARCHITECTS INC.