2014 - 4TH STREET CDBG CURB, GUTTER AND PEDESTRIAN IMPROVEMENTS - FEDERALLY FUNDED BID #13/14-012 / PWP # WA-2014-060



CAUTION - NOTICE TO CONTRACTOR 1. THE CONTRACTOR IS SPECIFICALLY CAUTIONED THAT THE LOCATION AND/OR ELEVATION OF EXISTING UTILITIES AND FEATURES AS SHOWN ON THESE PLANS IS BASED ON THE BEST INFORMATION AVAILABLE TO THE ENGINEER. THE INFORMATION IS NOT TO BE RELIED ON AS BEING EXACT OR COMPLETE COMPLETE.

2. IT SHALL BE THE CONTRACTOR'S RESPONSIBILITY TO VERIFY THESE LOCATIONS AND/OR ELEVATIONS AT THE PROPOSED POINTS OF CONNECTION AND IN AREAS OF POSSIBLE CONFLICT PRIOR TO BEGINNING CONSTRUCTION. SHOULD THE CONTRACTOR FIND ANY DISCREPANCIES BETWEEN THE CONDITIONS EXISTING IN THE FIELD AND THE INFORMATION SHOWN ON THESE DRAWINGS, HE SHALL NOTIFY THE ENGINEER BEFORE PROCEEDING WITH CONSTRUCTION.

3. IT SHALL BE THE RESPONSIBILITY OF THE CONTRACTOR TO REMOVE OR RELOCATE ALL EXISTING UTILITIES AND FEATURES WHICH CONFLICT WITH THE PROPOSED IMPROVEMENTS SHOWN ON THE PLANS. CONTRACTOR SHALL OBTAIN APPROVALS FROM THE GOVERNING AGENCIES, THE ENGINEER, AND THE UTILITY COMPANIES PRIOR TO SUCH REMOVAL AND/OR RELOCATION.

4. THE CONTRACTOR ASSUMES ALL RISK FOR ANY CONSTRUC-TION PERFORMED WITH PRELIMINARY OR NONAPPROVED PLANS. 5. CONTRACTOR TO PROVIDE TRAFFIC CONTROL IN CONFORM--ANCE WITH THE LATEST EDITION OF MUTCD WHENEVER CON--STRUCTION IS IN PROGRESS WITHIN THE PUBLIC TRAVEL WAY.


BASIS OF BEARINGS

THE BASIS OF BEARINGS FOR THIS SURVEY IS NEVADA STATE PLANE, WEST ZONE NAD83(94) BASED ON REAL TIME KINEMATIC (RTK) GPS OBSERVATIONS UTILIZING CORRECTIONS FROM THE NORTHERN NEVADA COOPERATIVE REAL TIME NETWORK. COORDINATES AND DISTANCES HEREON ARE AT GROUND LEVEL BASED ON A COMBINED GRID TO GROUND FACTOR OF 1.000197939.

BASIS OF ELEVATIONS

THE BASIS OF ELEVATIONS FOR THIS SURVEY IS CITY OF SPARKS BENCHMARK #77 BEING A RIVET AND 2" ALUMINUM WASHER IN THE TOP OF CURB AT THE NORTHEAST CORNER OF EAST PRATER WAY AND STANFORD WAY WITH A NORTH AMERICAN VERTICAL DATUM OF 1988 (NAVD88) ELEVATION OF 4407.56 FEET,



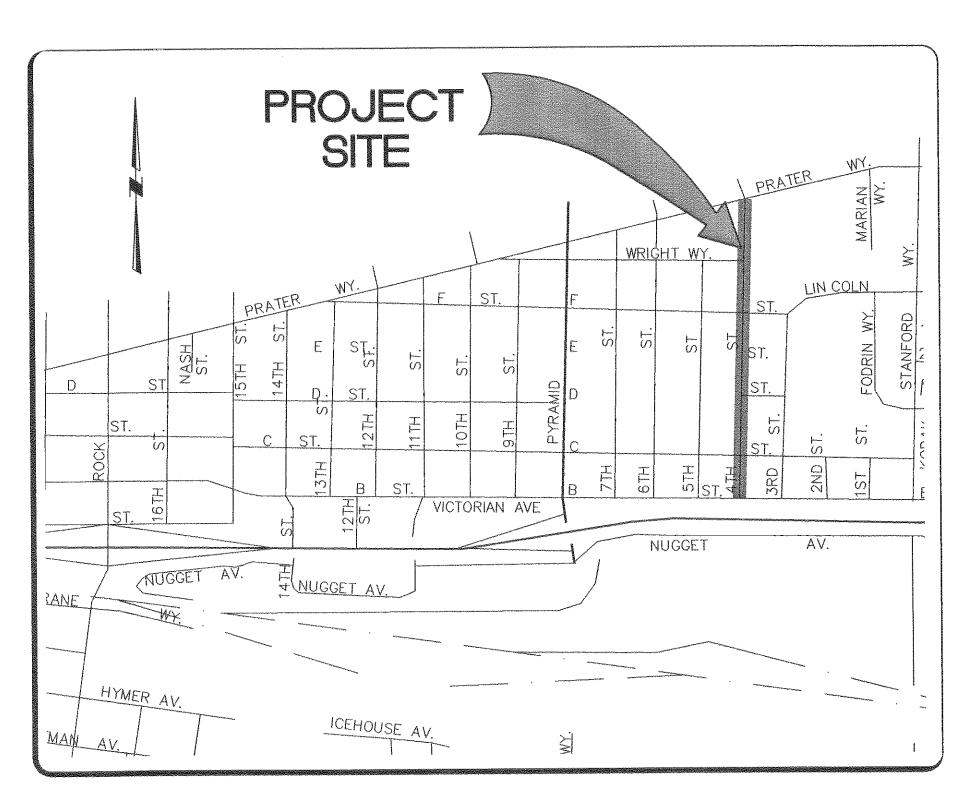

VICINITY MAP


NEIL C. KRUTZ, PE. - CITY OF SPARKS DEPUTY CITY MANAGER, COMMUNITY SERVICES

APPROVALS

12/11/13 DATE


CIVIL SHEET INDEX

T1.0	TITLE SHEET
C1.0	PCC IMPROVEMENT LIMITS
C2.0	PCC IMPROVEMENT LIMITS
C3.0	PCC IMPROVEMENT LIMITS
C4.0	PCC IMPROVEMENT LIMITS
C5.0	PCC IMPROVEMENT LIMITS
C6.0	PCC IMPROVEMENT LIMITS
C7.0	PCC IMPROVEMENT LIMITS

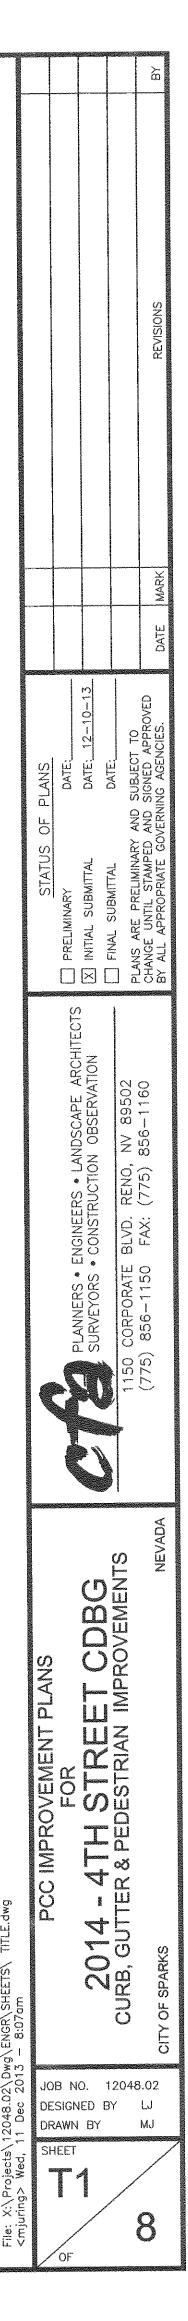



WARNING: All designs and drawings as instruments of service are copyright by the engineer under provisions of NRS 823. UNAUTHORIZED DUPLICATION OF DESIGNS OR DISTRIBUTION OF DRAWINGS IS PROHIBITED.

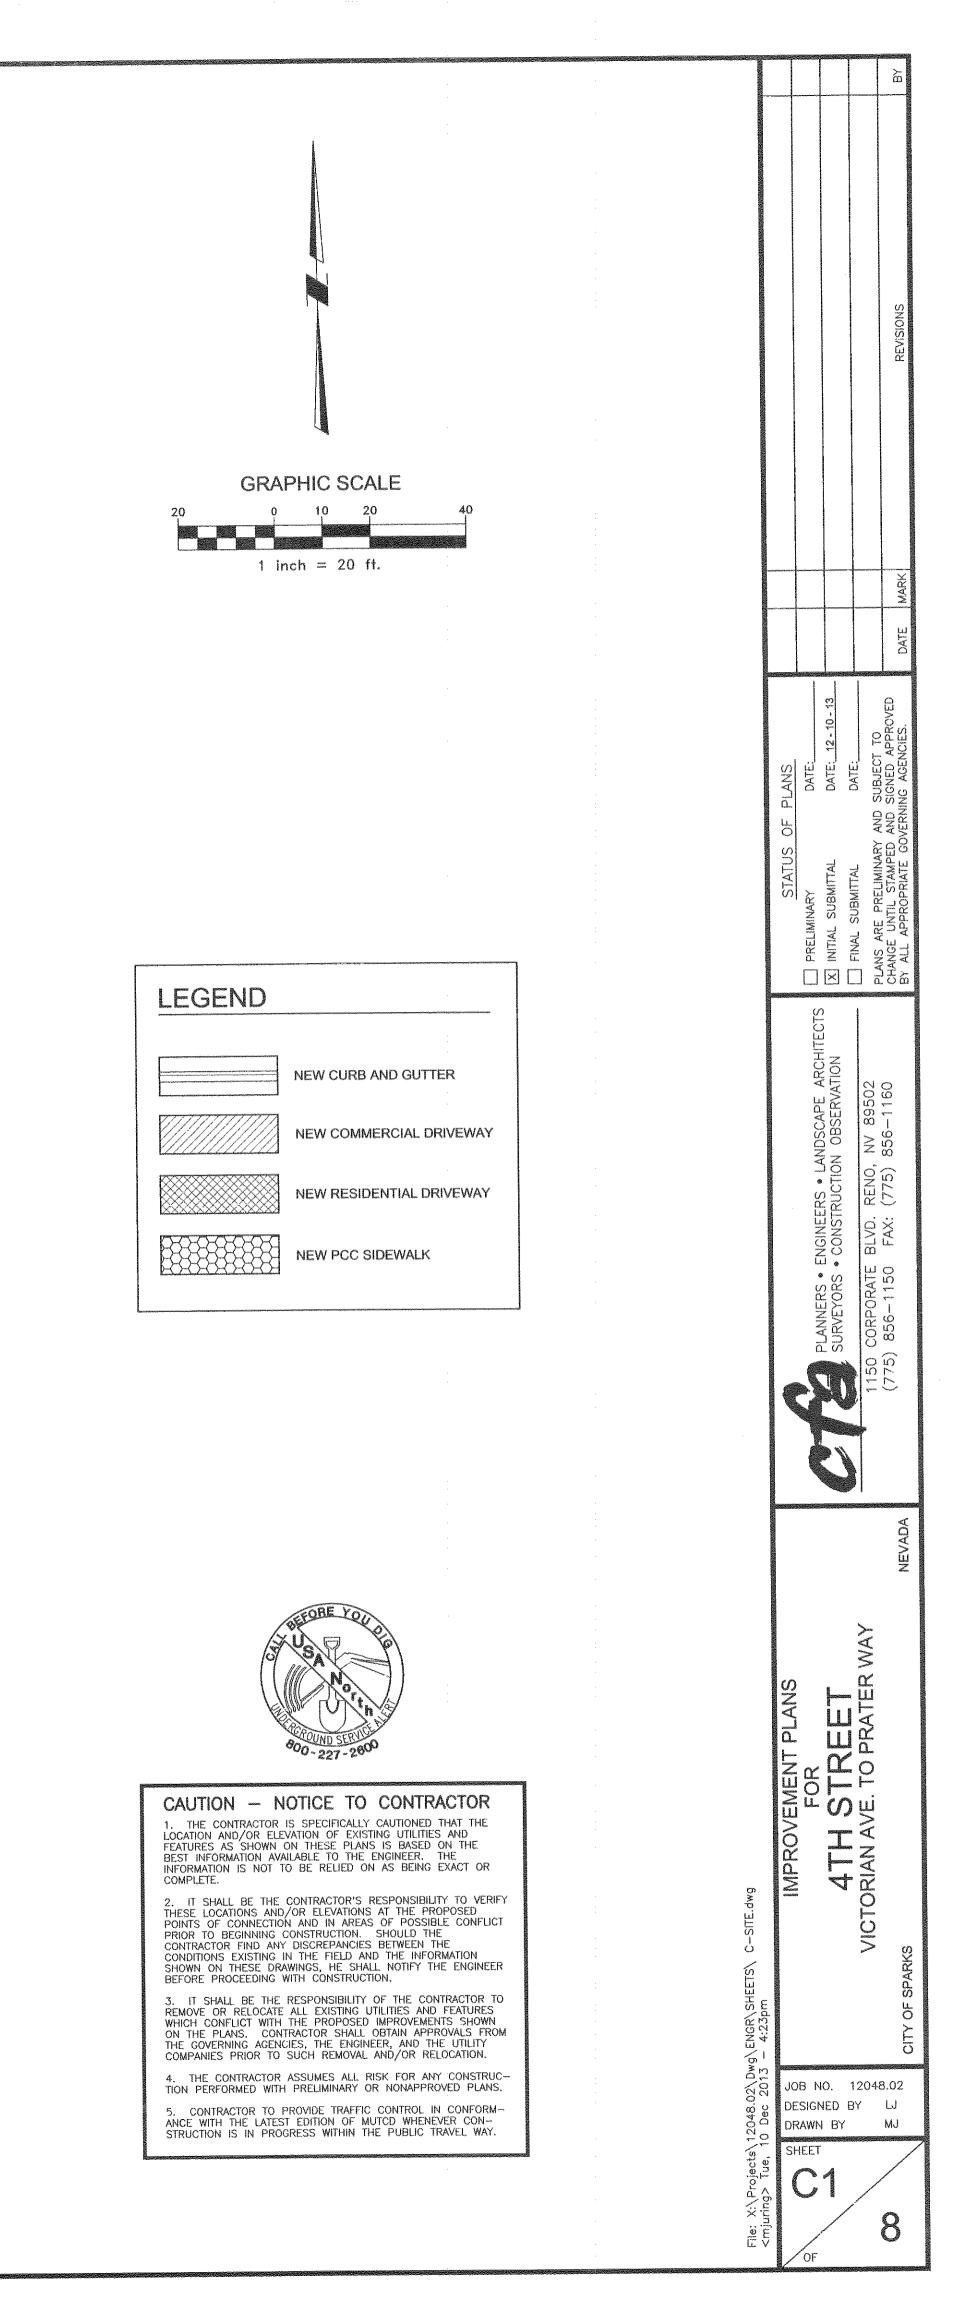








MATCH LINE - SEE SHEET C3

MATCH LINE - SEE SHEET C1

ŕ

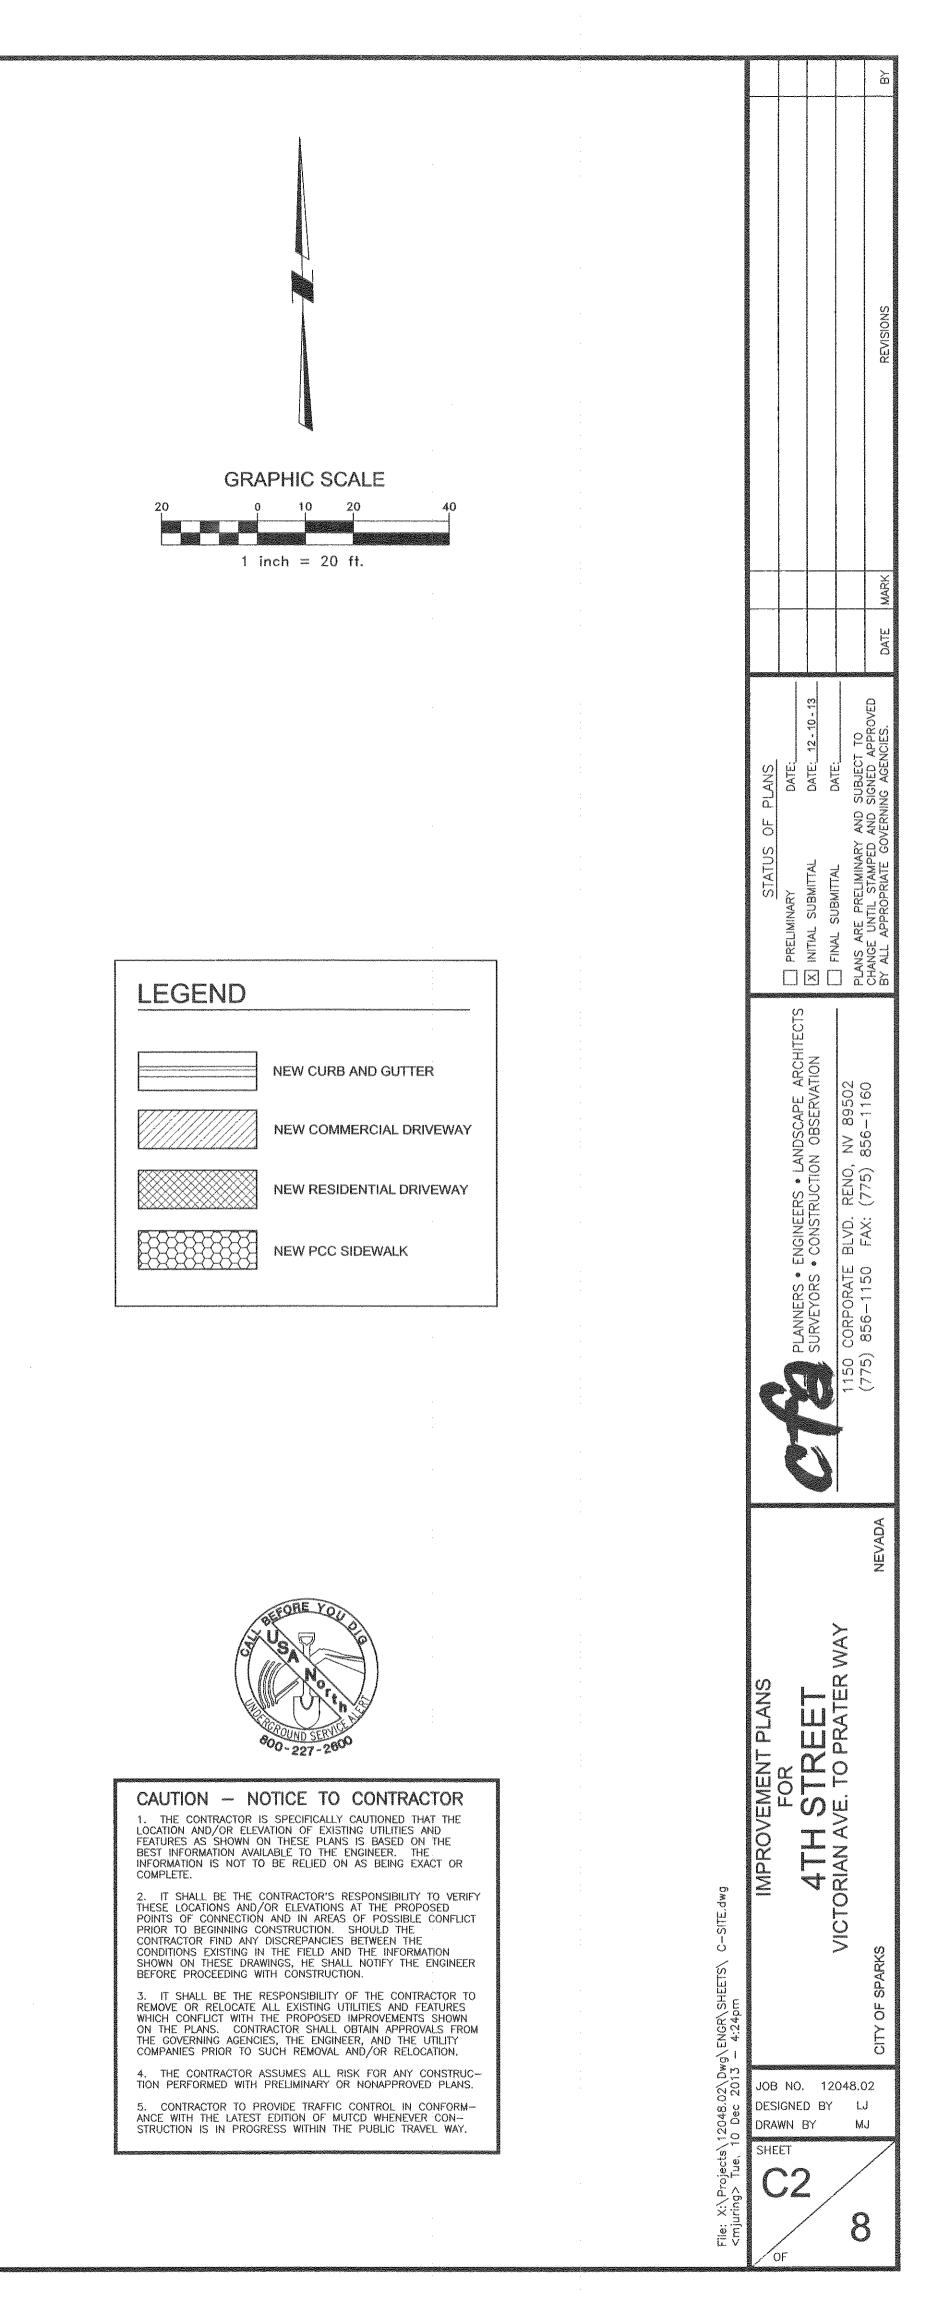






MATCH LINE - SEE SHEET C2

MATCH LINE - SEE SHEET C4

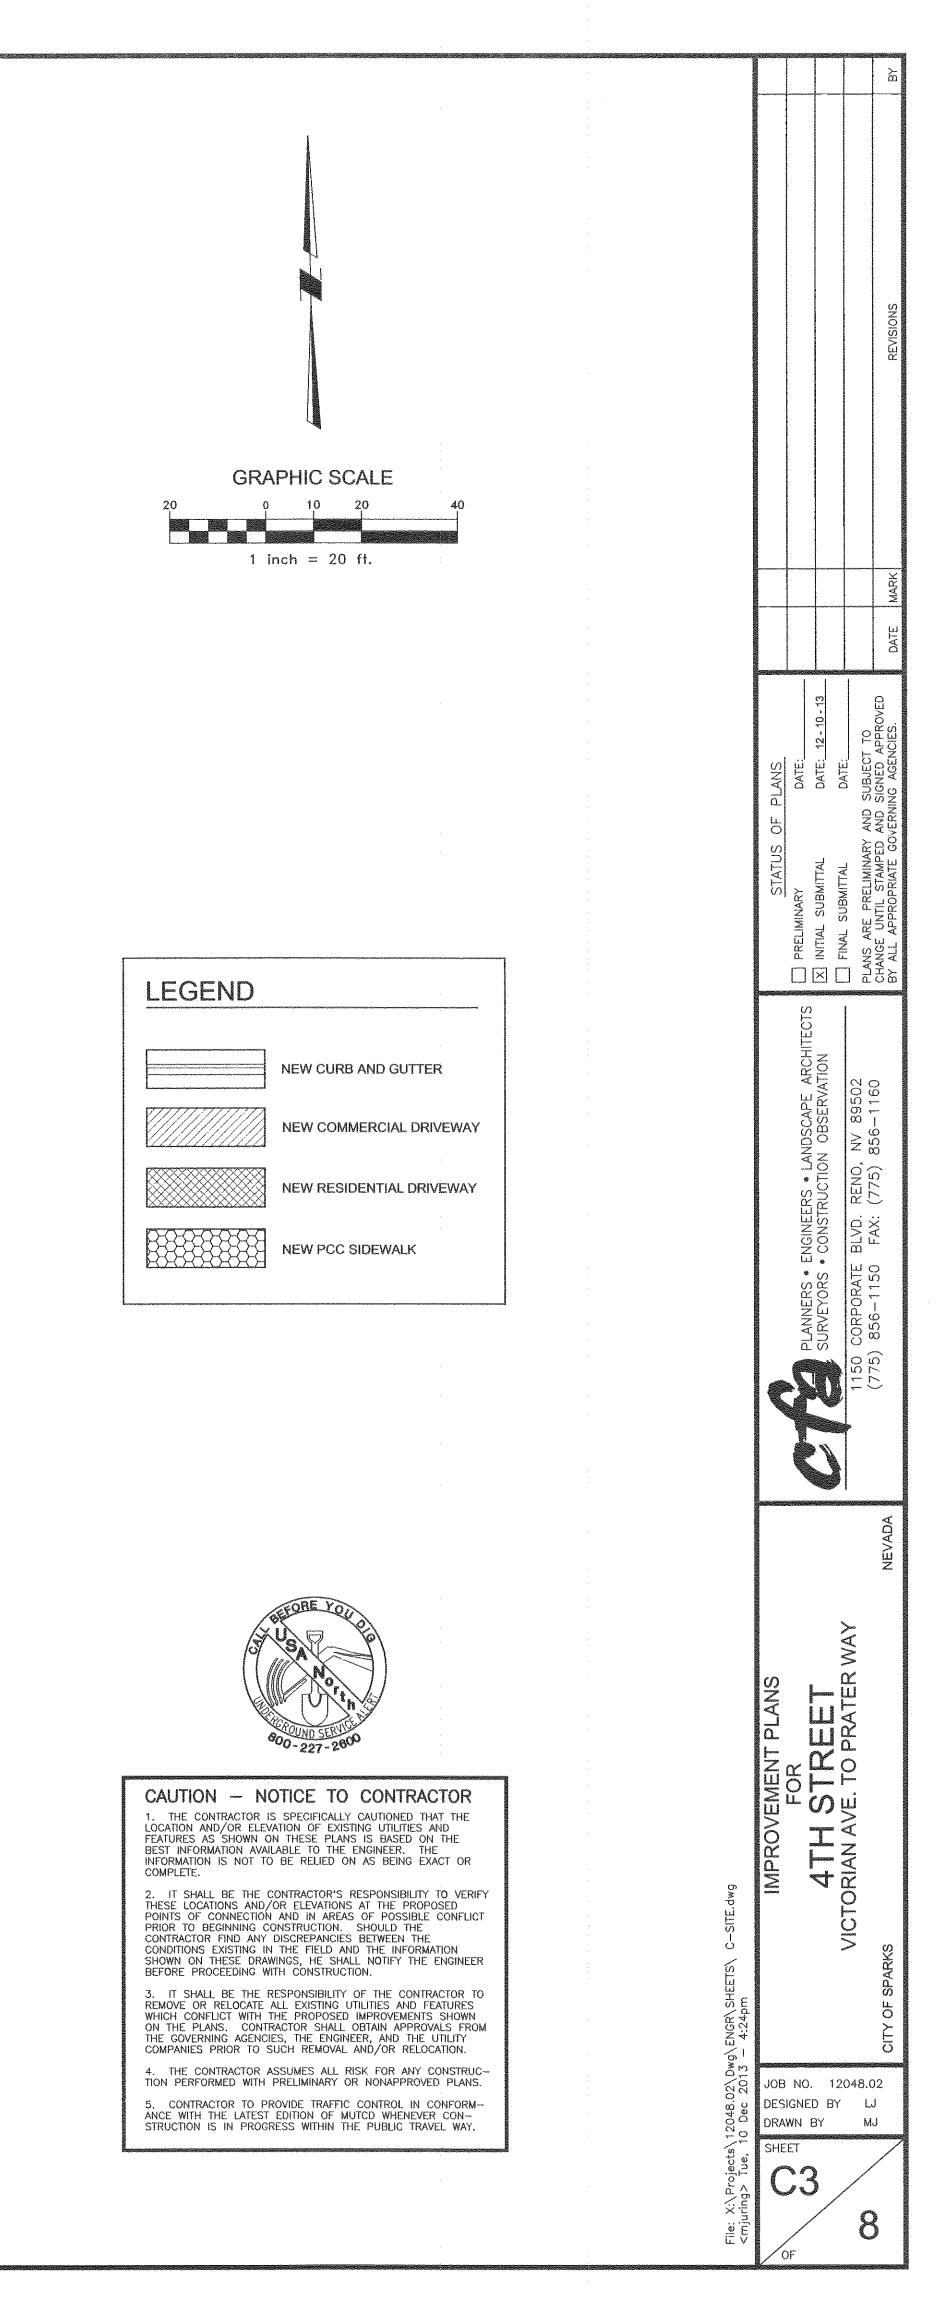





WARNING: ALL DESIGNS AND DRAWINGS AS INSTRUMENTS OF SERVICE ARE COPYRIGHT BY THE ENGINEER UNDER PROMISIONS OF NRS 823. UNAUTHORIZED DUPLICATION OF DESIGNS OR DISTRIBUTION OF DRAWINGS IS PROHIBITED.


MATCH LINE - SEE SHEET C5

MATCH LINE - SEE SHEET C3

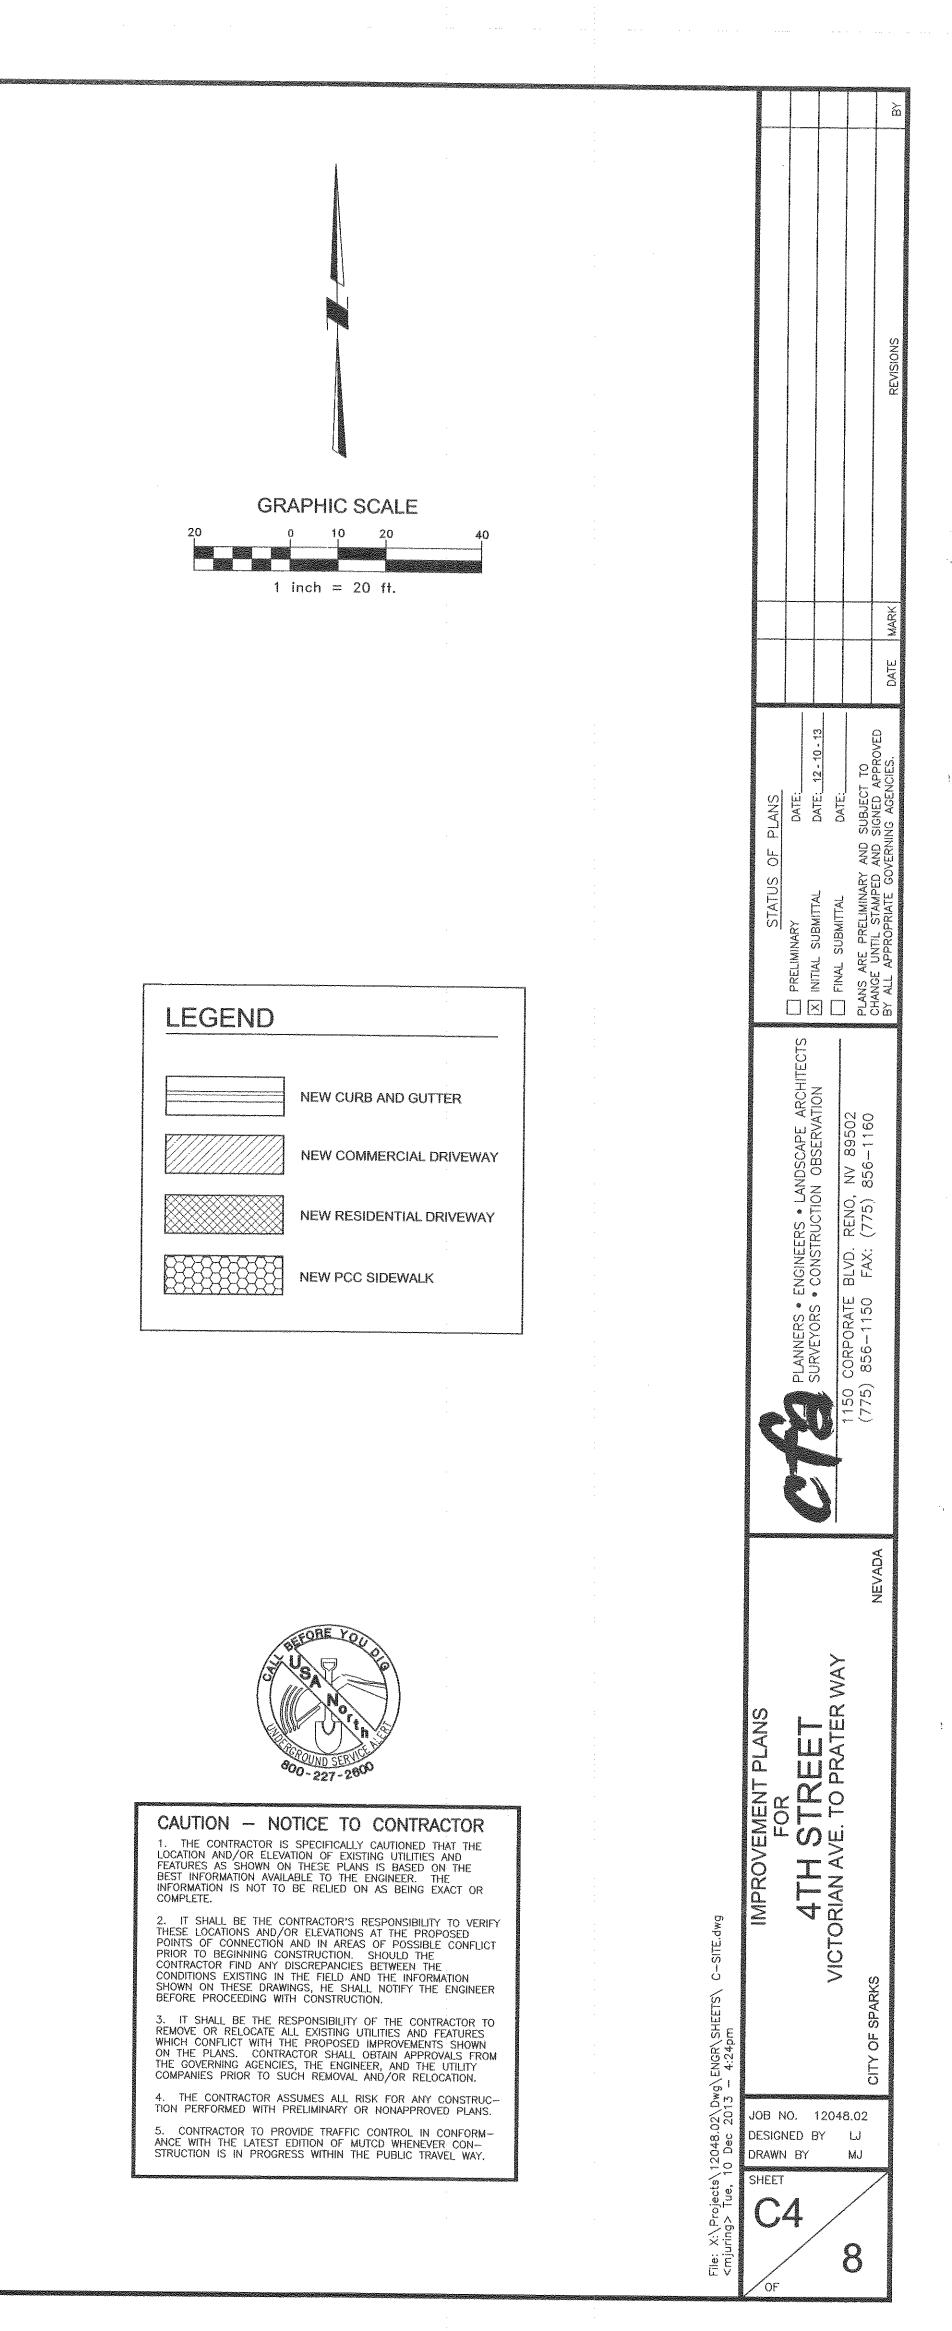

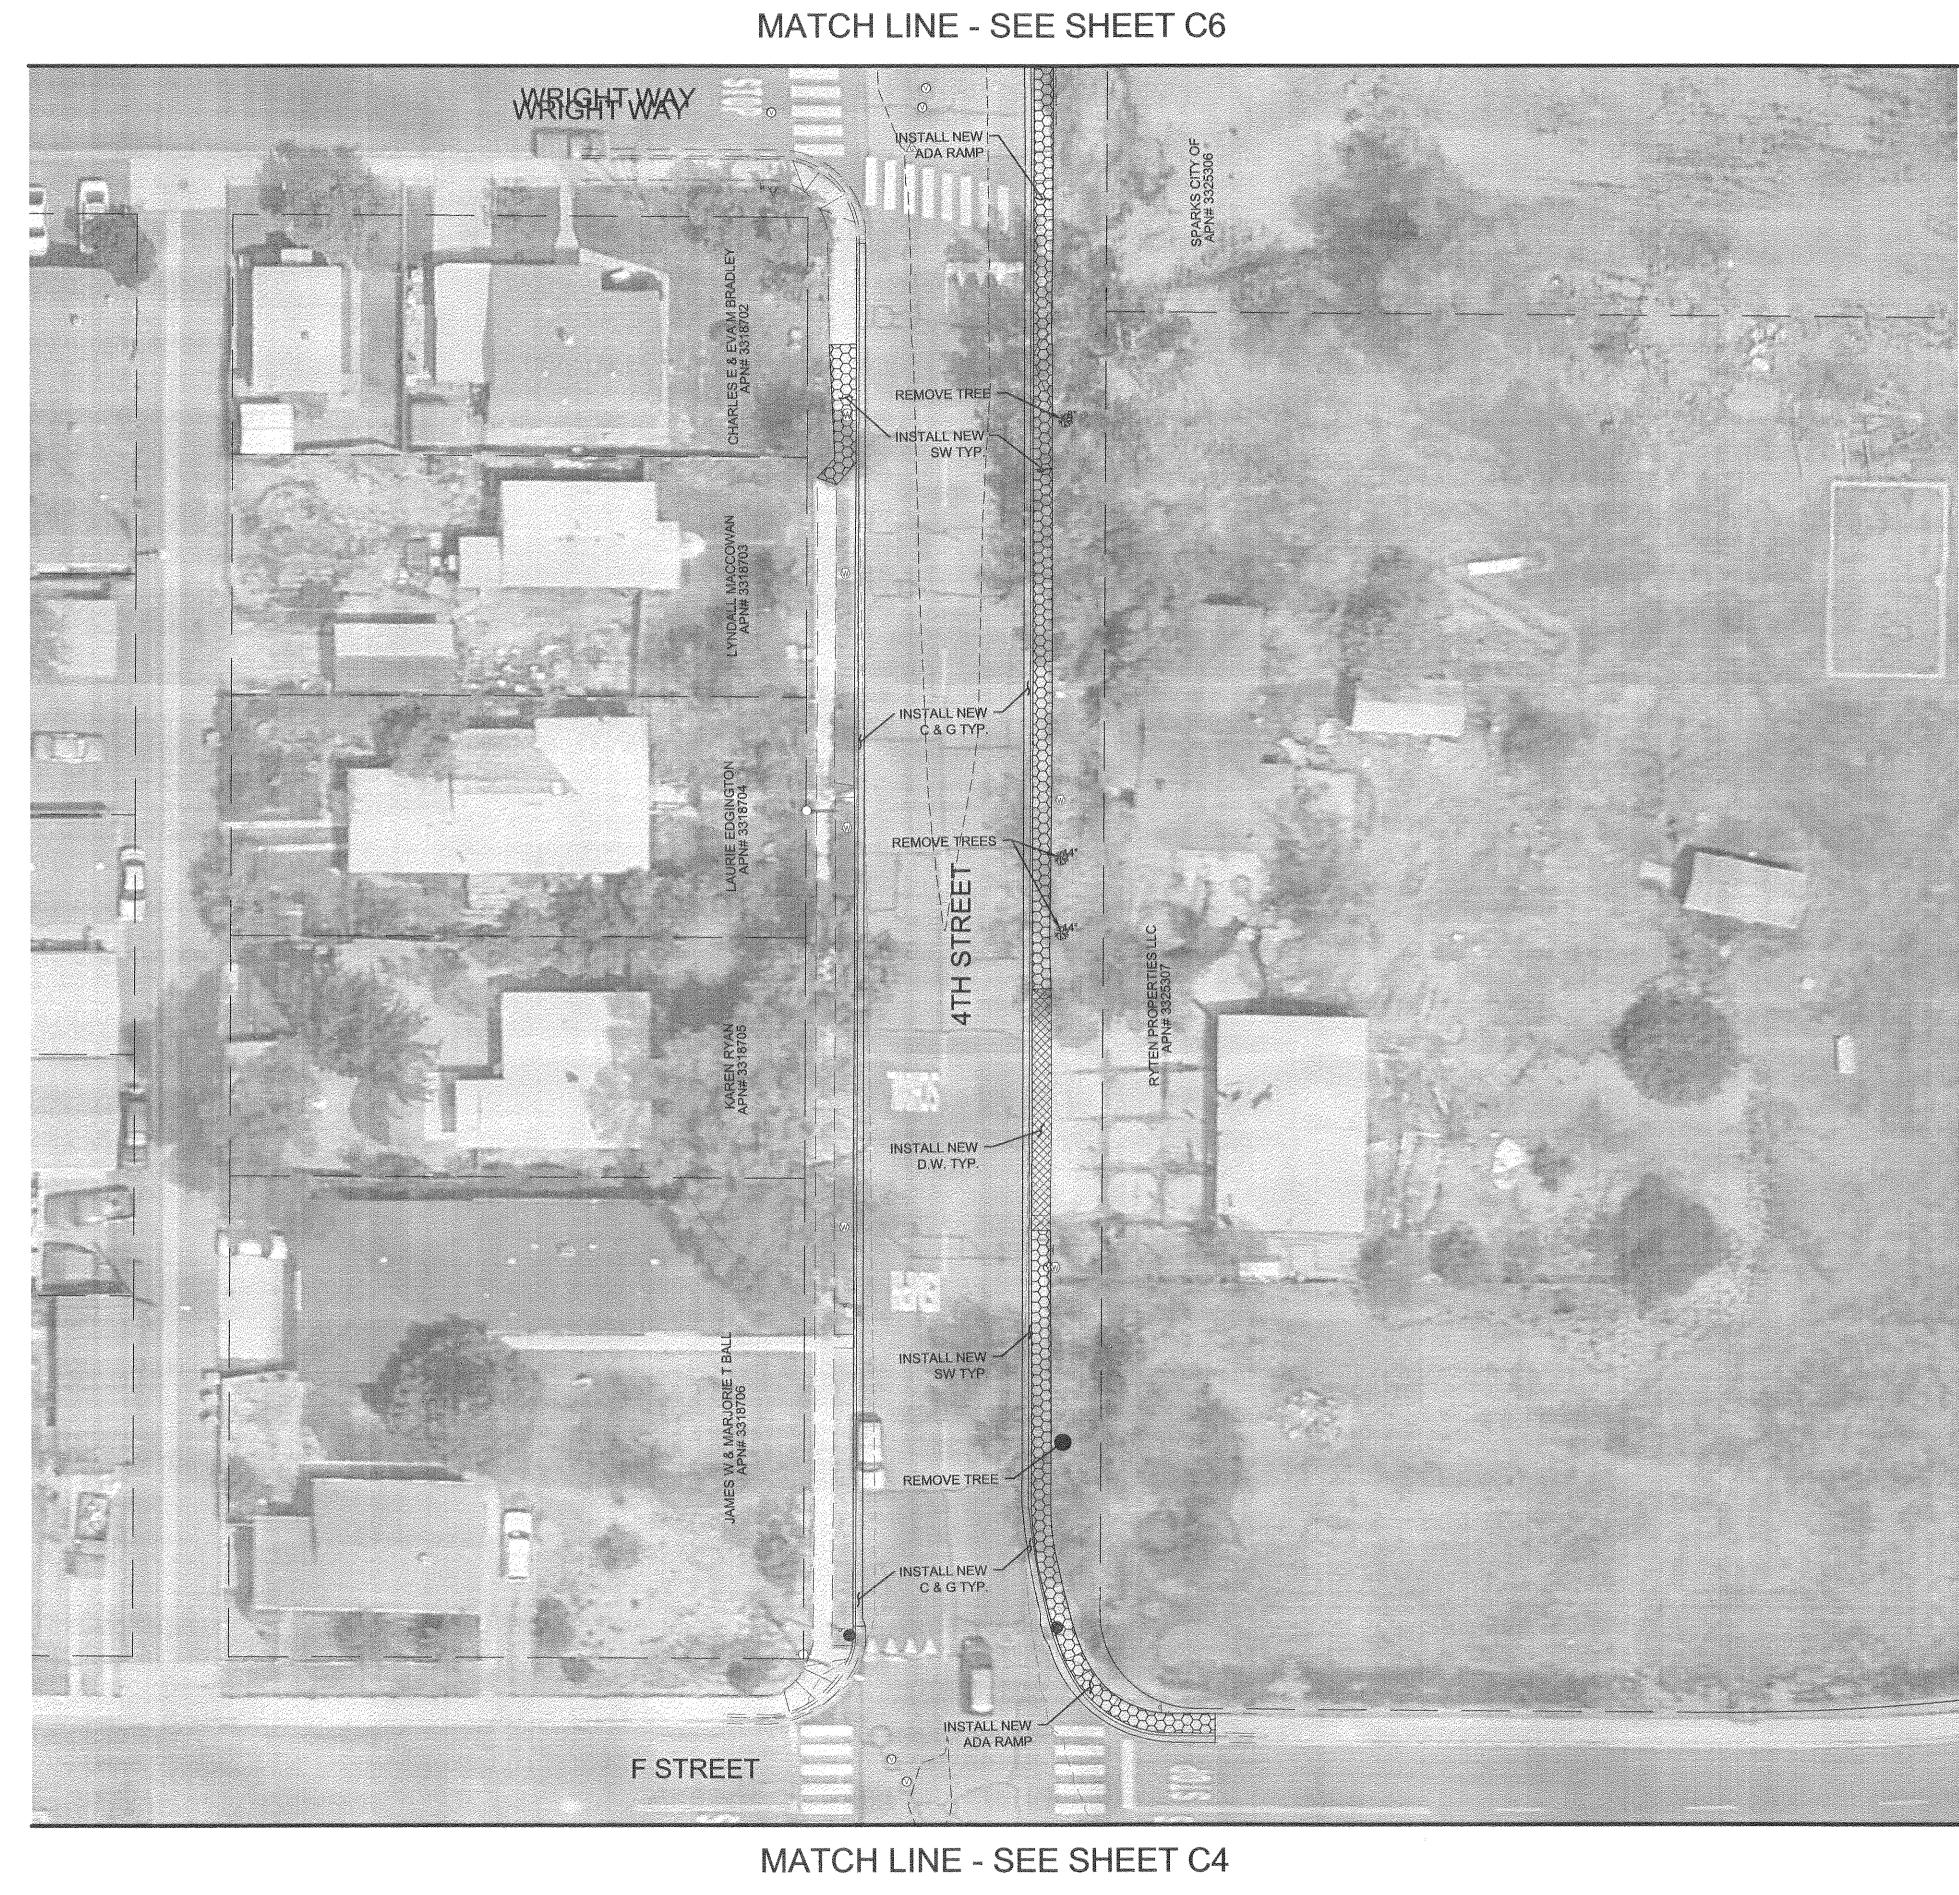

NARNING ALL DESIGNS AND DRAWINGS AS INSTRUMENTS OF SERVICE ARE COPYRIGHT BY THE ENGINEER UNDER PROVISIONS OF INS 623. UNAUTHORIZED DUPLICATION OF DESIGNS OR DISTRIBUTION OF DRAWINGS IS PROHIBITED.

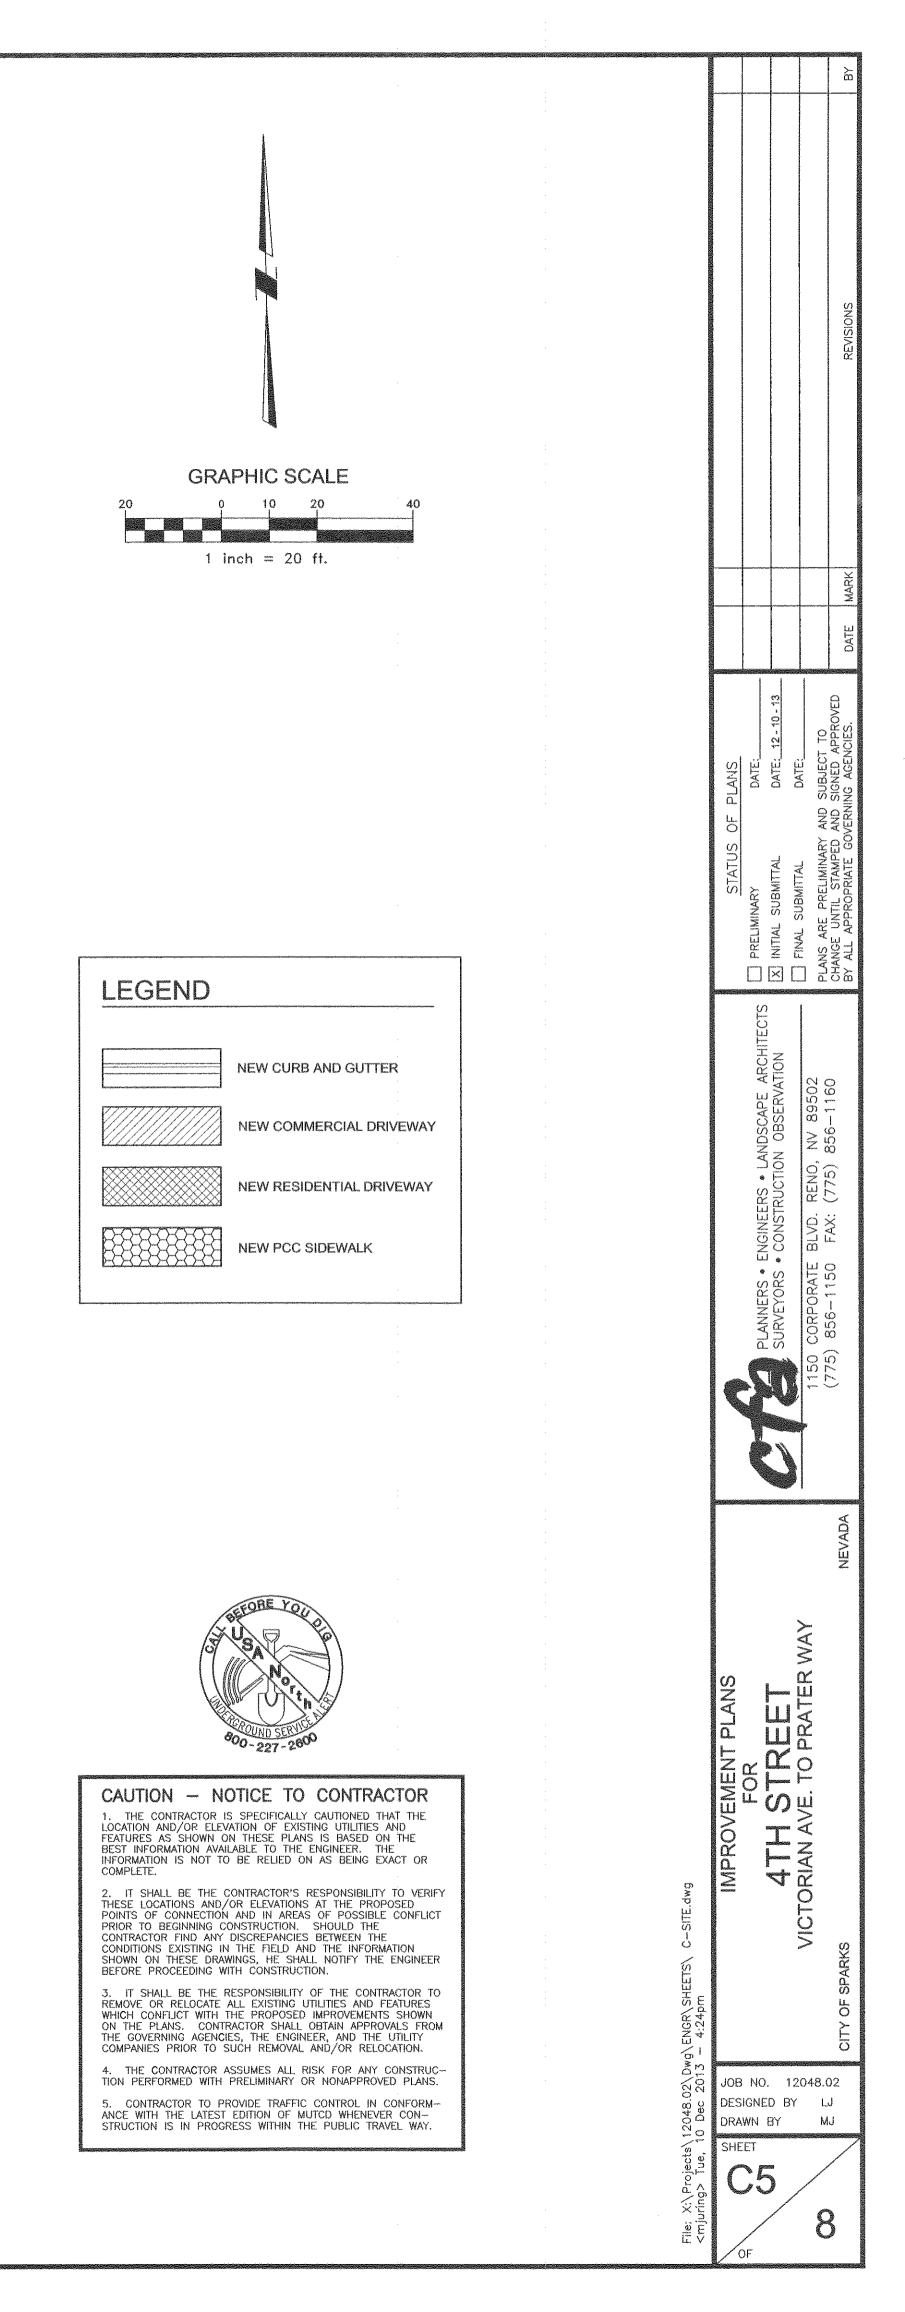





ALL DESIGNS AND DRAWINGS AS INSTRUMENTS OF SERVICE ARE COPYRIGHT BY THE ENGINEER UNDER PROVISIONS OF NRS 823. UNAUTHORIZED DUPLICATION OF DESIGNS OR DISTRIBUTION OF DRAWINGS IS PROHIBITED.

MATCH LINE - SEE SHEET C7

