



ADDENDUM #2

VICTORIAN SQUARE INFRASTRUCTURE

BID #17/18-008 / PWP #WA-2018-010

BIDS DUE NO LATER THAN: 1:45 PM ON OCTOBER 18, 2017

PUBLIC BID OPENING: 2:00 PM ON OCTOBER 18, 2017

This addendum is to notify all potential proposers of clarifications made to the Bid documents as stated below.

REVISIONS:

BID SCHEDULE

In the Bid Schedule the quantity for Bid Item C20 is incorrect. Cross out 40 (LF) and write in 32 (LF).

PLAN SHEETS

- 1) The quantity for the 3' Victorian Fence shown on Plan Sheet C2.3 of 14, right panel, has been modified. Change 'CONST. 33 LF HEAVY DUTY 3' VICTORIAN FENCE' to 'CONST. 32 LF HEAVY DUTY 3' VICTORIAN FENCE.

- 2) PAVER PLAN SHEET - Attached is plan sheet showing revised paver specification and locations.

CLARIFICATIONS:

BID ITEM CLARIFICATION C1-CONSTRUCT PAVERS

This item shall include constructing pavers, as indicated on the plans. The work comprising the unit bid price for this item shall include all labor, equipment, materials and incidentals necessary to construct pavers for both 400 SF of soldier course pavers around the large planter sections and 7,600 SF of 45 degree herringbone pattern pavers for the remainder of the site as indicated on the plans, including, but not limited to; preparing subgrade and backfill, supply and installation of aggregate base, concrete slab, mortar and sand mix, and pavers as indicated on the plans.

The final pay quantity shall be by square foot. Payment for CONSTRUCT PAVERS shall be made at the applicable unit price bid per square foot, which shall be deemed full compensation to complete the work as specified.

Please note and adjust your bid according to the revisions, additions, deletions, clarifications or modifications as presented on this Addendum #2, which are made a part of this bid. NOTE: To avoid

disqualification, this Addendum 2 (and any other addenda) must be signed by an authorized representative of the bidding firm in the space provided and must be submitted with your firm's sealed proposal. Failure to return this addendum, duly signed, may be cause for rejection of the bid. ALL ADDENDA SHOULD BE SIGNED AND PLACED IN SEQUENTIAL ORDER AND ATTACHED TO THE FRONT OF THE BID PACKAGE, COMPLETE WITH ALL REQUIRED DOCUMENTS.


CONTRACTOR BUSINESS NAME

X _____
Authorized Signature

Printed Name of Person Signing

Dan Marran, C.P.M., CPPO
Contracts and Risk Manager

October 11, 2017

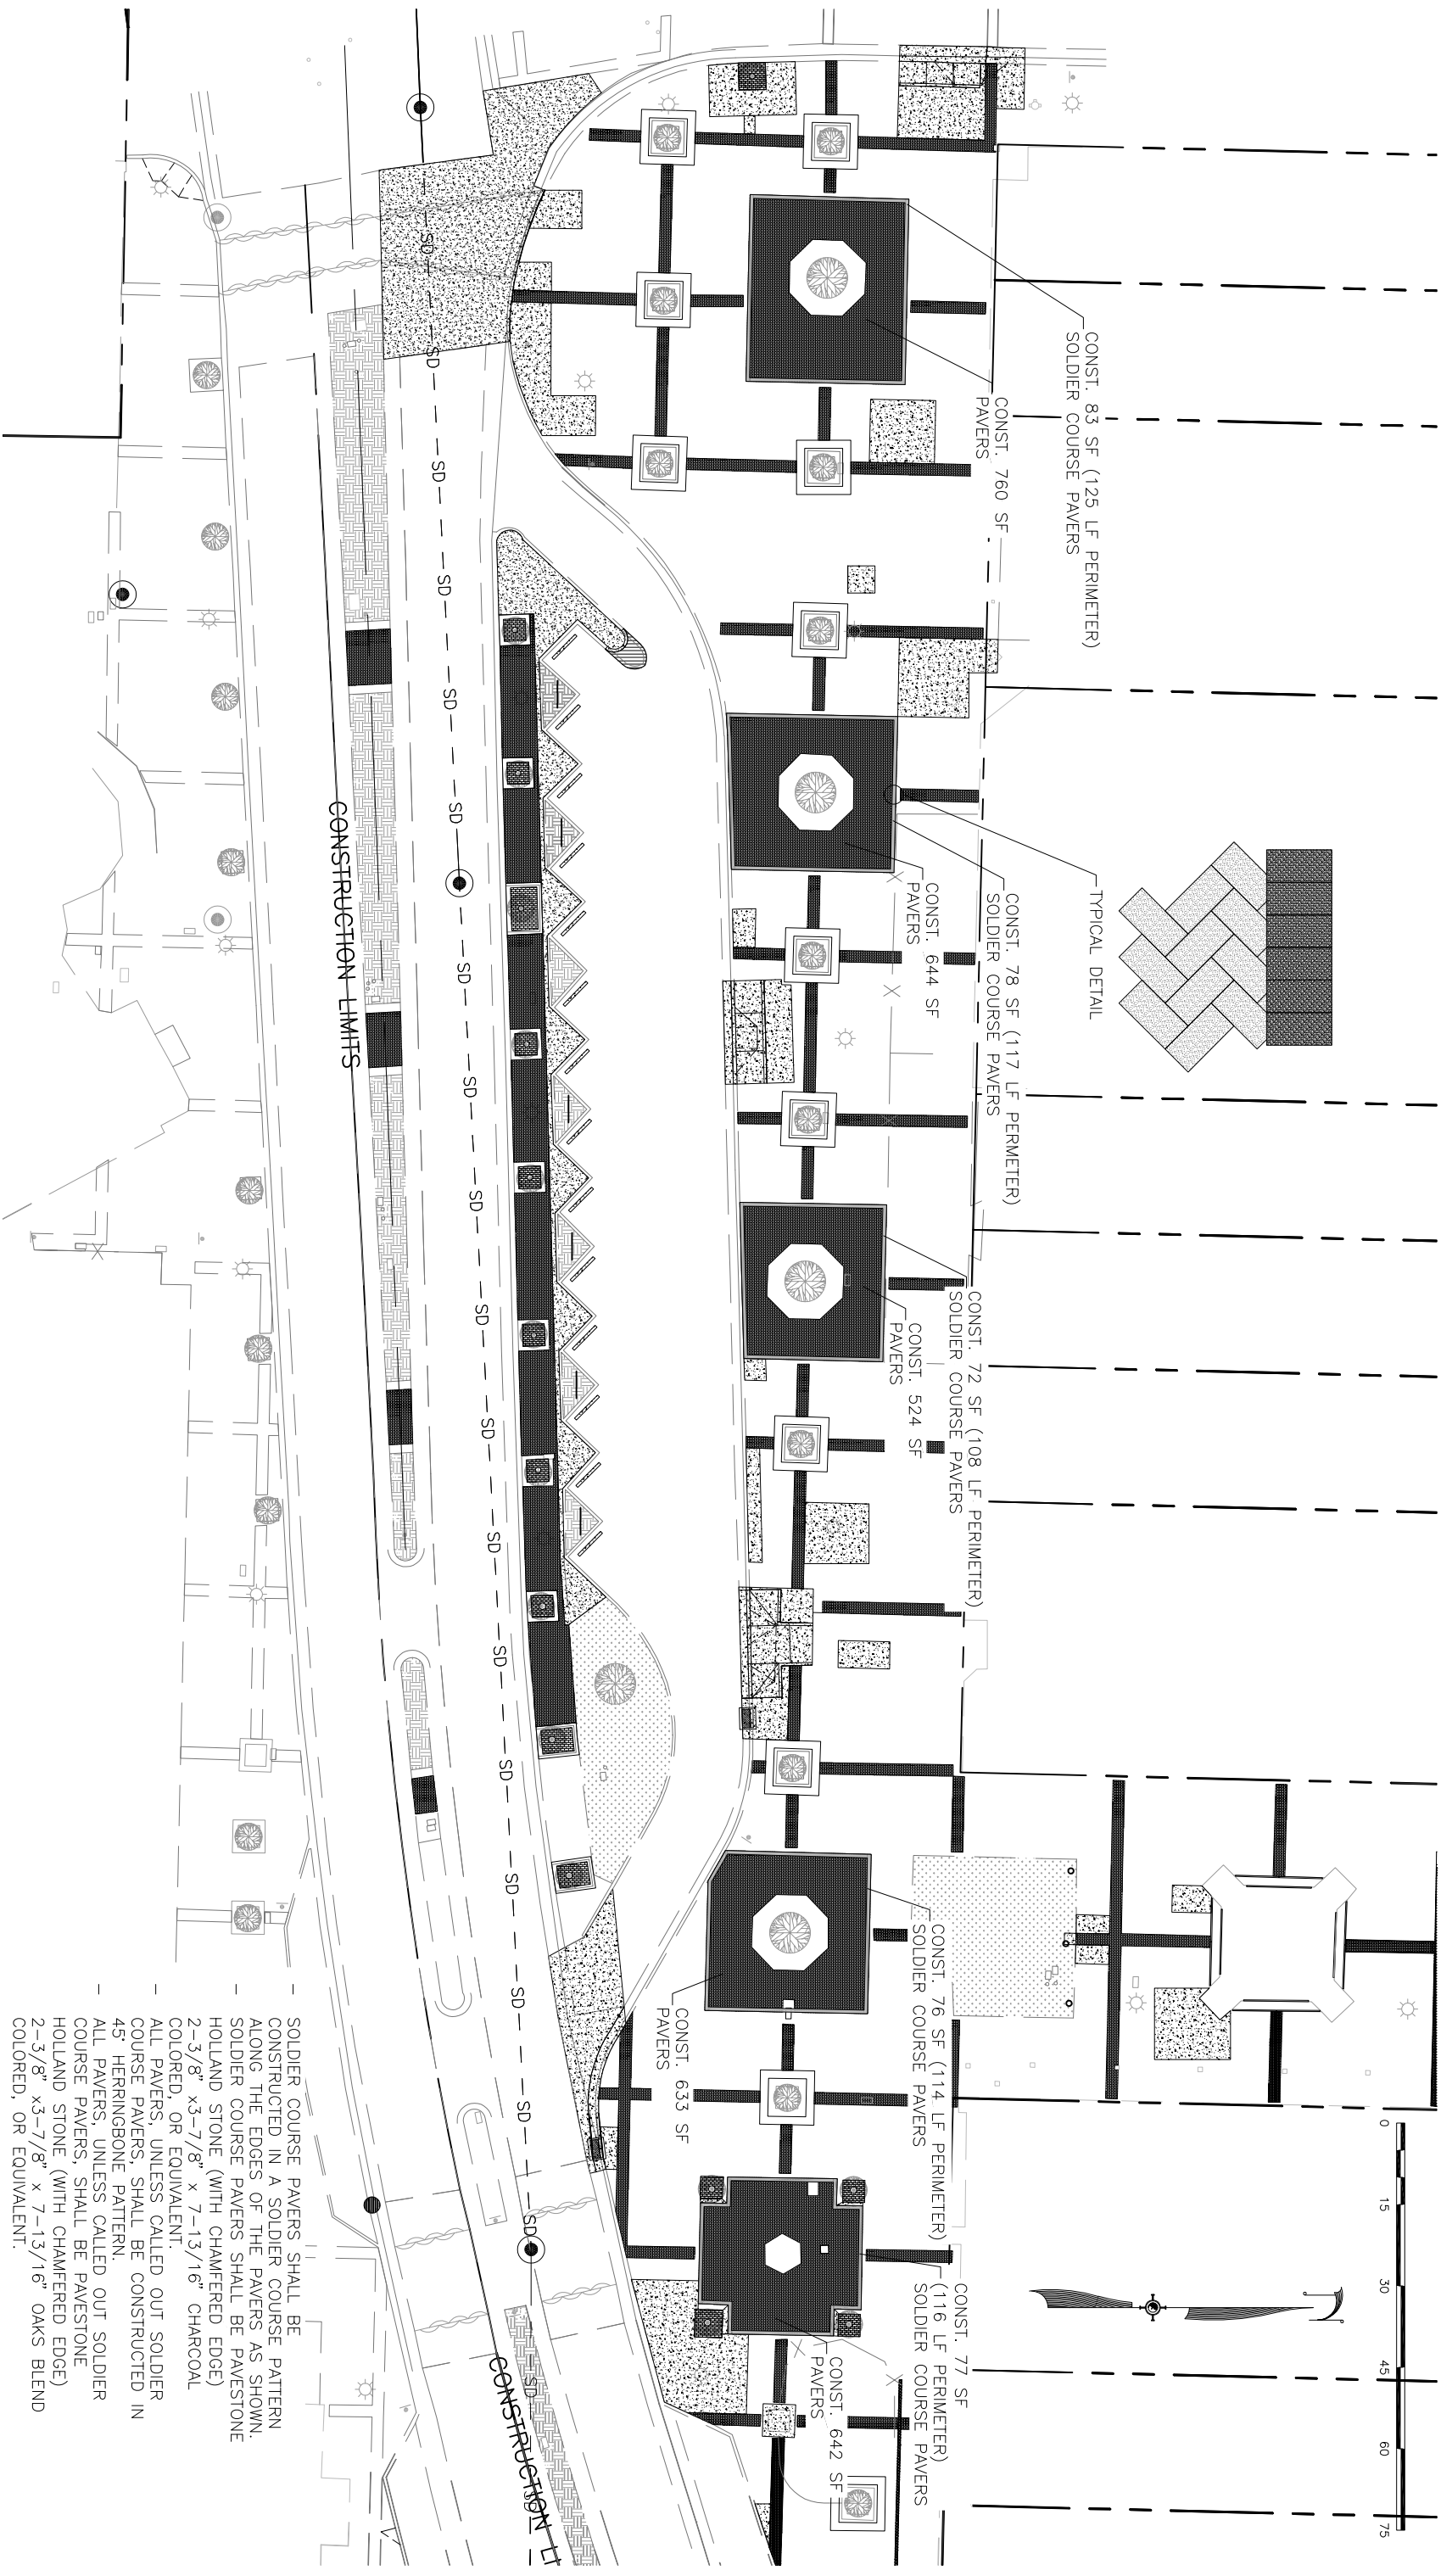

SOLDIER COURSE PAVERS SHALL BE CONSTRUCTED IN A SOLDIER COURSE PATTERN ALONG THE EDGES OF THE PAVERS AS SHOWN. SOLDIER COURSE PAVERS SHALL BE PAVESTONE HOLLAND STONE (WITH CHAMFERED EDGE) 2-3/8" x3-7/8" x 7-13/16" CHARCOAL COLORED, OR EQUIVALENT.

ALL PAVERS, UNLESS CALLED OUT SOLDIER COURSE PAVERS, SHALL BE CONSTRUCTED IN 45° HERRINGBONE PATTERN.

ALL PAVERS, UNLESS CALLED OUT SOLDIER COURSE PAVERS, SHALL BE PAVESTONE HOLLAND STONE (WITH CHAMFERED EDGE) 2-3/8" x3-7/8" x 7-13/16" OAKS BLEND COLORED, OR EQUIVALENT.

SCALE: 1"=30'	DESIGNED BY: MF
JOB #: J30263	CHECKED BY:
Copyright SUMMIT ENG 2017	DRAWN BY: mfranzoia
N:\DWGS\J30263_Victorian\Civil\1.DWG ~ 8:23 AM * 11-OCT-2017	

CITY OF SPARKS
 VICTORIAN SQUARE INFRASTRUCTURE - PHASE 1
 ADDENDUM 2

