





LEGEND	
	PARCEL BOUNDARY
	PERMANENT EASEMENT
	CONSTRUCTION EASEMENT
	UPRR-NDOT RIGHT OF WAY

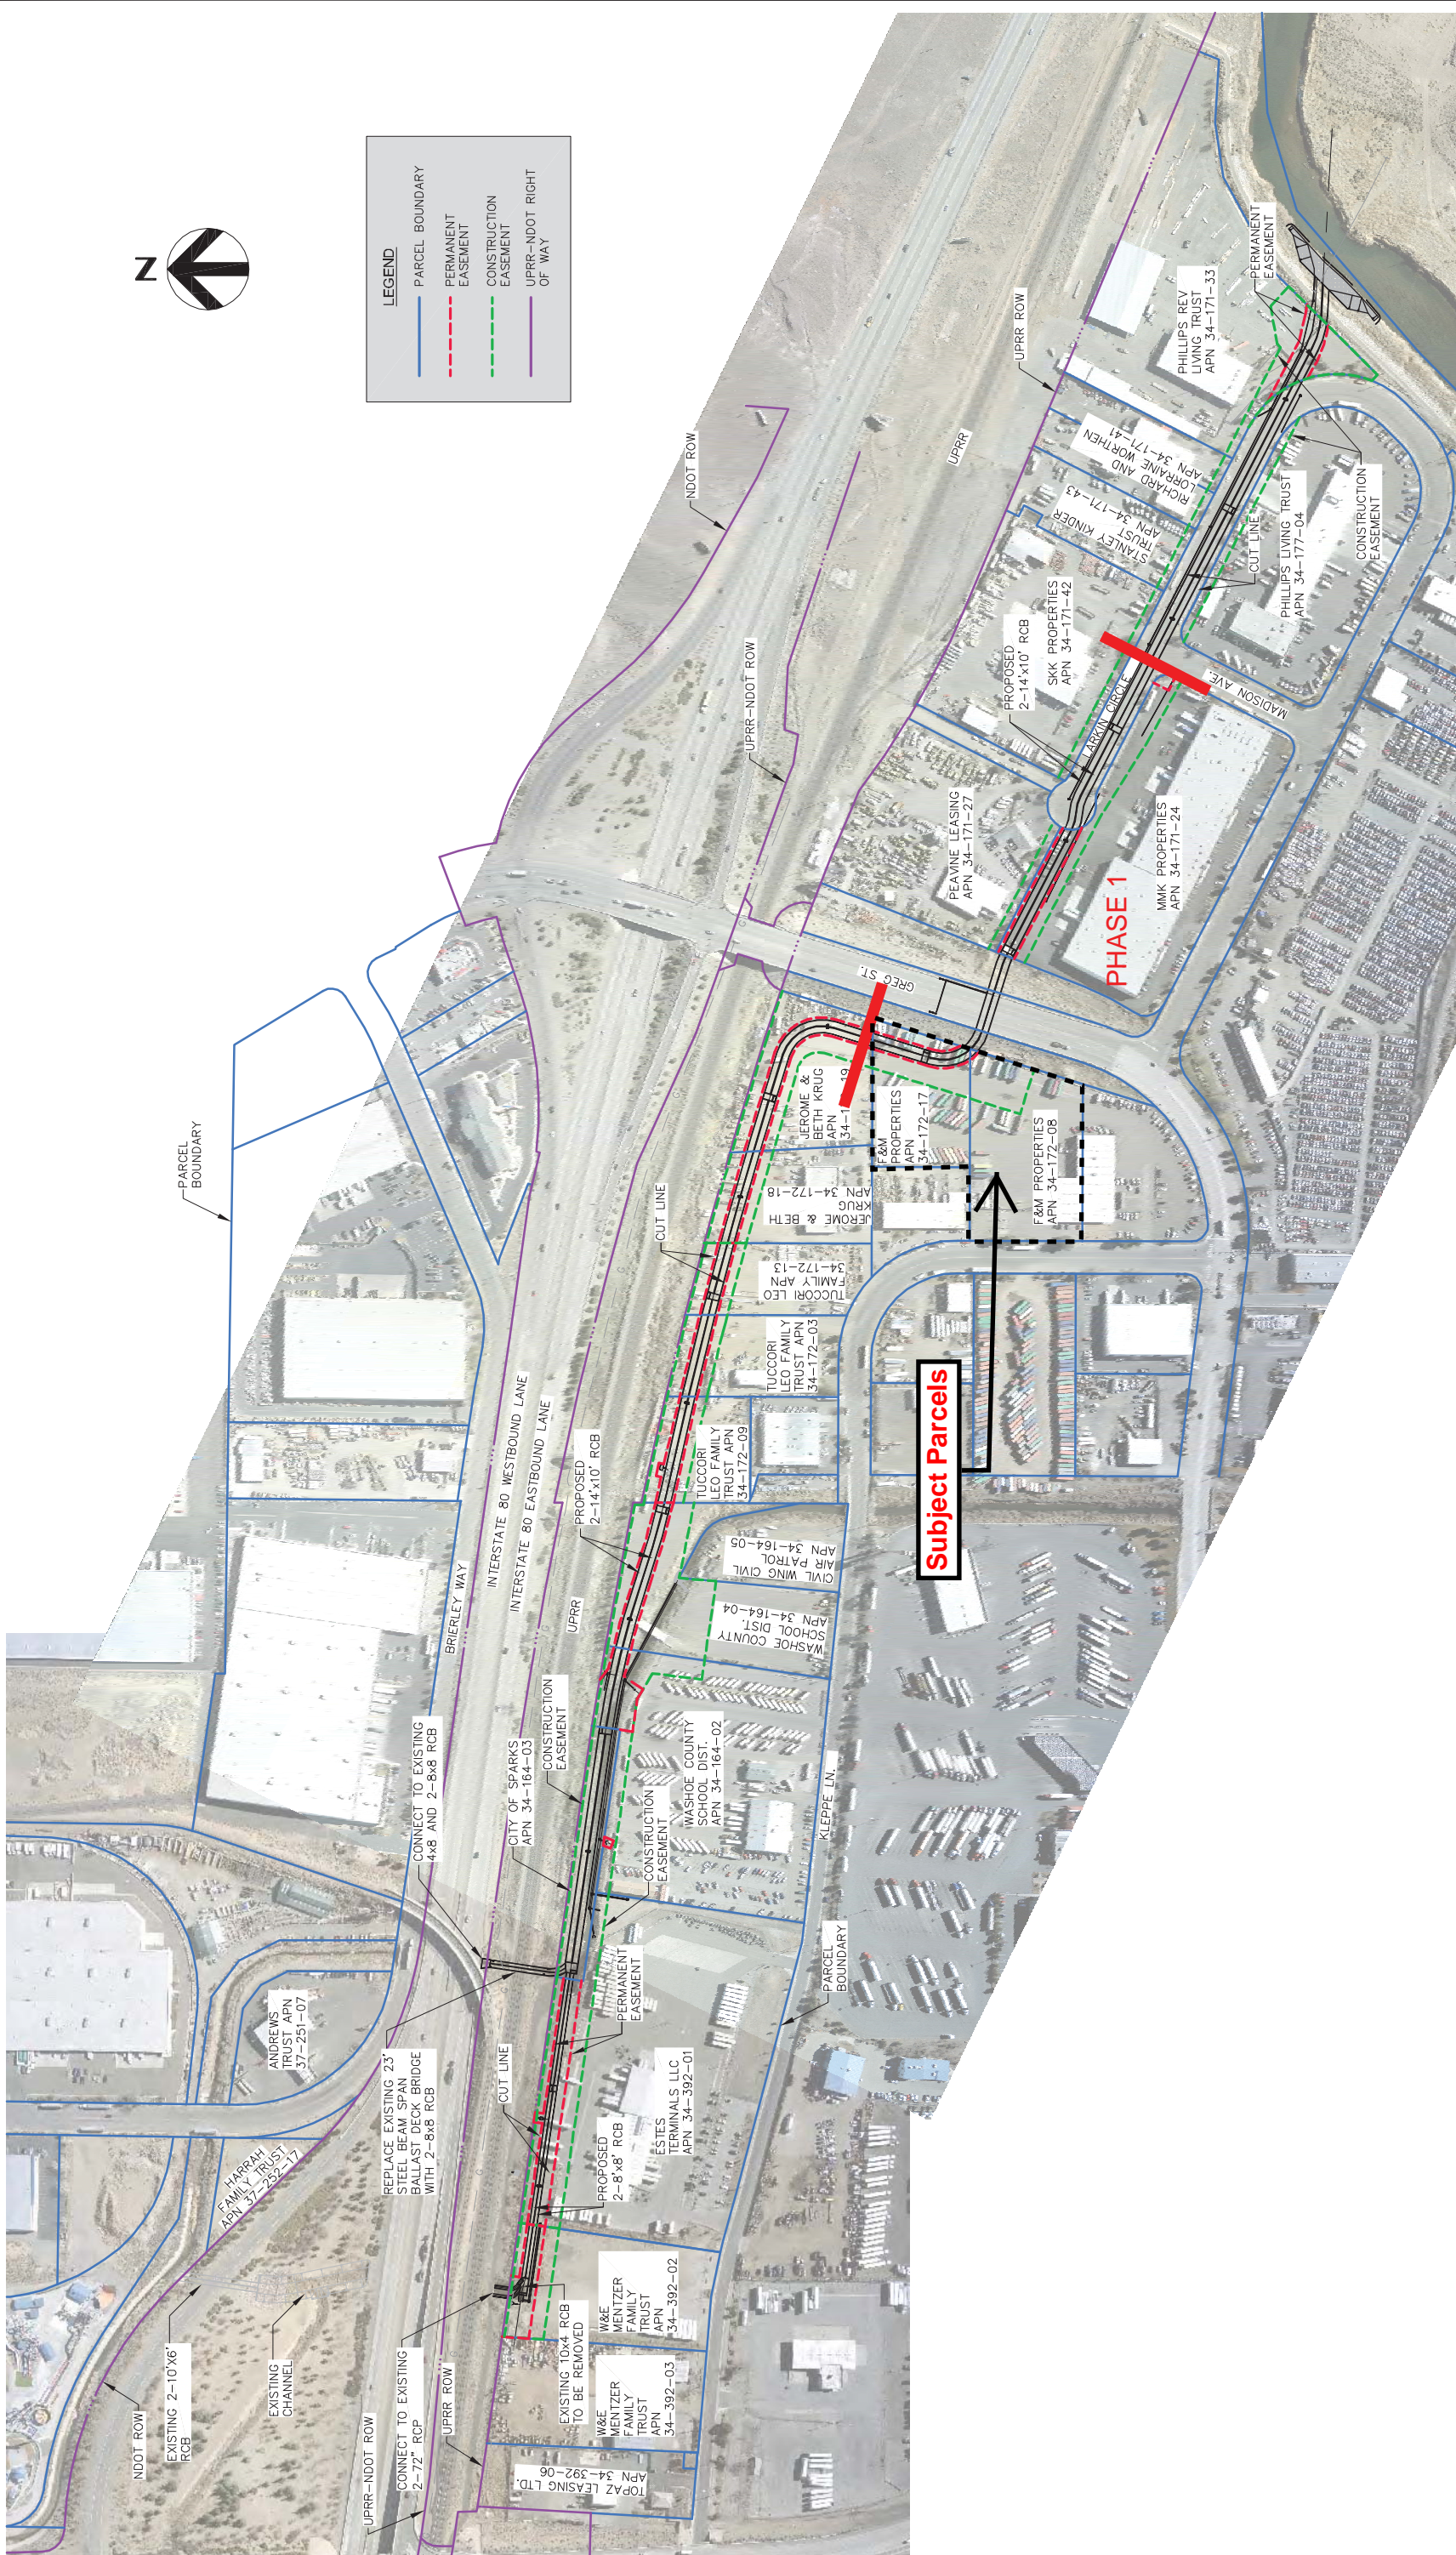

**DRAFT**  
**NOT FOR CONSTRUCTION**

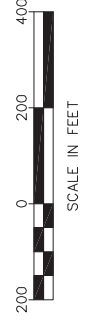

HDR Engineering, Inc.  
9805 Double R Blvd.  
Suite 101  
Reno, NV 89521  
Phone: 775-337-4700

# NORTH TRUCKEE DRAIN LARKIN CIRCLE ALIGNMENT

DATE 12/14/2009  
FIGURE

SPARKS, NV