


# Mesa Meadows Landscaping

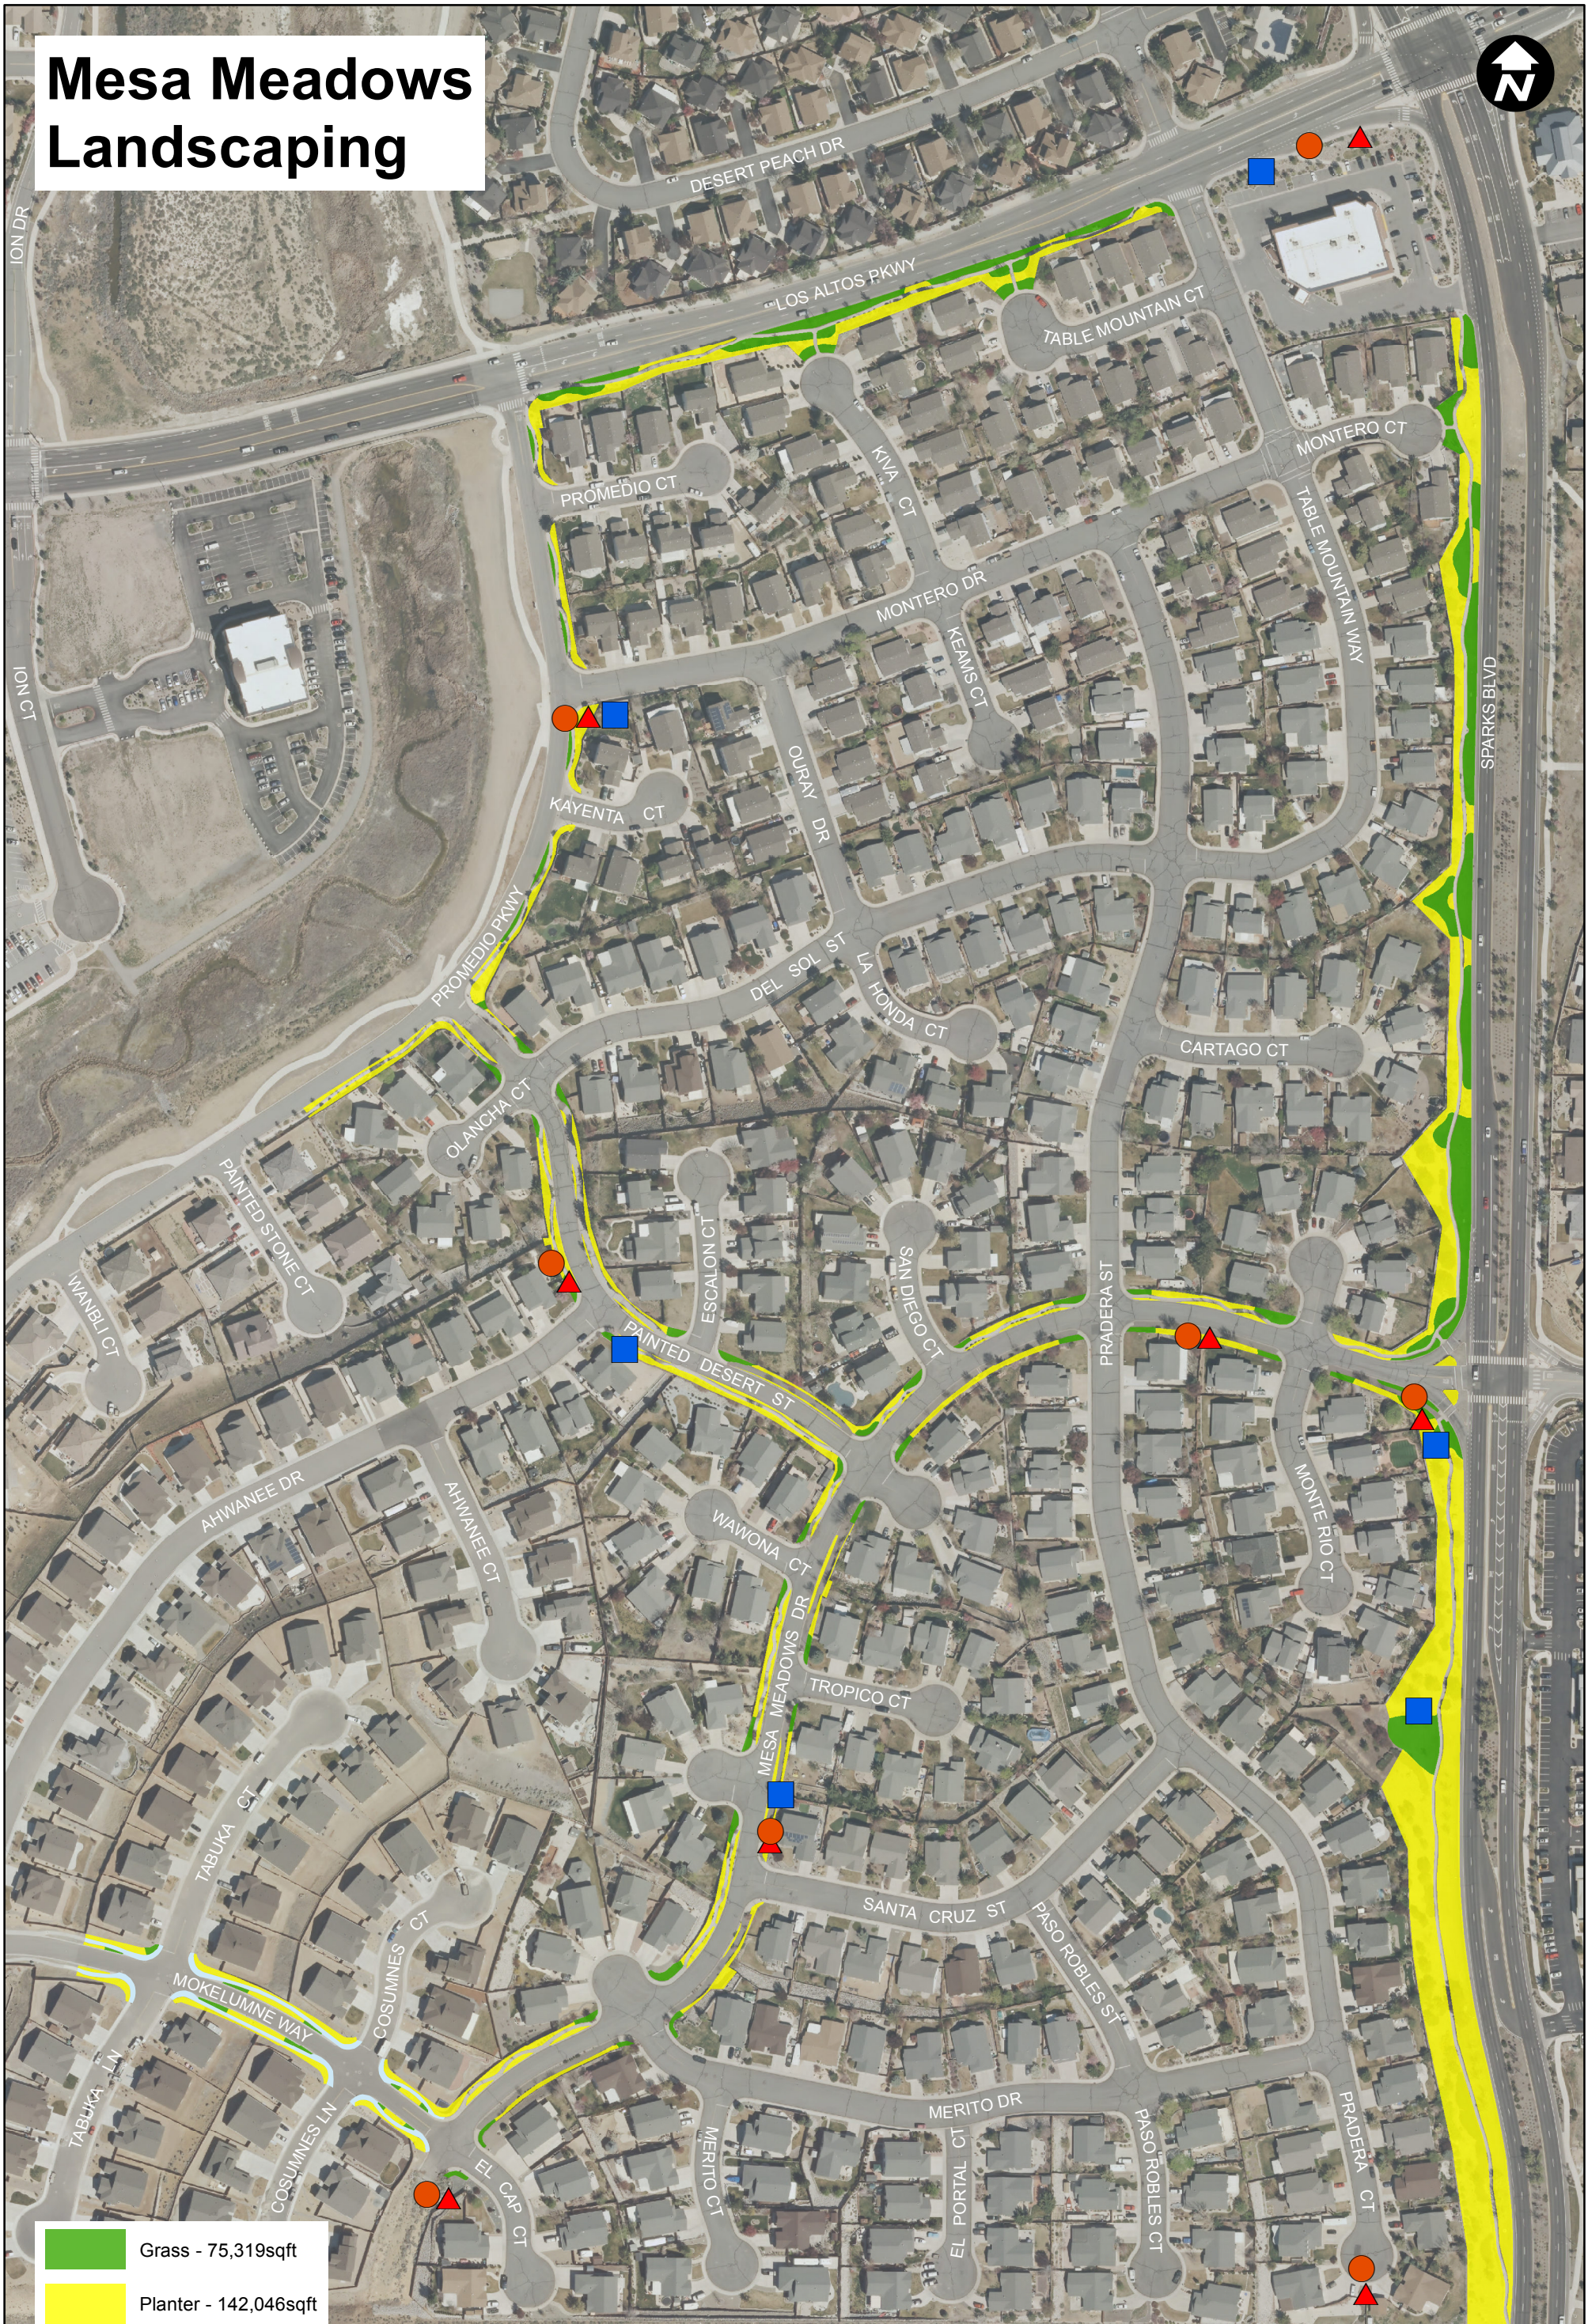

- Grass - 75,319sqft
- Planter - 142,046sqft
- Backflow Preventers
- Controller
- Water Meter

Attachment 1