


OVERALL BASEMENT LEVEL KEY PLAN



OVERALL MAIN LEVEL KEY PLAN

KEY PLANS
a200

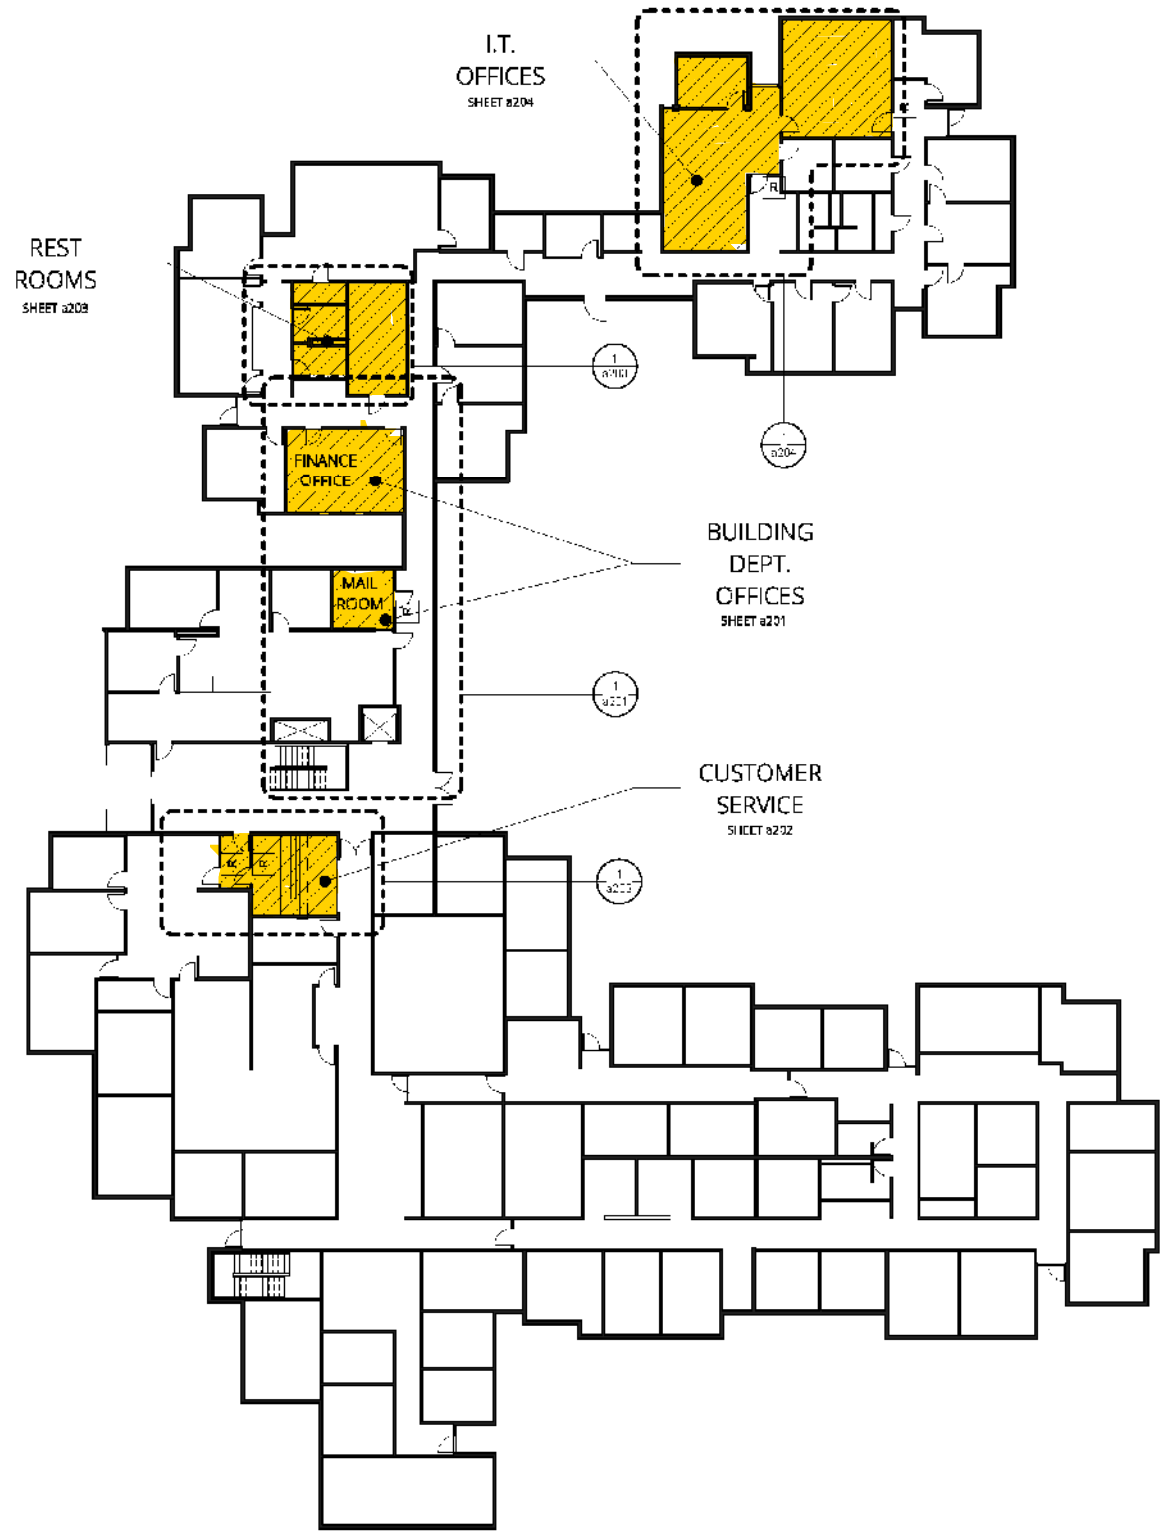

FORMGREY STUDIO
CITY HALL INTERIOR IMPROVEMENTS
City of Sparks

431 Prater Way
Sparks NV 89431



FGS #2019-15
10/2/2020 1:34:15 PM