



Big T Recreation
 949 E Pioneer Rd Ste. A-4
 Draper, UT 84020

(801)572-0782
 susan@bigtrec.com

Quote

Date	Quote No.
10/01/2014	4575
Exp. Date	
	11/03/2014

Address
 Sparks Park & Recreation
 98 Richards Way
 Sparks, NV 89431

Quantity	Product	Description	Rate	Amount
1	Structure	<ul style="list-style-type: none"> • SHELLY PARK OPTION 1 without Toppers • PlayWorld Systems Custom Design #14-4025B Including the following: Duo See-Saw Large Playweb Revo Crazy Bones 10' Arch Bridge Geo Vertical Climber	73,937.00	73,937.00
1	Freight	<ul style="list-style-type: none"> • Freight • **INSTALLATION NOT INCLUDED IN THIS QUOTE** 	6,926.00	6,926.00
			Total	\$80,863.00

Acceptance of this quote agrees to the terms and conditions set by Big T Recreation. Please contact us with any questions or concerns P: 801.572.0782, F: 801.216.3077 or E: taft@bigTrec.com or susan@bigTrec.com.

We thank you for your business.

Accepted By _____

Accepted Date _____



949 E Pioneer Rd, Ste A-4
Draper, UT 84020
P: 801.572.0782
F: 801.216.3077
E: taft@bigTrec.com

TERMS AND CONDITIONS

* This Quotation becomes a Sales Agreement and contract only upon receipt by Seller prior to expiration date of the signed copy by fax, mail, email or hand delivery accompanied with a deposit in the amount of 50% of the total price shown for all non-governmental agencies. Government agencies may provide Purchase Order in lieu of 50% deposit. Once a Sales Agreement and contract are in place orders cannot be cancelled and returns will not be accepted.

* Balance due, less installation charge, is due ten days after delivery of equipment. Installation charge will be invoiced separately by the installer and is subject to payment terms set by the installer after installation is complete. All payments for equipment are due at Seller's address in Draper, UT as shown above. A finance charge of 1.5% per month will be charged on any unpaid balance which becomes past due with a minimum finance charge of \$0.50. Buyer agrees to pay reasonable attorney fees and collection expenses for the collection of any balance due under this agreement.

* SALES TAX WILL BE CHARGED UNLESS BUYER PROVIDES A COPY OF THE TAX EXEMPTION CERTIFICATE WHEN PLACING THE ORDER. DISCOUNTS ARE VALID ONLY WHEN INVOICES ARE PAID WITHIN TERMS.

* This Agreement constitutes the final, complete and exclusive statement of the contract between Seller and Buyer and supersedes all prior written and oral communications. No person is authorized by Seller to make any additional or different representation, promises or warranties.

* Manufacturer's warranties apply on products delivered. Seller's sole warranty is that the products delivered shall be in conformity with the description above. SELLER EXPRESSLY DISCLAIMS ALL IMPLIED WARRANTIES, INCLUDING WARRANTIES OF MERCHANTABILITY OR FITNESS FOR A PARTICULAR PURPOSE.

* Seller shall not be in breach of this Agreement in the event of nonperformance occasioned by strikes, lockouts, accidents, fires, delays in production or acquisition of supplies, delays by carriers, acts of God, government actions, state of war, civil unrest or other causes beyond the control of Seller.

* Seller may freely assign or pledge its rights under this Agreement, and Seller may subcontract or delegate its duties of performance to any reasonably qualified party. Buyer may not assign its rights or duties under this Agreement without Seller's prior written consent. This Agreement shall be governed by the laws of the State of Utah.



SHELLY PARK - OPTION 1 14-4025B

Powder Coat



Plastic



Rope



Deck






SHELLY PARK - OPTION 1 14-4025B

Powder Coat



Plastic

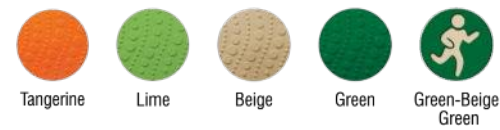

Rope



Deck





SHELLY PARK - OPTION 1 14-4025B

Powder Coat



Plastic



Rope



Deck





SHELLY PARK - OPTION 1 14-4025B

Powder Coat



Spring



Beige

Plastic



Tangerine



Lime



Beige



Green



Green-Beige
Green

Rope



Green

Deck




Hunter Green



ADA Compliant



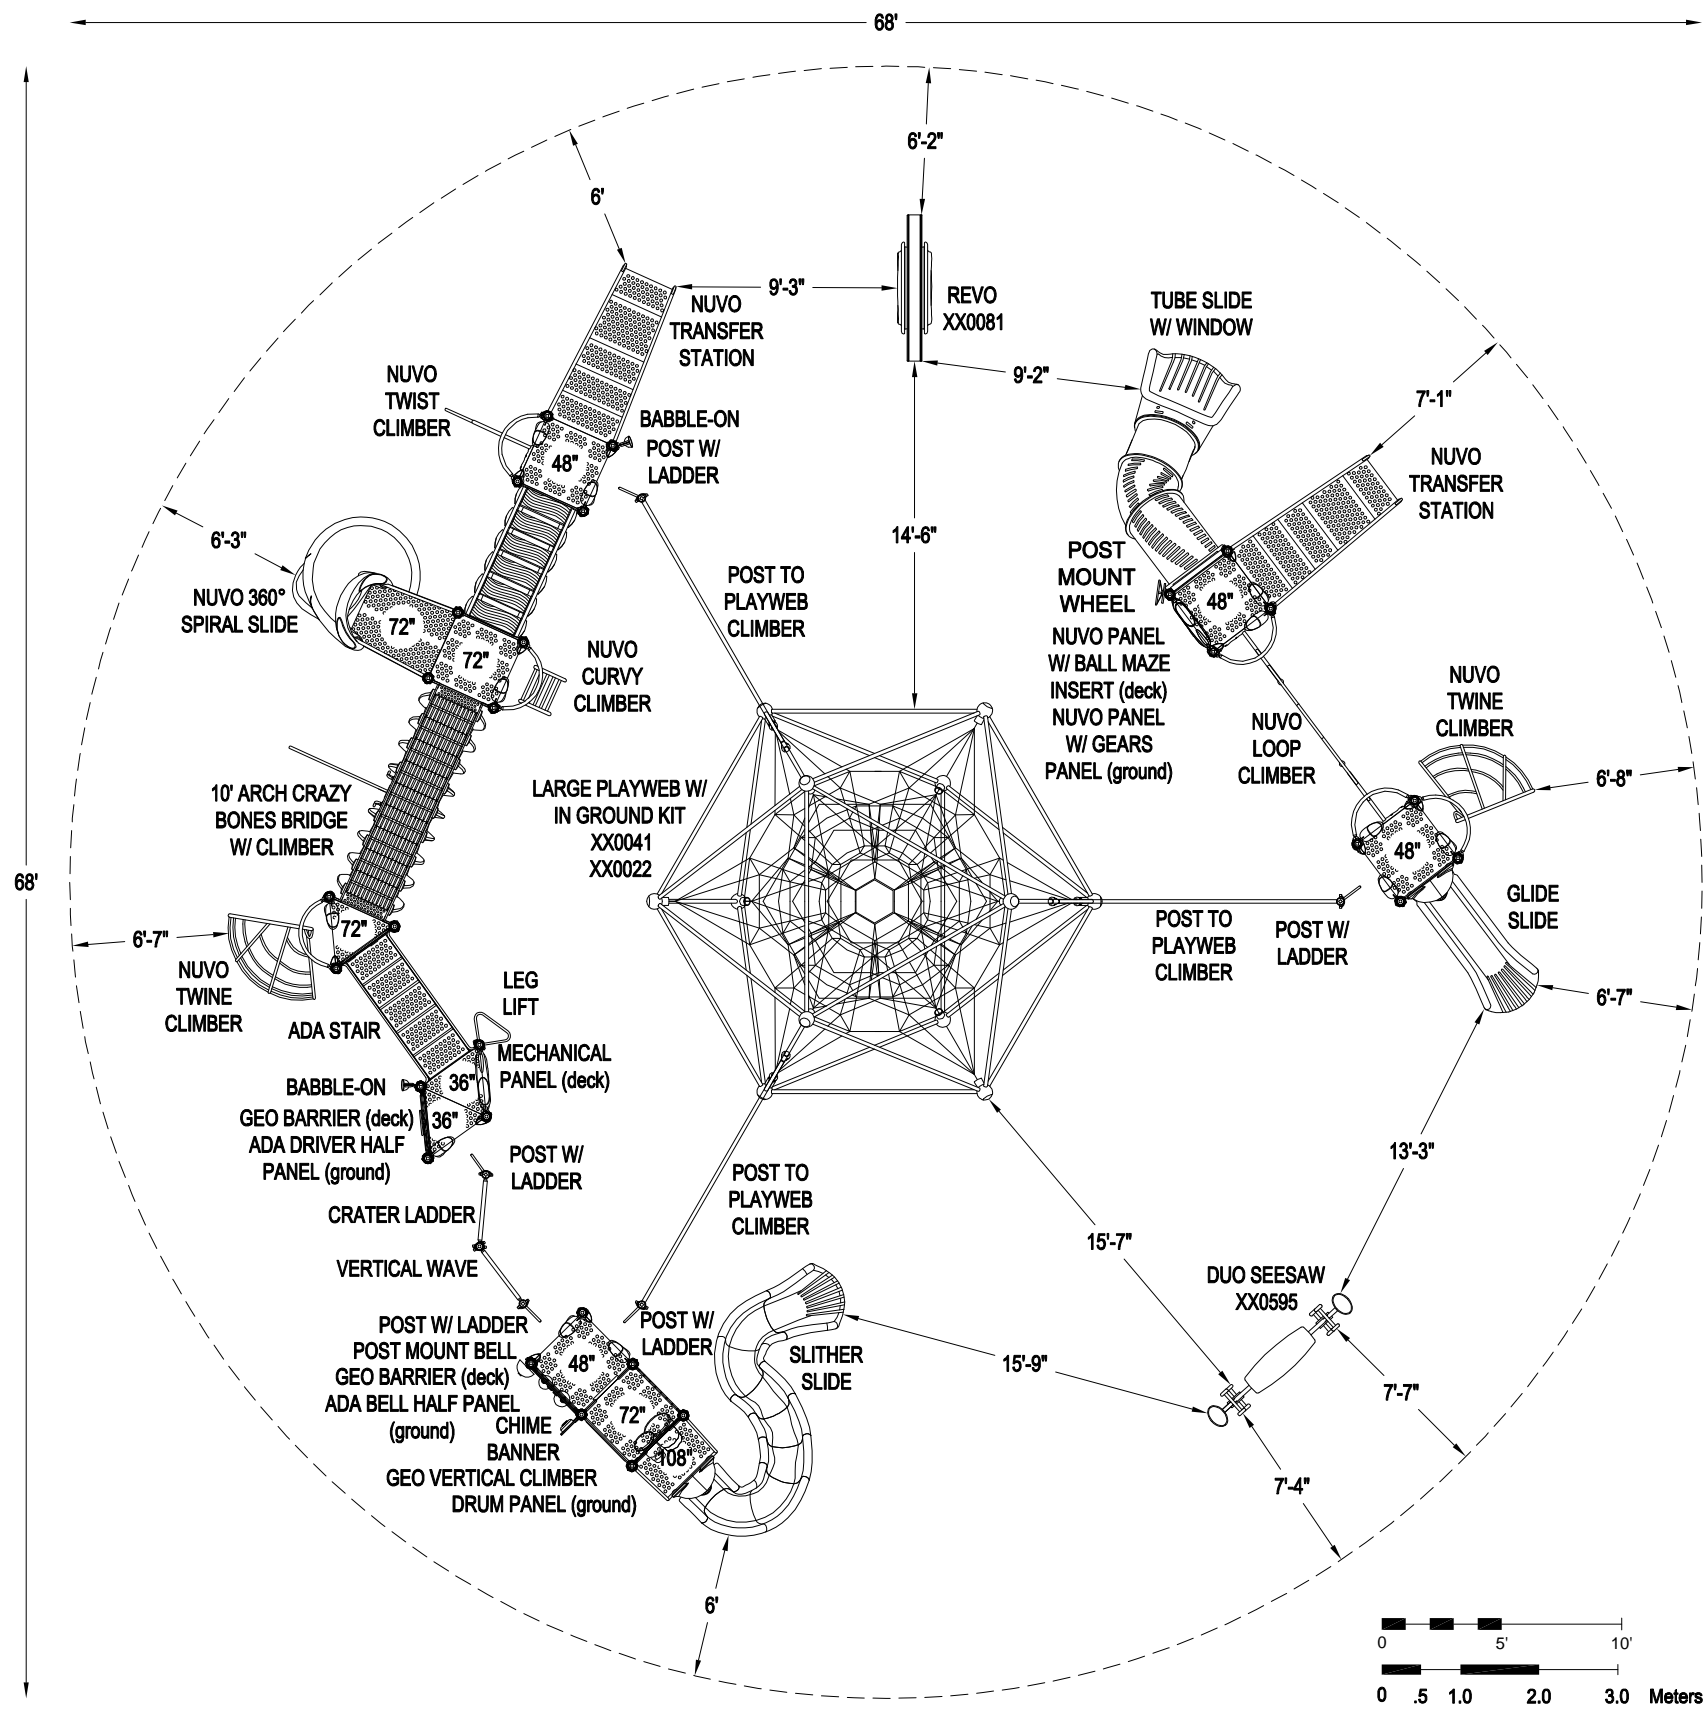

*Playground Supervision Required

54'-7" x 53' x 20'-6"
 5-12
 121 USERS
 ASTM F1487-11
 68' x 68'
 3,632 SqFt
 10 Ft

BIG T RECREATION
 949 East Pioneer Rd, Suite A4
 Draper, UT 84020

PLAYWORLD™
© 2017 Playworld Systems, Inc.
 Playworld® is a brand of Playworld Systems, Inc.

PROJECT NO: 14-4025	REV: B	DATE: 30-SEP-14
SYSTEM: CHALLENGERS		SCALE: 1/8" = 1'-0"
SITE PLAN		DRAWN BY: PHIL SAILOR

SHELLY PARK - OPTION 1

SPARKS, NV