


**EXHIBIT 3-A  
BUFFER WALL**

SCALE:  
1"=100'

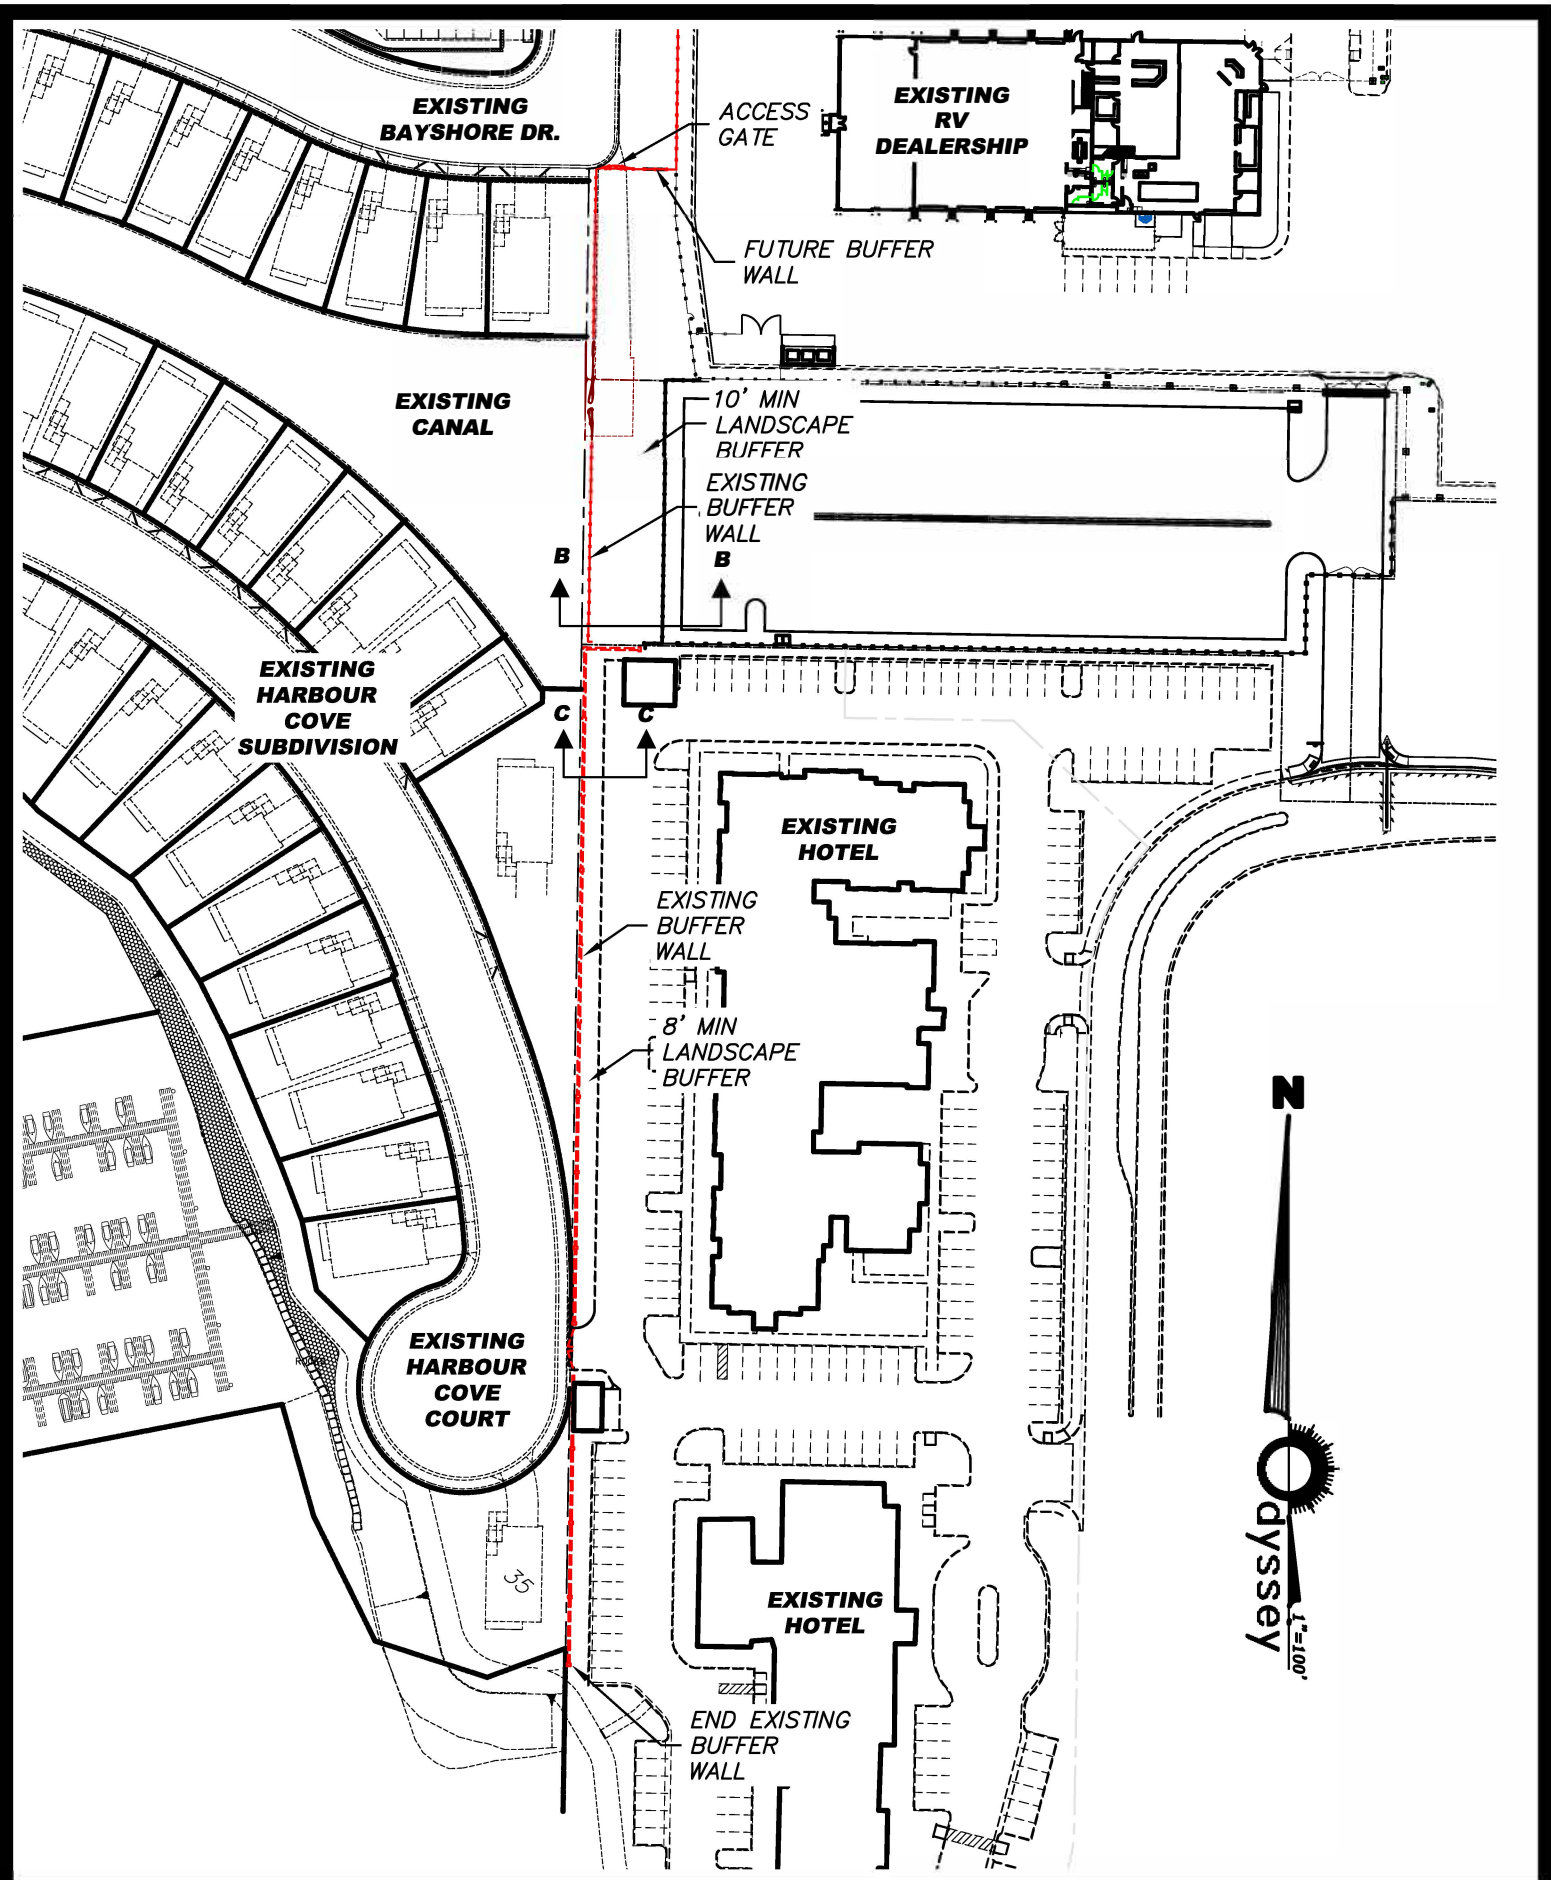

**EXHIBIT 3-B  
BUFFER WALL**

SCALE:  
1"=100'

EXHIBIT 3-C  
CROSS SECTION A-A

SCALE: 1" = 2'

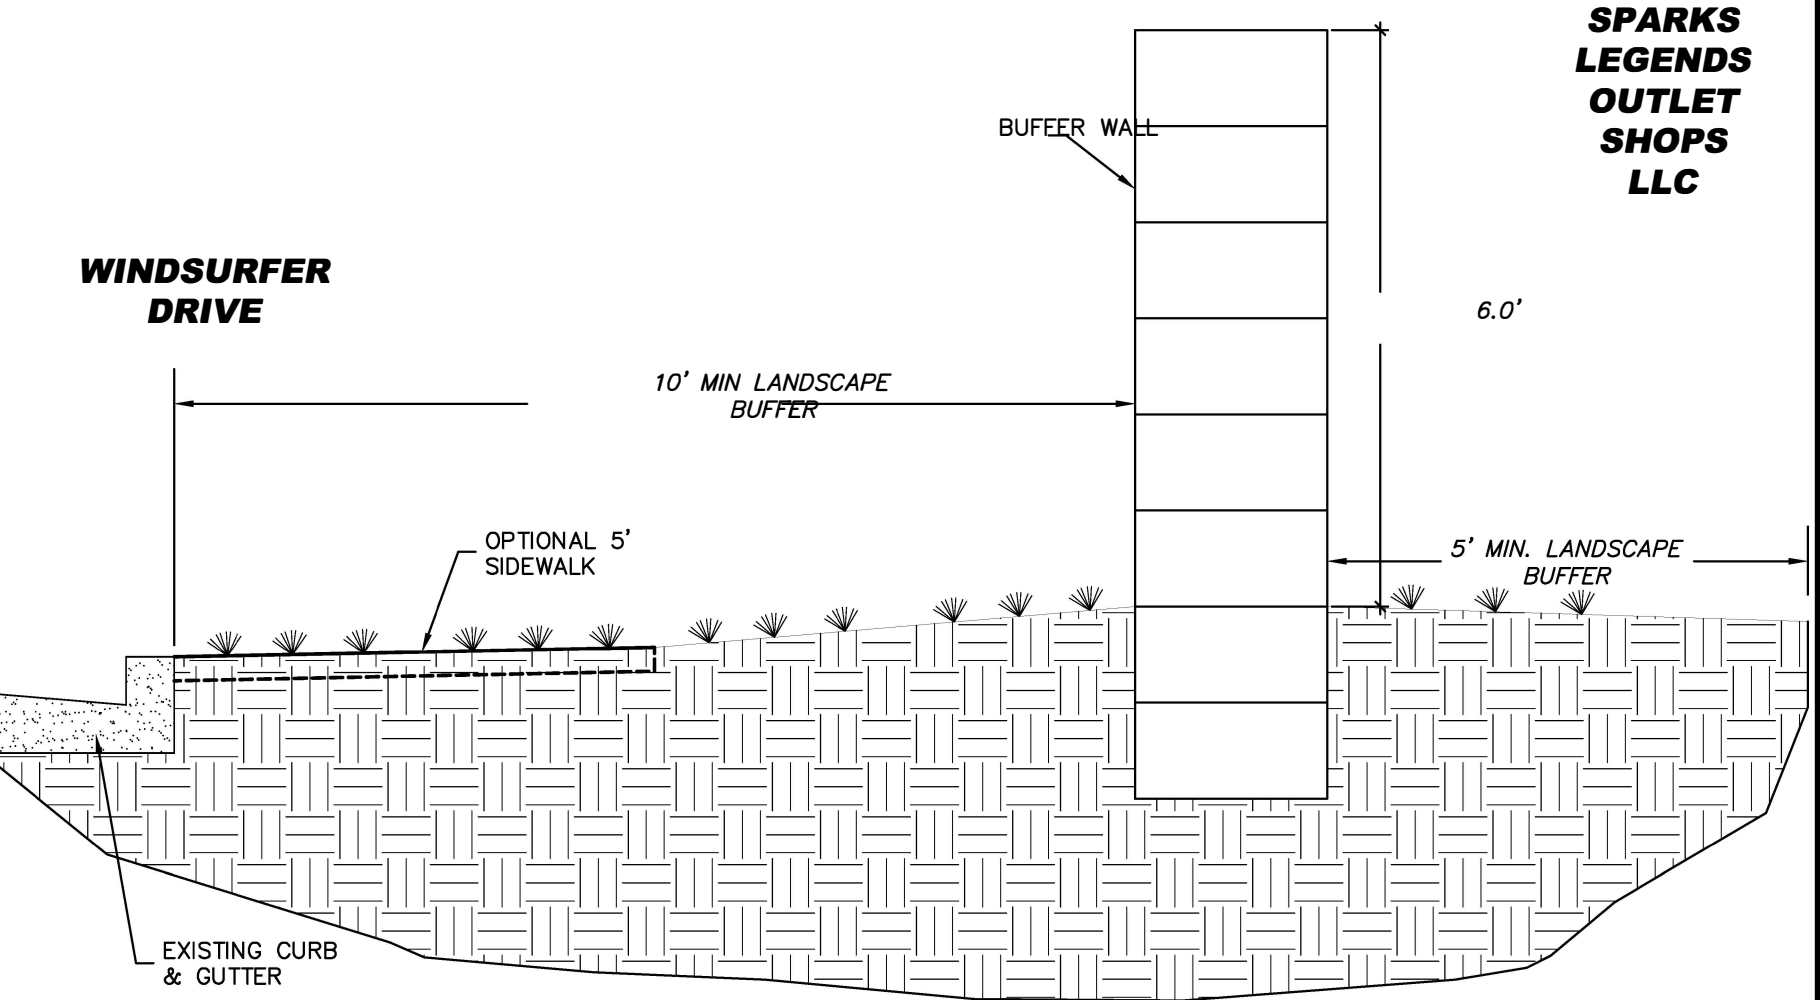


EXHIBIT A 9.4  
SECTION A-A

EXHIBIT 3-D  
CROSS SECTION B-B

**CITY OF  
SPARKS**

**SPARKS  
LEGENDS  
OUTLET  
SHOPS  
LLC**



ASPHALT PAVING FOR  
RV EXPANSION

6' SCREEN  
FENCE

EXISTING  
BUFFER WALL

10' MIN. LANDSCAPE  
BUFFER

6.0'


EXISTING CANAL

EXISTING  
RIP RAP  
SLOPE

LANDSCAPING

LANDSCAPING

POST CURB

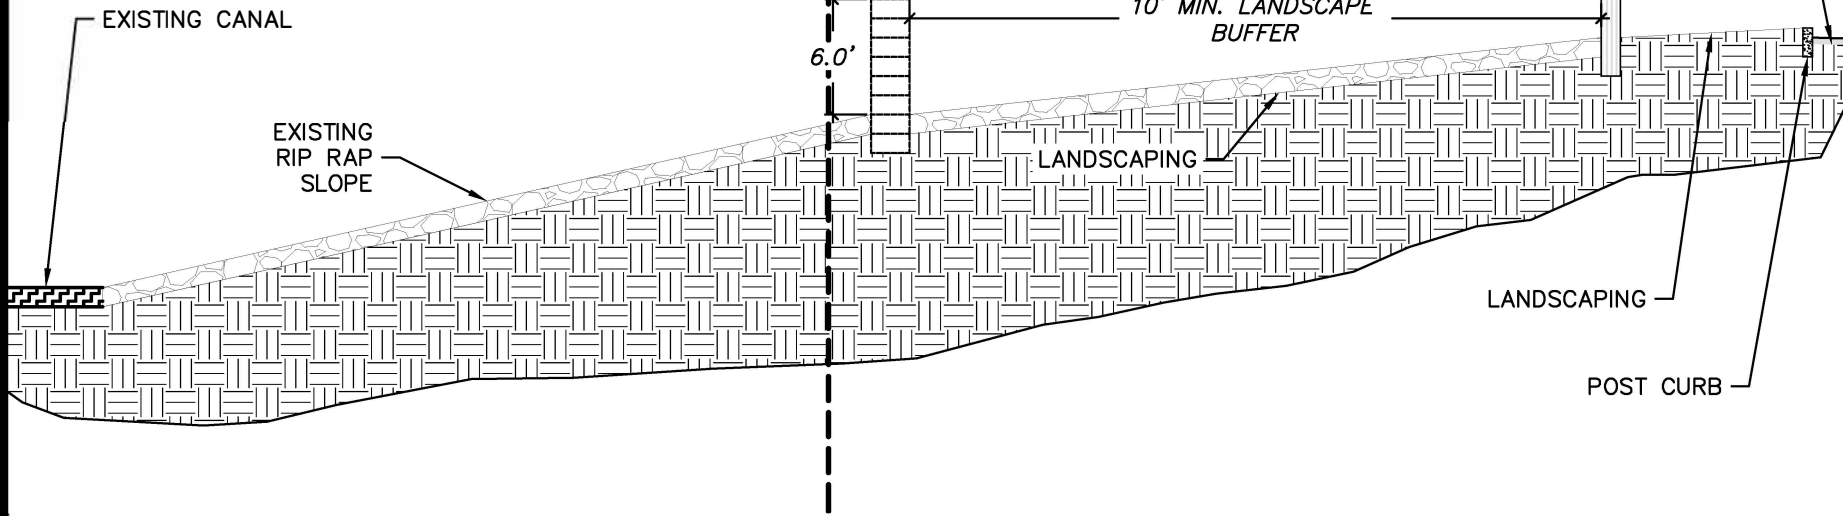

**EXHIBIT 3-E  
CROSS SECTION C-C**

**SINGLE  
FAMILY  
RESIDENTIAL  
LOT**

**EXISTING  
HOTEL**

EXISTING  
RETAINING  
WALL

EXISTING  
BUFFER  
WALL

EXISTING CURB  
& GUTTER

6' MIN.

8' MIN LANDSCAPE  
BUFFER

VARIABLES

