

LEGEND:

- TRANSIT-ORIENTED DEVELOPMENT (TOD)
- TOURIST COMM.
- PF

PROP. PROJECT SITE
APN: 03201108

SPARKS/RENO BOUNDARY



4725 FIRST STREET, STE. 275
PLEASANTON, CA 94566
T: 925.400.4356
www.jmacivil.com

PROJ NO: 15260
SCALE: 1"=400'
DATE: 1/5/2016
DESIGNED BY: WG
DRAWN BY: WG
CHECKED BY: JM


SHEET TITLE

EXISTING ZONING VICINITY MAP

PROJECT

CEMEX FUTURE WET PLANT
FACILITY IMPROVEMENTS
SPARKS, NV

EX-03

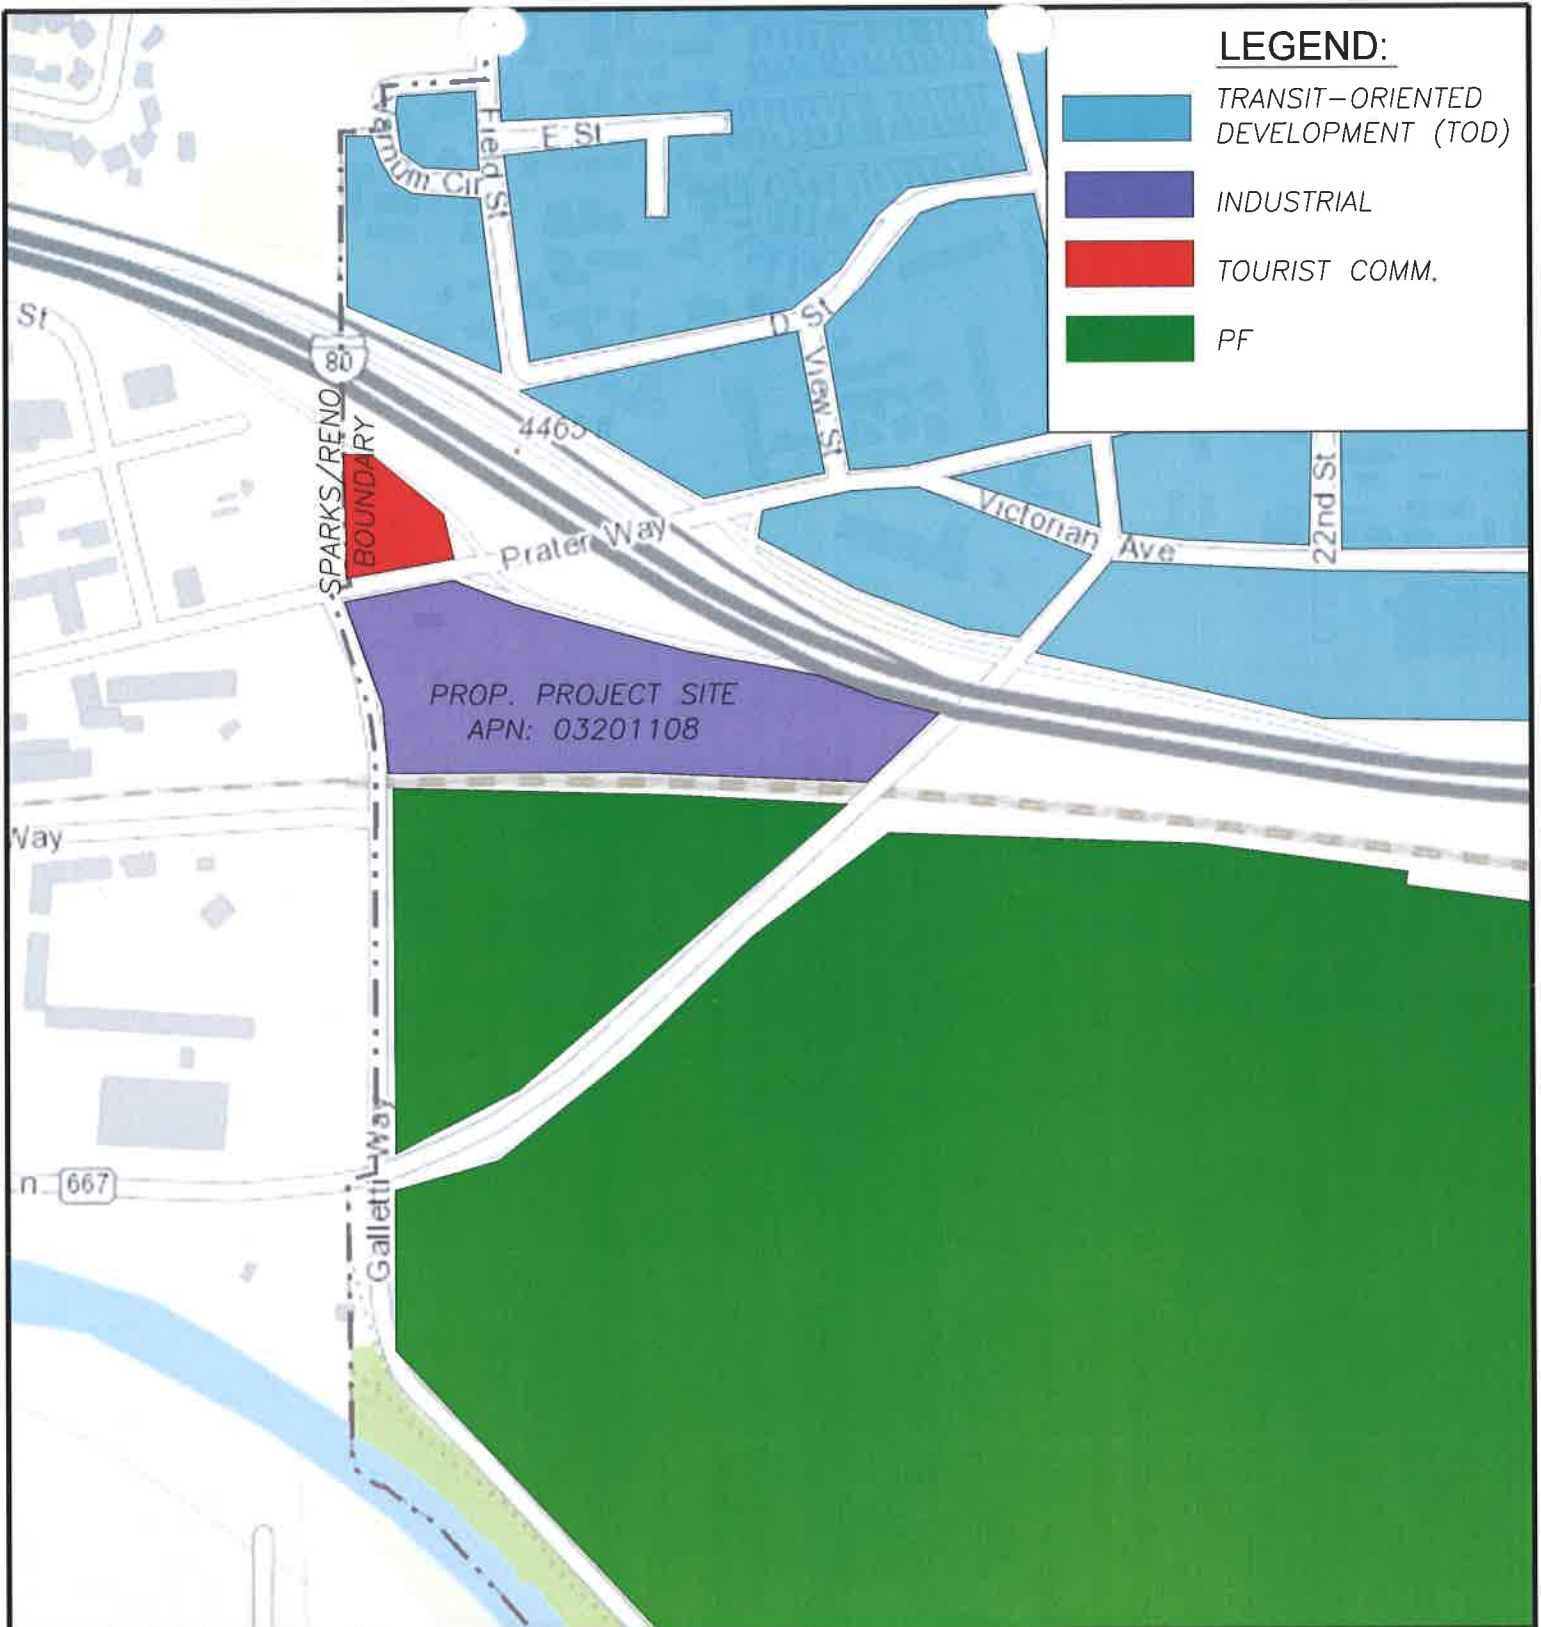

LEGEND:

- TRANSIT-ORIENTED DEVELOPMENT (TOD)
- INDUSTRIAL
- TOURIST COMM.
- PF



4725 FIRST STREET, STE. 275
 PLEASANTON, CA 94566
 T: 925.400.4356
 www.jmacivil.com

PROJ NO: 15260
 SCALE: 1"=400'
 DATE: 1/5/2016
 DESIGNED BY: WG
 DRAWN BY: WG
 CHECKED BY: JM

SHEET TITLE

PROPOSED ZONING VICINITY MAP

PROJECT

CEMEX FUTURE WET PLANT
 FACILITY IMPROVEMENTS
 SPARKS, NV

EX-04