



17 December 2017

City of Sparks
Sparks Marina / GERP
Sparks, NV

Illuminated city of Sparks Letters

Brian,

We are pleased to provide this proposal to manufacture and install new signage for City of Sparks as follows:

Scope:

Permit,manufacture and install 2 sets of internally illuminated letters reading "Sparks" for Sparks Marina and Golden Eagle Regional Park as described in yesco print 571577. Install each set of letters at customer direction in planter area's for each.

Price includes all labor,materials and engineering including footing detail. Power to signs and hook up by YESCO

Yesco not responsible for underground drip or sprinkler damage.

Cash Sale Price:	\$93,690.00
Approximate Tax (0.00%):	\$0.00
Total:	\$93,690.00

Cash Sale Price: Upon acceptance of Job Order agreement, 50% down and remainder at completion of job.

Exclusions

- Price is based on performing work during normal business hours.
- Contingent upon field survey of existing conditions and equipment access.

Signature

Date

Please review and give me a call with any questions.

Mark Stevens
Custom Account Executive
775-313-3991
mstevens@yesco.com



S/F ILLUMINATED SIGNS



YESCO.

YESCO LLC

5350 Capital Ct. Suite 104

Reno, NV 89502

Office: 775.359.3131

NV. CONTRACTOR LICENSE NO.
0074289 / 0074290

Notice to the Customer

This drawing was created to assist you in visualizing our proposal. The ideas herein are the property of YESCO. Permission to copy or revise this drawing can only be obtained thru a written agreement with YESCO.

**© 2016 by YESCO LLC
All rights reserved**

Note: The colors depicted on this rendering may not match actual colors used on the finished display. please refer to the detail drawing for the approved color specifications.

Note: The cost of providing electrical wiring to the sign area, all required permits and all special inspections are no included in this sign proposal.

Note: The proportion of signs shown on building and landscape area photos is an approximate representation.

CLIENT:

City of Sparks

ADDRESS:

SPARKS, NV

CITY:

MARK STEVENS

ACCOUNT EXECUTIVE:

DESIGNER	DATE
JIM GRANDE	12/5/16
△ JIM GRANDE	3/13/17
△ JIM GRANDE	3/16/17
△ JIM GRANDE	3/16/17
△ JIM GRANDE	10/11/17
△ JIM GRANDE	12/19/17

APPROVAL

CUSTOMER DATE

LANDLORD DATE

DESIGN DATE

SALES DATE


ESTIMATING DATE

SURVEY DATE

DESIGN NUMBER
OPY-08896

ARCHIVE NUMBER

SHEET
CV-1

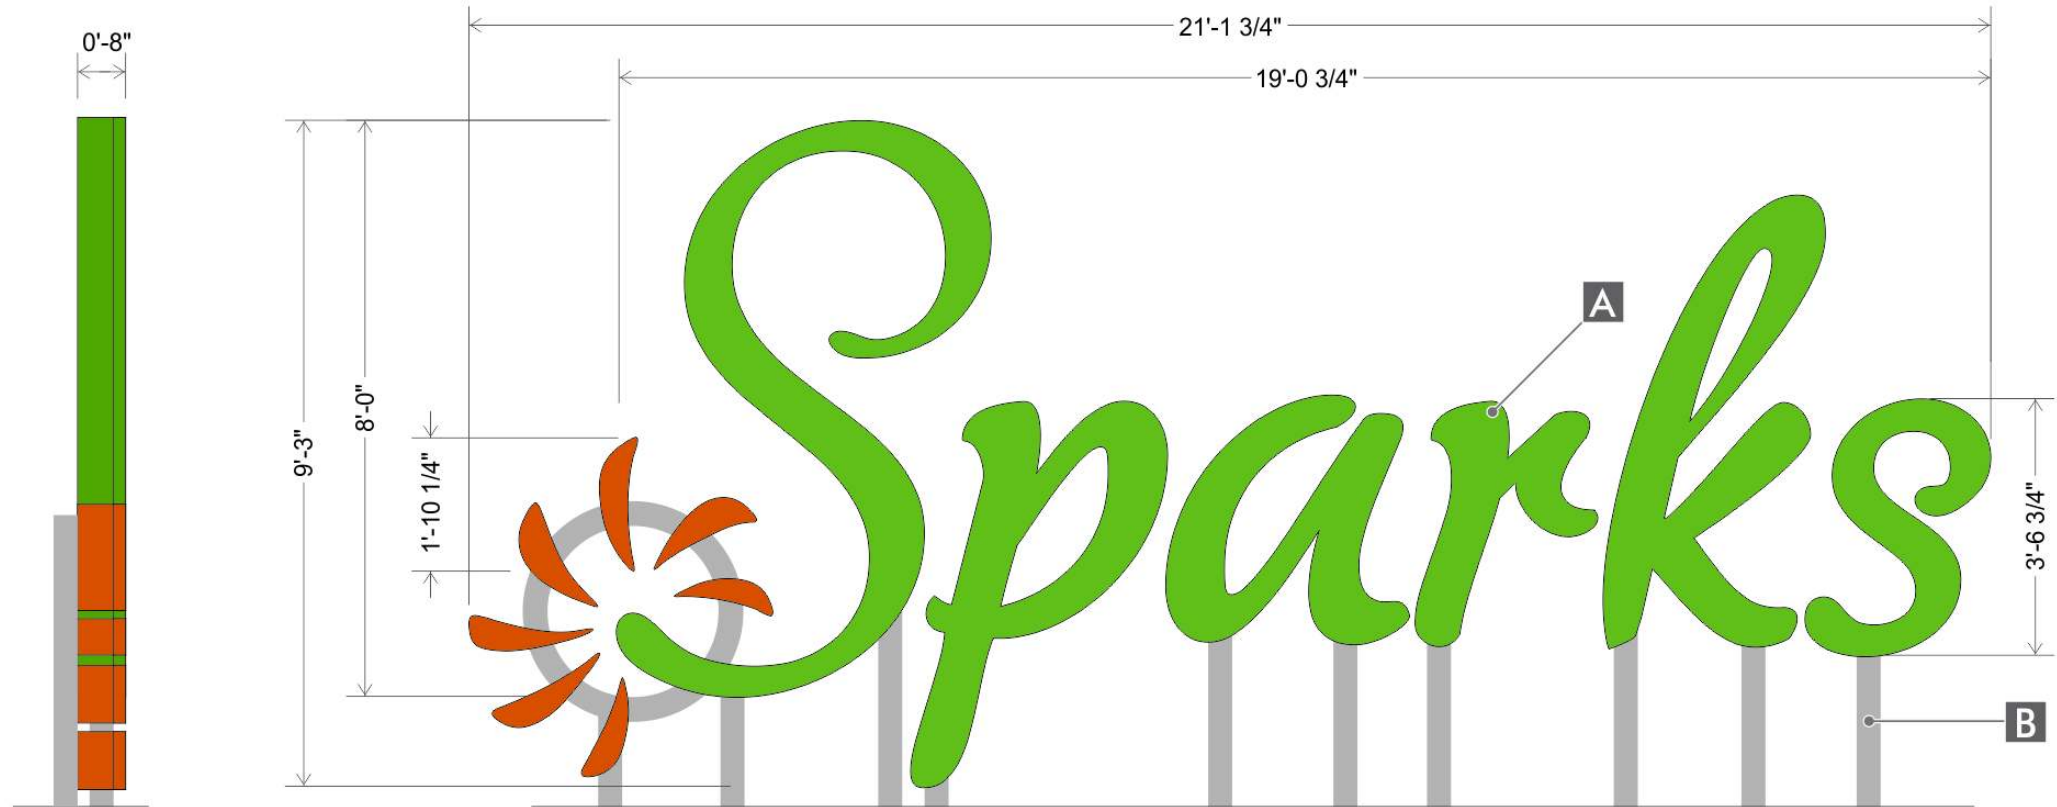

BG-1 SINGLE FACE ILLUMINATED
Scale: 3/8"=1'-0"

SCOPE OF WORK

MANUFACTURE AND INSTALL ONE(1) SET OF INTERNALLY ILLUMINATED CHANNEL LETTERS.

SIGN SPECS

A	PAN CHANNEL LIGHTING	WHITE LED
	FACE COLOR	WHITE ACRYLIC
	VINYL COLOR	3M TRANSLUCENT - SEE COLOR KEY
	TRIM CAP COLOR	2" GREEN / ORANGE TO MATCH RETURN
	RETURN COLOR	TO MATCH PMS 369
B	STRUCTURE	POWDER COATED TUBE - SIZE BY ENGINEERING

GENERAL NOTES:

NOTE: **FIELD SURVEY REQUIRED BEFORE FABRICATION**

COLOR KEY

	PAINT	SHERWIN WILLIAMS
	COLOR	TO MATCH PMS 369
	VINYL	3M - TRANSLUCENT
	COLOR	3630-106 BRILLIANT GREEN (PMS 368)
	VINYL	3M - TRANSLUCENT
	COLOR	3630-44 ORANGE
	PAINT	SHERWIN WILLIAMS
	COLOR	TO MATCH PMS 1685
		POWDER COATED
	COLOR	TBD

NOTE: UNLESS OTHERWISE NOTED, THE COLORS DEPICTED ON THIS RENDERING MAY NOT MATCH ACTUAL COLORS ON FINISHED DISPLAY. PLEASE REFER TO COLOR-CALLOUTS AND THEIR APPROPRIATE VENDOR SPECIFIED SAMPLES FOR APPROVED COLOR SPECIFICATIONS



YESCO LLC
5350 Capital Ct. Suite 104
Reno, NV 89502
Office: 775.359.3131
NV CONTRACTOR LICENSE NO. 0074289 / 0074290

Notice to the Customer

This drawing was created to assist you in visualizing our proposal. The ideas herein are the property of YESCO. Permission to copy or revise this drawing can only be obtained thru a written agreement with YESCO.

© 2016 by YESCO LLC
All rights reserved

Note: The colors depicted on this rendering may not match actual colors used on the finished display. Please refer to the detail drawing for the approved color specifications.
Note: The cost of providing electrical wiring to the sign area, all required permits and all special inspections are no included in this sign proposal.
Note: The proportion of signs shown on building and landscape area photos is an approximate representation.

CLIENT:

City of Sparks

ADDRESS:

SPARKS, NV
CITY:

MARK STEVENS
ACCOUNT EXECUTIVE:

DESIGNER	DATE
JIM GRANDE	12/5/16
JIM GRANDE	3/13/17
JIM GRANDE	3/16/17
JIM GRANDE	3/16/17
JIM GRANDE	10/11/17
JIM GRANDE	12/19/17

APPROVAL

CUSTOMER DATE

LANDLORD DATE

DESIGN DATE

SALES DATE

ESTIMATING DATE


SURVEY DATE

DESIGN NUMBER
OPY-08896

ARCHIVE NUMBER

SHEET
1.0



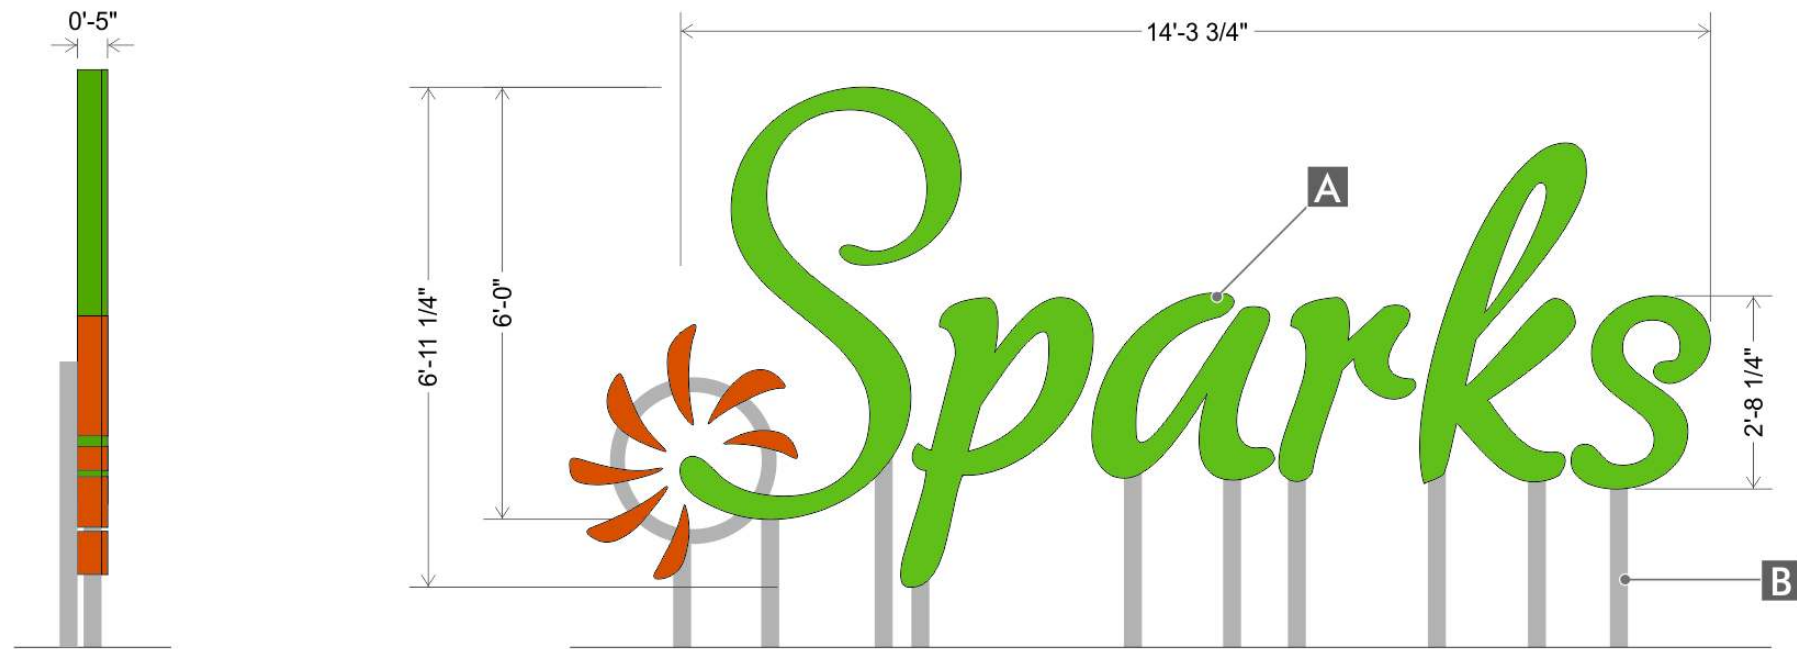

BG-2 SINGLE FACE ILLUMINATED
Scale: 3/8"=1'-0"

SCOPE OF WORK

MANUFACTURE AND INSTALL ONE(1) SET OF INTERNALLY ILLUMINATED CHANNEL LETTERS.

SIGN SPECS

A	PAN CHANNEL LIGHTING	WHITE LED
	FACE COLOR	WHITE ACRYLIC
	VINYL COLOR	3M TRANSLUCENT - SEE COLOR KEY
	TRIM CAP COLOR	1" GREEN / ORANGE TO MATCH RETURN
	RETURN COLOR	TO MATCH PMS 369
B	STRUCTURE	POWDER COATED TUBE - SIZE BY ENGINEERING

GENERAL NOTES:

NOTE: **FIELD SURVEY REQUIRED BEFORE FABRICATION**

COLOR KEY

	PAINT	SHERWIN WILLIAMS
	COLOR	TO MATCH PMS 369
	VINYL	3M - TRANSLUCENT
	COLOR	3630-106 BRILLIANT GREEN (PMS 368)
	VINYL	3M - TRANSLUCENT
	COLOR	3630-44 ORANGE
	PAINT	SHERWIN WILLIAMS
	COLOR	TO MATCH PMS 1665
		POWDER COATED
	COLOR	TBD

NOTE: UNLESS OTHERWISE NOTED, THE COLORS DEPICTED ON THIS RENDERING MAY NOT MATCH ACTUAL COLORS ON FINISHED DISPLAY. PLEASE REFER TO COLOR-CALLOUTS AND THEIR APPROPRIATE VENDOR SPECIFIED SAMPLES FOR APPROVED COLOR SPECIFICATIONS

YESCO
YESCO LLC
5350 Capital Ct. Suite 104
Reno, NV 89502
Office: 775.359.3131
NV CONTRACTOR LICENSE NO. 0074289 / 0074290

Notice to the Customer
This drawing was created to assist you in visualizing our proposal. The ideas herein are the property of YESCO. Permission to copy or revise this drawing can only be obtained thru a written agreement with YESCO.

© 2016 by YESCO LLC
All rights reserved

Note: The colors depicted on this rendering may not match actual colors used on the finished display. Please refer to the approved color specifications.
Note: The cost of providing electrical wiring to the sign area, all required permits and all special inspections are no included in this sign proposal.
Note: The proportion of signs shown on building and landscape area photos is an approximate representation.

CLIENT:
City of Sparks

ADDRESS:

SPARKS, NV

CITY:

MARK STEVENS
ACCOUNT EXECUTIVE:

DESIGNER	DATE
JIM GRANDE	12/5/16
JIM GRANDE	3/13/17
JIM GRANDE	3/16/17
JIM GRANDE	3/16/17
JIM GRANDE	10/11/17
JIM GRANDE	12/19/17

APPROVAL

CUSTOMER DATE

LANDLORD DATE

DESIGN DATE

SALES DATE

ESTIMATING DATE

SURVEY DATE

DESIGN NUMBER
OPY-08896

ARCHIVE NUMBER

SHEET
2.0

