



The City of Sparks
OVER \$50,000 CHANGE ORDER

CHANGE ORDER NO.: 1
PROPOSED COUNCIL DATE: April 13, 2020

PROJECT/BID NO/PWP NO: 2020 PCC Alley – Bid #19/20-013 – WA-2020-079

CONTRACT NO.: AC-5633

ACCOUNT NUMBER/PROJECT/SUB-PROJECT: Sewer CIP#20-6595 - \$72,000
Storm Drain CIP#20-6691 - \$25,000

Summary Of Actual Revisions To Work Or Materials:

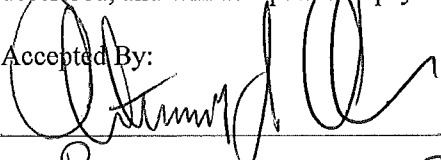
12" Storm Drain Line – During excavation for the surface improvements it was discovered that the existing 12" storm drain line and catch basin in the alley is abandoned at 15th Street. To correct the flow direction, it is proposed to replace the existing catch basin in the alley and set the invert to reverse the flow direction back to the active storm drain line on 16th Street. The not to exceed replacement price from Spanish Springs Construction is \$25,000.

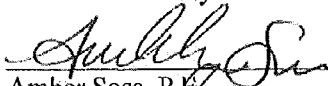
10" Sanitary Sewer Line – The sewer line in the Hymer alley runs from 16th Street to 15th Street. The pre-project inspection did not reveal a need for replacement, however the line is shallow (the invert is approximately 3 ft below grade) and began to collapse during the surface improvement work. Based on the extent of the collapse, the recommended solution is replacement of the 10" line and the mid-point manhole from 16th Street to 15th Street. The not to exceed replacement price from Spanish Springs Construction is \$72,000.

Cost Breakdown:


Item No.	Description	Unit Price	Quantity	Days (+/-)	Total Cost (+/-)
1	12" Storm Drain Removal and Replacement from the new catch basin back to the 16th St entrance of the alley (T& M not to exceed)	\$25,000	1		\$25,000
2	10" SDR 35 PVC Sewer Removal and Replacement, Type 1 SSMH, 10 sewer services, and commercial driveways on each side of the alley. (T& M not to exceed)	\$72,000	1		\$72,000
Total Days/Cost to Contract				6	\$97,000.00

We the undersigned Contractor have given consideration to the proposed Change Order and hereby agree if this Change Order Proposal is approved, we will provide all Labor, Equipment, and Materials necessary for the work as described, and will accept as full payment, the prices shown above.

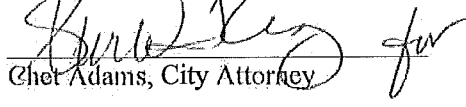
Accepted By: 
Proj. Mgr 3/20/20
Title Date

Recommended By: 
Amber Sosa, P.E. 3-18-2020
Transportation Manager Date

Approved By:

 3-18-20
John A. Martini, P.E. Date
Assistant City Manager

Approved as to Form:

 for
Chet Adams, City Attorney

Approved to as Coding/Funding:

Jennifer Parmenter Date
Finance Department

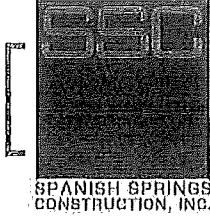
Approved By:

Ronald E. Smith Date
Mayor

Attest:

Lisa Hunderman, City Clerk

Council Date: _____



March 16, 2020

Mr. Bob Schricker
City of Sparks
431 Prater Way
Sparks, NV 89431

Subject: 2020 Sparks Alley Way Project- Storm Drain & Sewer Removal & Replacement

Bob,

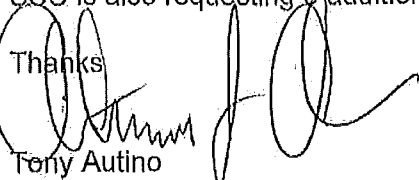
Storm Drain Work:

Remove & replace existing 12" URCP with 12" SDR 35 PVC from new catch basin to back of curb of the 16th Street driveway entrance. Price also includes the windrow of new base rock to be reused after work is completed and the partial removal of the PCC commercial driveway. The remainder of the existing storm drain back to 15th Street driveway entrance to either be left as is or can be crushed and left in place. There was also some standby time that we had while waiting for the outcome that will be included in the final price. Spanish Springs Construction will complete this work for the T&M price not to exceed \$25,000.00

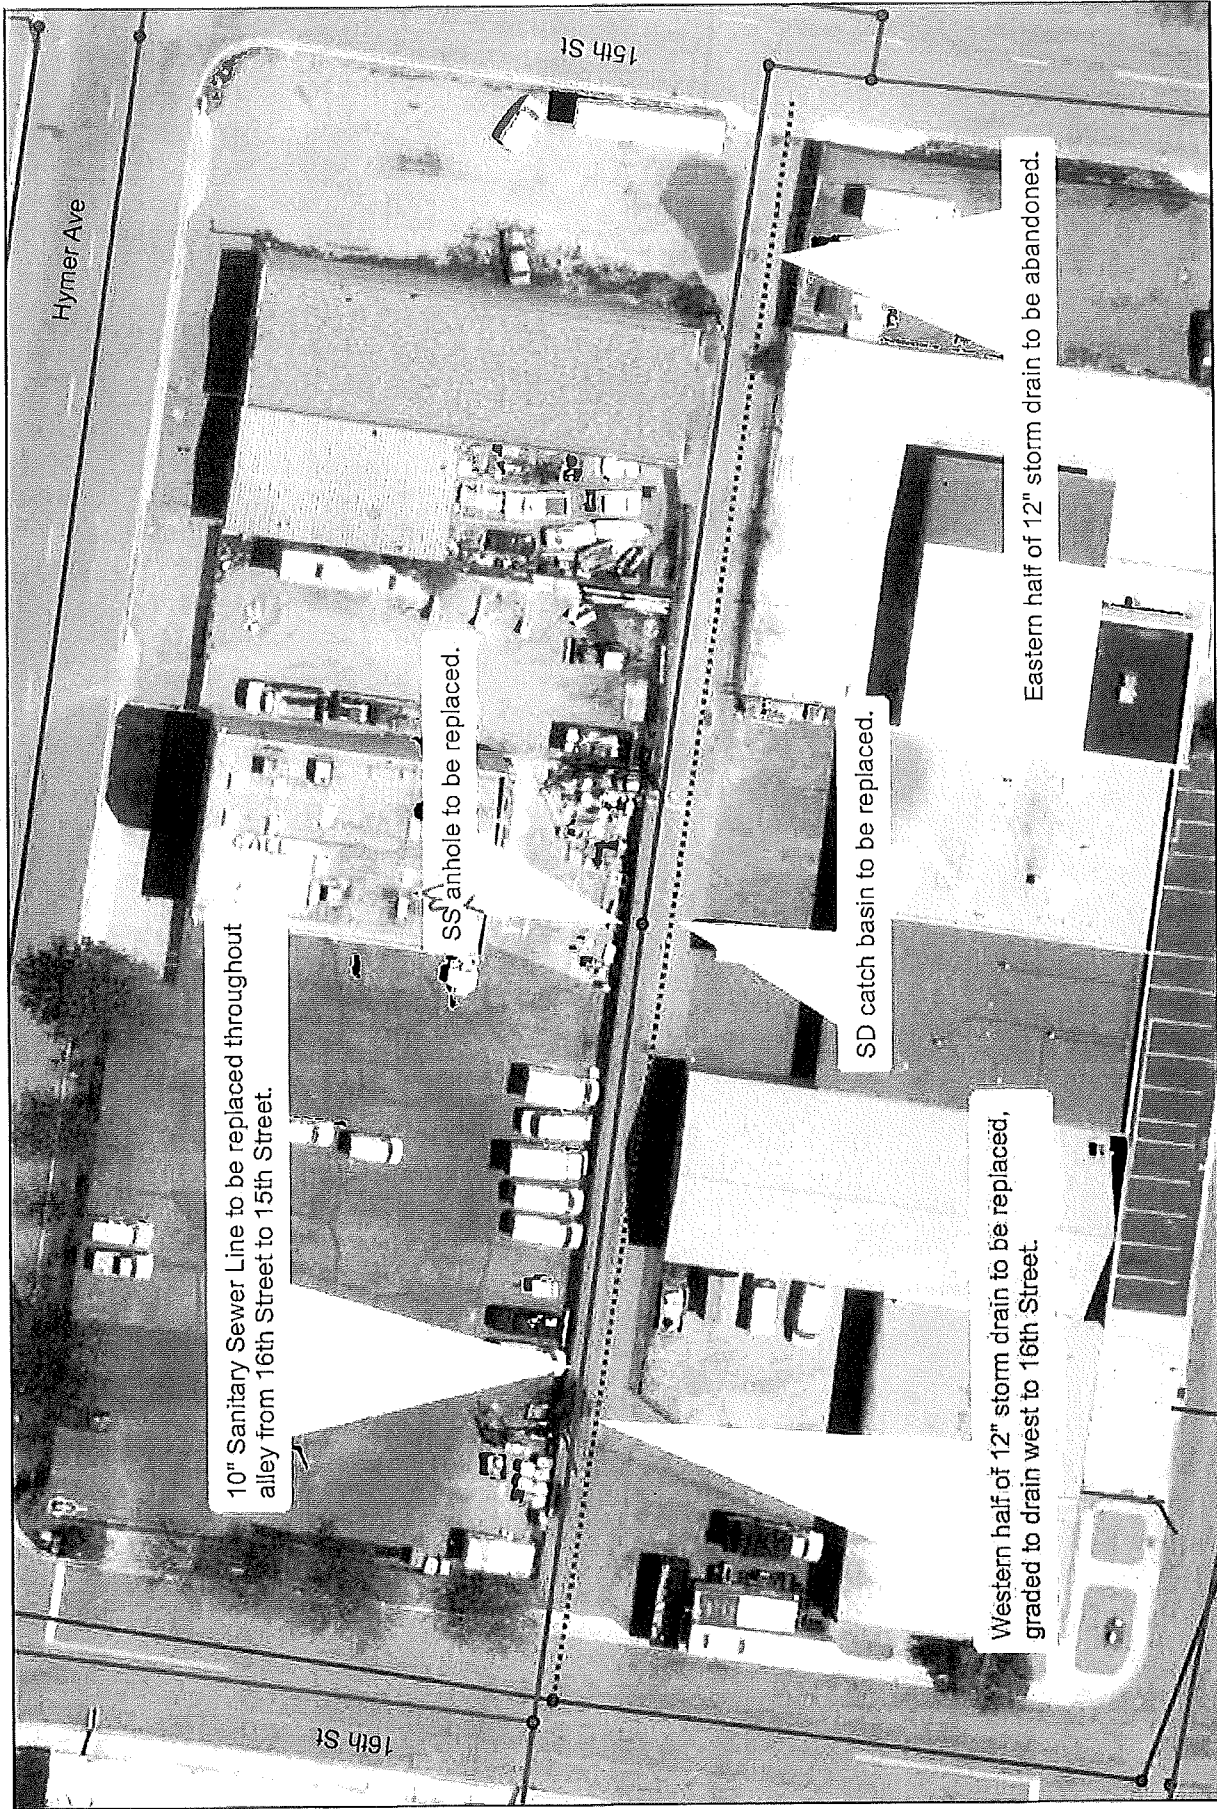
Sanitary Sewer Work:

Remove & replace existing 10" URCP with 10" SDR 35 PVC pipe between 16th Street and 15th Street the entire distance of the alley project, remove & replace the 4" sewer services from the main to outside of the new PCC Concrete Alley. Price also includes additional removal of the new aggregate base including replacing the stabilization fabric, additional demo & replacement of the PCC driveways, bypass pumping of the sewer while installing the new pipe. Spanish Springs Construction will complete this work for the T&M price not to exceed \$72,000.00.

SSC is also requesting 6 additional work days, there is no added cost for the days

Thanks

Tony Autino
Spanish Springs Construction

CC: File 0-0284



NOT TO SCALE

Hymer Alley CO Exhibit