



TENTATIVE MAP FOR WILDCREEK MEADOWS

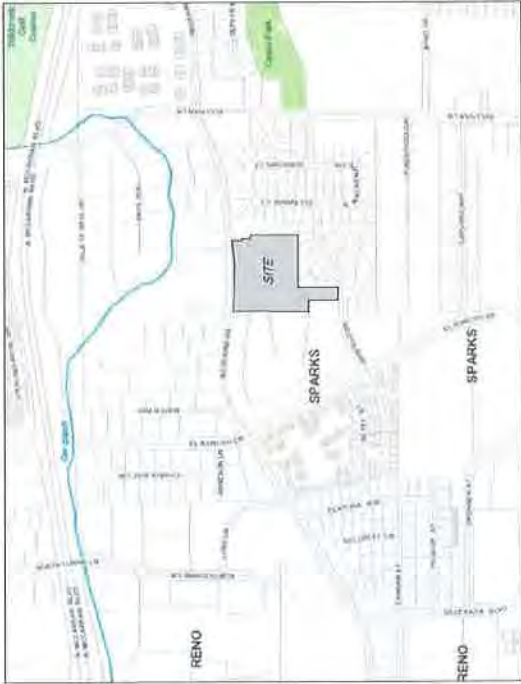

VICINITY MAP
NOT TO SCALE

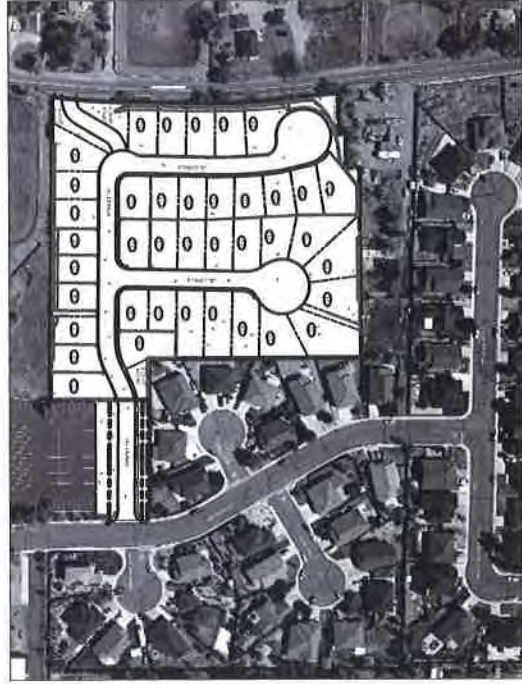

PROJECT LOCATION

BASIS OF BEARINGS

BASIS OF ELEVATIONS
THE BASIS OF ELEVATIONS FOR THIS SURVEY IS THE NAVD83 VERTICAL DATUM OBTAINED FROM THE NATIONAL BENCHMARK #343.84. ALL ELEVATIONS ARE IN FEET. BENCHMARK AND ELEVATION: 4404.15 FEET.

PROJECT APPLICANT
LLS LLC
ATTENTION: LISHA LIU
3200 CITYVIEW TERRACE
RENO, NV 89503
(775) 855-5008

PROPERTY OWNERSHIP
LLS LLC
ATTENTION: LISHA LIU
3200 CITYVIEW TERRACE
RENO, NV 89503
(775) 855-5008

ATTENTION: LISHA LIU
3200 CITYVIEW TERRACE
RENO, NV 89503
(775) 855-5008

SHEET INDEX

- 1 OF 6 TITLE SHEET
- 2 OF 6 LOT AND BLOCK PLAN
- 3 OF 6 SUBDIVISION PLAN
- 4 OF 6 UTILITY PLAN
- 5 OF 6 SITE PLAN
- 6 OF 6 SITE CROSS-SECTIONS

PROPOSED PROPERTY DEVELOPMENT STATISTICS
SITE ZONING CLASSIFICATION: R-4
SUBJECT DEVELOPED AS A SMALL LOT DEVELOPMENT

TOTAL SITE AREA: 9.27 ACRES
APPROXIMATE TOTAL AREA: 3.11 ACRES

PROPOSED DWELLING UNITS:
IN SINGLE-FAMILY RESIDENTIAL ZONING






MINIMUM LOT SIZE: 3,200 SQUARE FEET
MINIMUM LOT AREA: 3,200 SQUARE FEET
AVERAGE LOT SIZE: 4,497 SQUARE FEET

SHEET 1 OF 6
TITLE SHEET



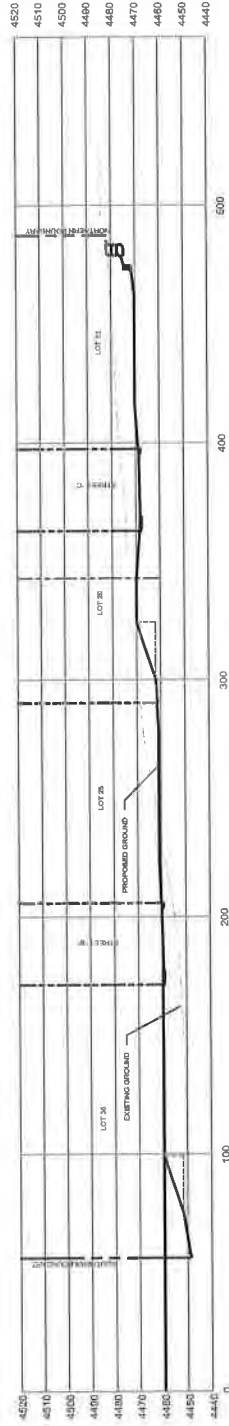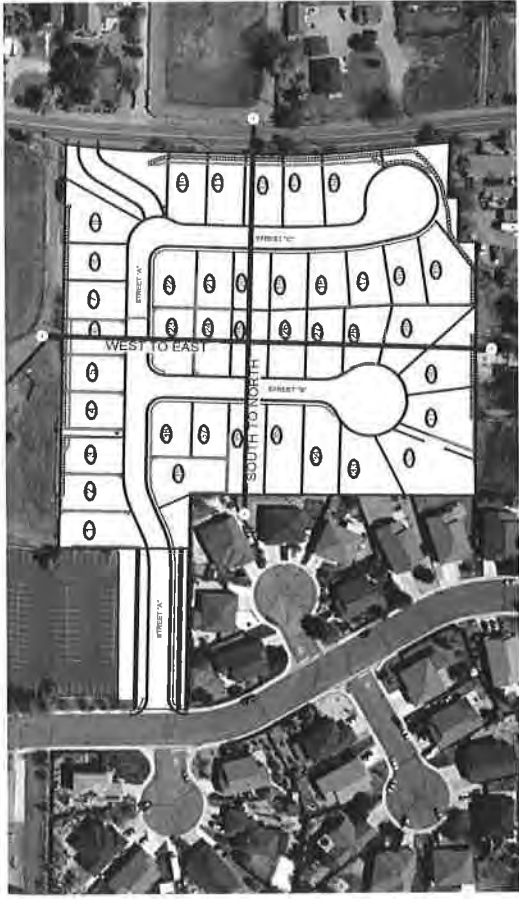

SOUTH TO NORTH CROSS SECTION

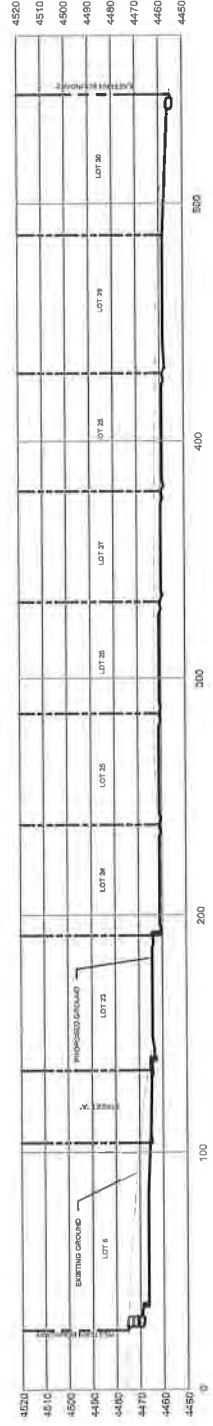

WEST TO EAST CROSS SECTION

TENTATIVE MAP
FOR
WILDCREEK MEADOWS

