



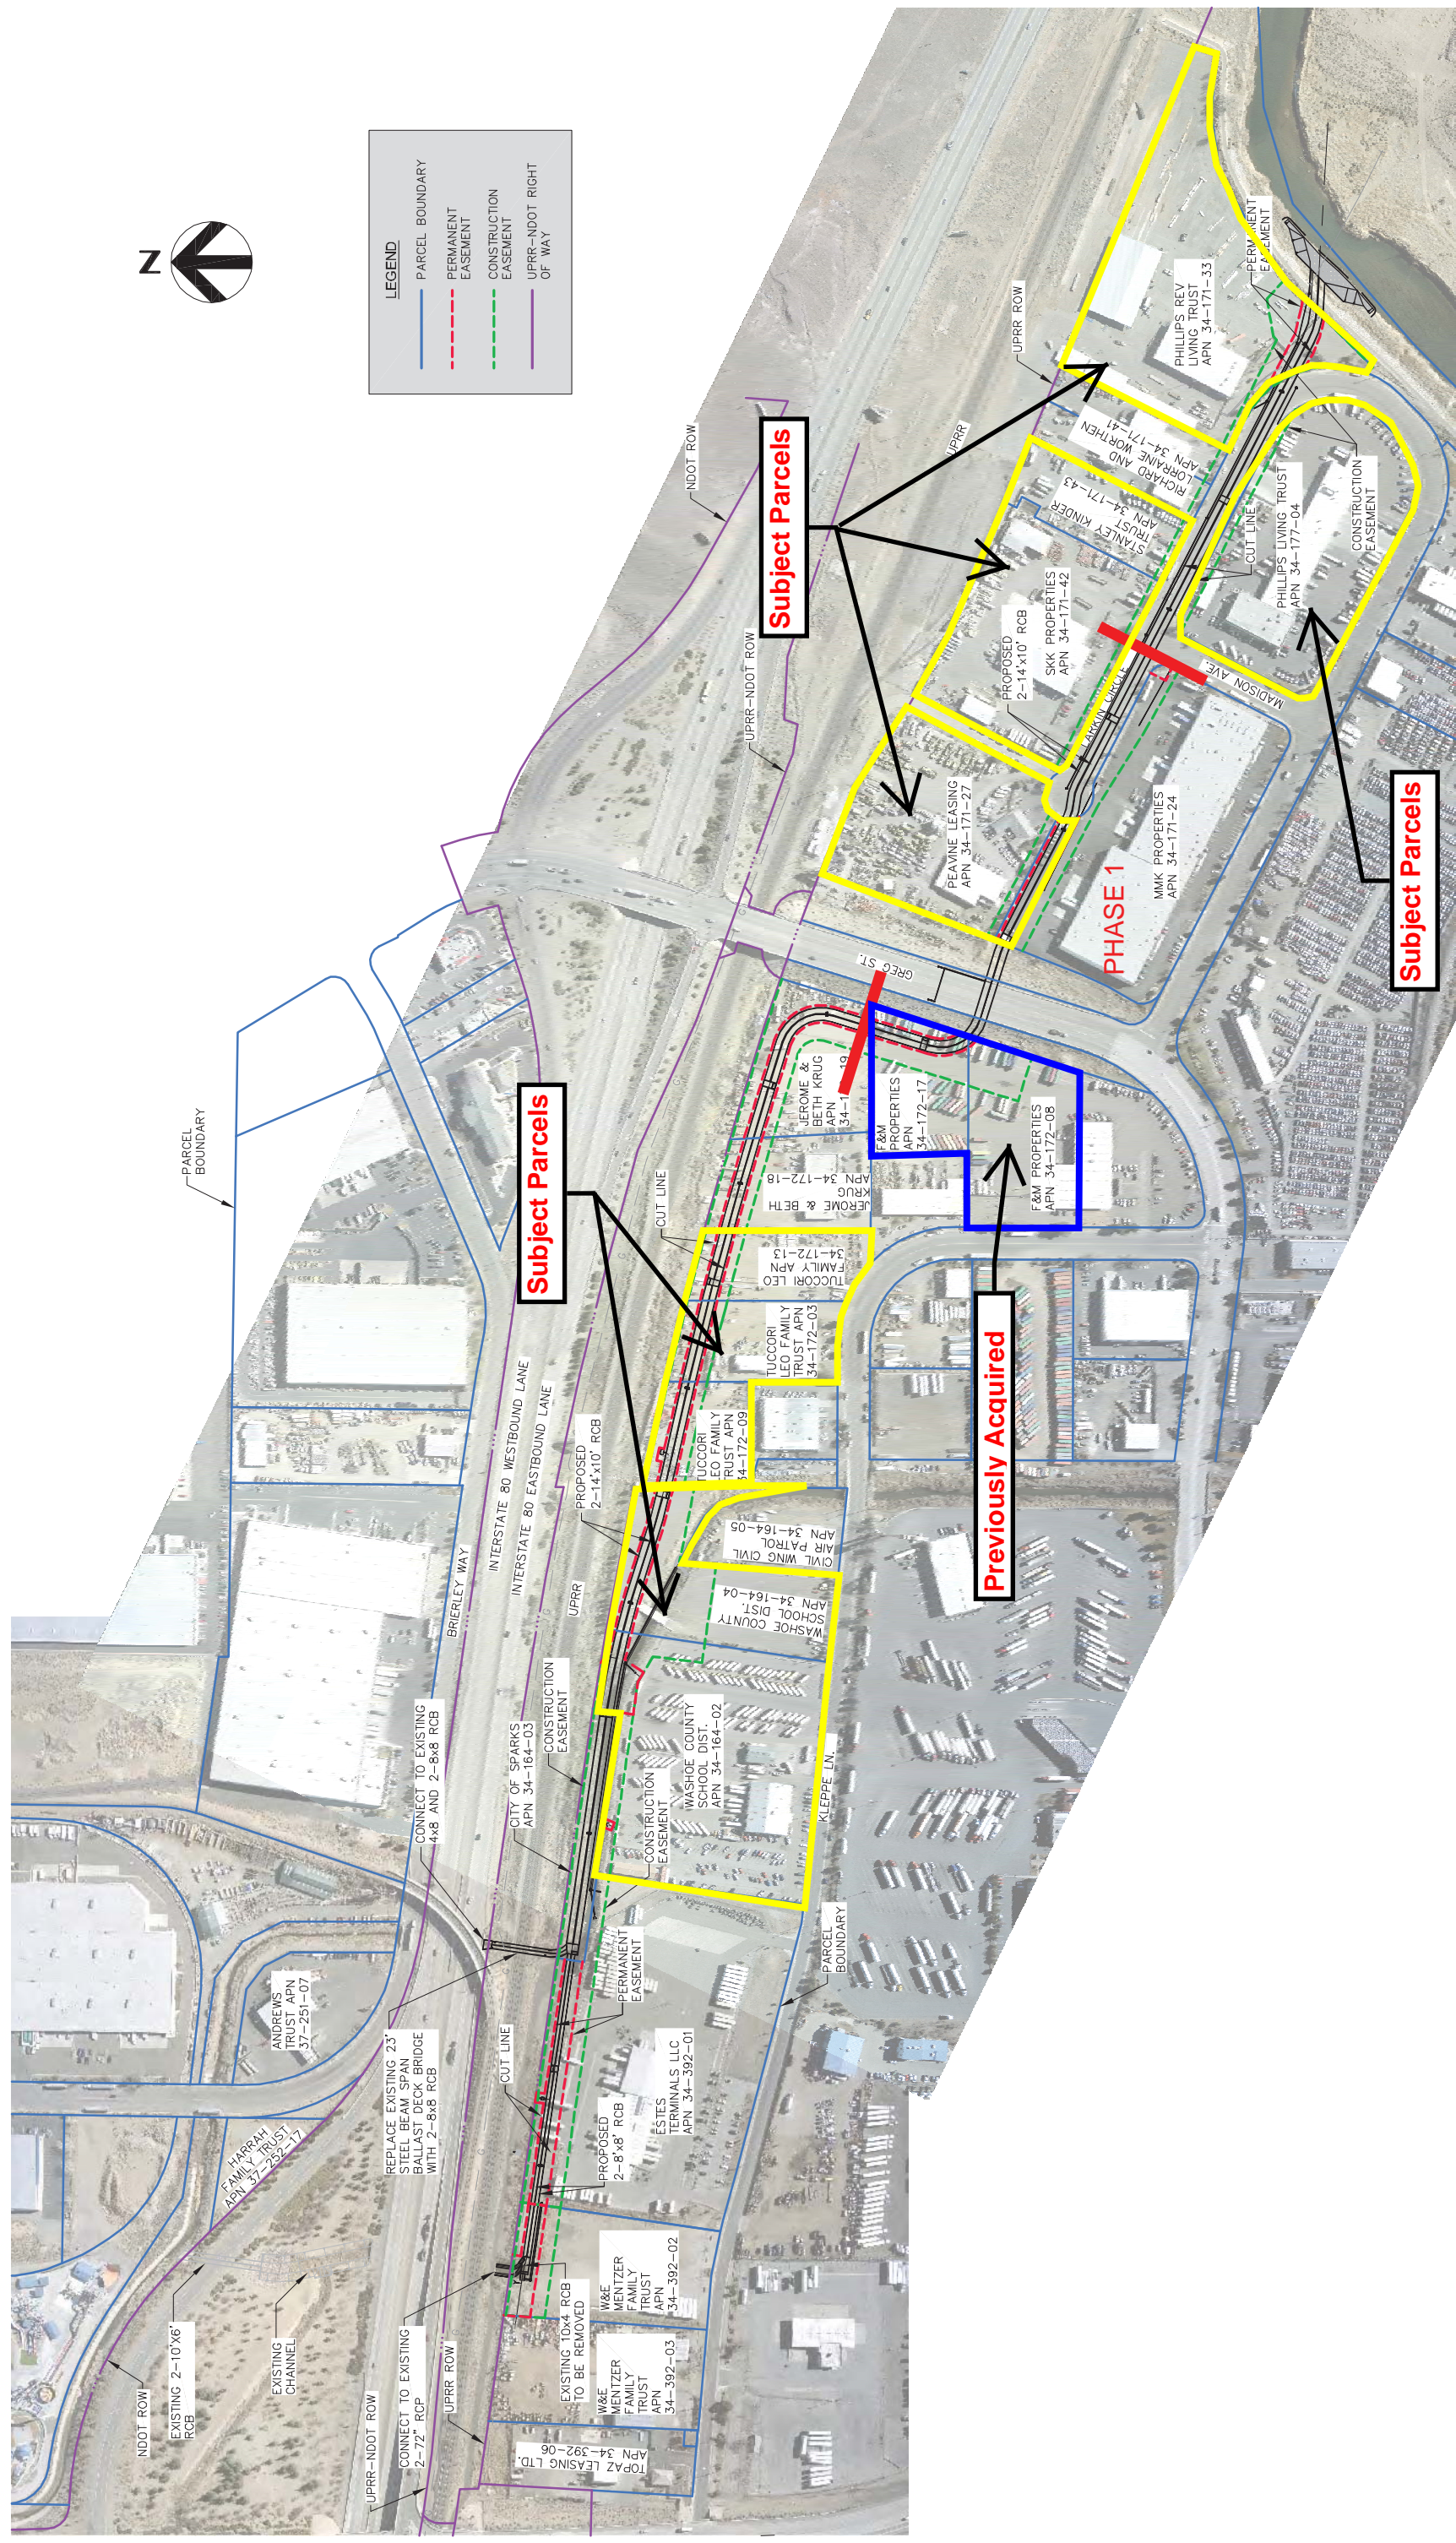

LEGEND	
	PARCEL BOUNDARY
	PERMANENT EASEMENT
	CONSTRUCTION EASEMENT
	UPRR-NDOT RIGHT OF WAY

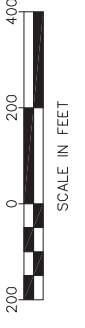

DRAFT
NOT FOR CONSTRUCTION



HDR
HDR Engineering, Inc.
9805 Double R Blvd.
Suite 101
Reno, NV 89521
Phone: 775-337-4700

**NORTH TRUCKEE DRAIN
LARKIN CIRCLE ALIGNMENT**

SPARKS, NV

DATE 12/14/2009
FIGURE