


# Existing Floor Plan

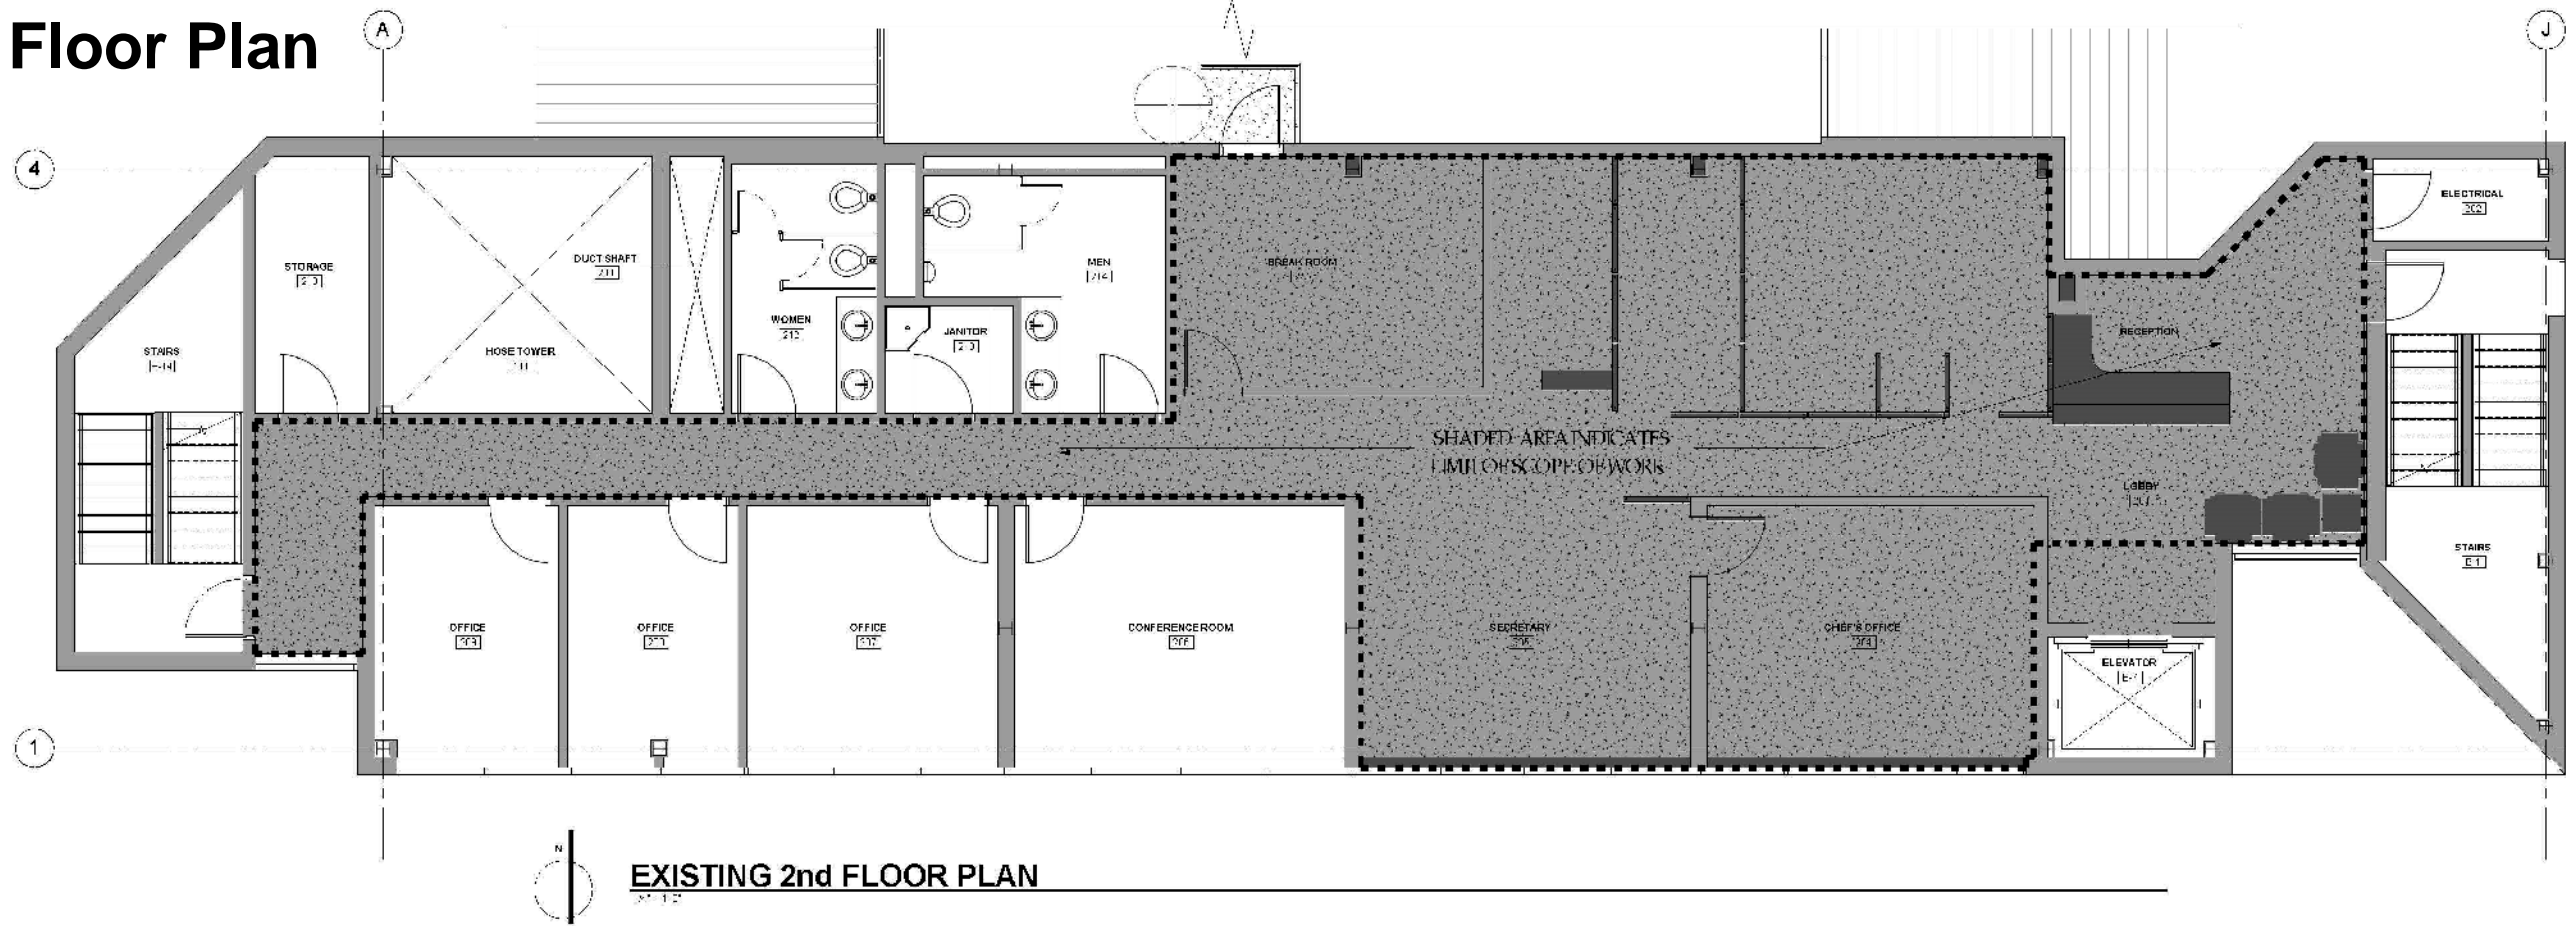

# Finish Floor Plan

