

OWNER'S CERTIFICATE:

THIS IS TO CERTIFY THAT THE UNDERSIGNED, RRW STONEBROOK, LLC, A DELAWARE LIMITED LIABILITY COMPANY, IS THE OWNER OF THE TRACT OF LAND REPRESENTED ON THIS PLAT AND HAS CONSENTED TO THE PREPARATION AND RECORDATION OF THIS PLAT AND THAT THE SAME IS EXECUTED IN COMPLIANCE WITH AND SUBJECT TO THE PROVISIONS OF N.R.S. CHAPTERS 116, 278, 278A AND TITLE 17 OF THE CITY OF SPARKS; AND DOES HEREBY OFFER AND DEDICATE TO THE CITY OF SPARKS ALL PUBLIC STREETS, ALLEYS, RIGHTS-OF-WAY AND PUBLIC PLACES, AS DESIGNATED HEREON, TOGETHER WITH ALL APPURTENANCES THERETO, FOR PUBLIC USE FOREVER; AND HEREBY GRANTS TO THE CITY OF SPARKS, TRUCKEE MEADOWS WATER AUTHORITY, ALL PUBLIC UTILITY CABLE TV COMPANIES, THEIR SUCCESSORS AND ASSIGNS, THOSE PERMANENT EASEMENTS DELINEATED HEREON FOR THE CONSTRUCTION AND MAINTENANCE OF SANITARY SEWER, STORM DRAIN, SURFACE DRAINAGE, UTILITY AND CABLE TV SYSTEMS AND APPURTENANCES, TOGETHER WITH THE RIGHT OF INGRESS THERETO AND EGRESS THEREFROM FOREVER. THE OWNER AND ITS ASSIGNS AGREE TO THE USE OF RESIDENTIAL WATER METERS.

RRW STONEBROOK, LLC, A DELAWARE LIMITED LIABILITY COMPANY

Jeffrey Dinkin 8.4.17
 NAME/TITLE PRINTED DATE
 Jeffrey Dinkin, Managing Director

ACKNOWLEDGMENT:

A NOTARY PUBLIC OR OTHER OFFICER COMPLETING THIS CERTIFICATE VERIFIES ONLY THE IDENTITY OF THE INDIVIDUAL WHO SIGNED THE DOCUMENT TO WHICH THIS CERTIFICATE IS ATTACHED, AND NOT THE TRUTHFULNESS, ACCURACY, OR VALIDITY OF THAT DOCUMENT.

STATE OF CALIFORNIA)
 COUNTY OF Los Angeles)

ON 8.4.17 BEFORE ME, Nicole Stanton, Notary Public
 PERSONALLY APPEARED, Jeffrey Dinkin

WHO PROVED TO ME ON THE BASIS SATISFACTORY EVIDENCE TO BE THE PERSON(S) WHOSE NAME(S) IS/ARE SUBSCRIBED TO THE WITHIN INSTRUMENT AND ACKNOWLEDGED TO ME THAT HE/SHE/THEY EXECUTED THE SAME IN HIS/HER/THEIR AUTHORIZED CAPACITY(IES), AND THAT BY HIS/HER/THEIR SIGNATURE(S) ON THE INSTRUMENT THE PERSON(S), OR THE ENTITY UPON BEHALF OF WHICH THE PERSON(S) ACTED, EXECUTED THE INSTRUMENT.

I CERTIFY UNDER PENALTY OF PERJURY UNDER THE LAWS OF THE STATE OF CALIFORNIA THAT THE FOREGOING PARAGRAPH IS TRUE AND CORRECT.

WITNESS MY HAND AND OFFICIAL SEAL.

SIGNATURE: Nicole Stanton
 PRINT NAME: Nicole Stanton
 COMMISSION NO: 2145883

MY PERSONAL PLACE OF BUSINESS IS Los Angeles COUNTY

SECURITY INTEREST HOLDER'S CERTIFICATE:

THIS IS TO CERTIFY THAT THE FOLLOWING HAVE CONSENTED TO THE PREPARATION AND RECORDATION OF THIS PLAT BY SEPARATE DOCUMENT AND THE DEDICATION OF ALL UTILITY EASEMENTS SHOWN HEREON, AND HEREBY RELINQUISHES AND SUBORDINATES ANY LIENS HELD BY THE UNDERSIGNED IN FAVOR OF SUCH UTILITY EASEMENTS.

WESTERN ALLIANCE BANK, AN ARIZONA CORPORATION BY DOCUMENT NO. 47421651
 OFFICIAL RECORDS OF WASHOE COUNTY, NEVADA (REFERENCE PERFORMANCE DEED OF TRUST DOCUMENT NO. 4620145).

TITLE COMPANY CERTIFICATE:

THE UNDERSIGNED HEREBY CERTIFIES THAT THIS PLAT HAS BEEN EXAMINED AND THAT RRW STONEBROOK, LLC, A DELAWARE LIMITED LIABILITY COMPANY, OWN OF RECORD AN INTEREST IN THE LANDS DELINEATED HEREON AND THAT THEY ARE THE ONLY OWNERS OF RECORD OF SAID LAND; THAT ALL THE OWNERS OF RECORD OF THE LAND HAVE SIGNED THE FINAL MAP; THAT WESTERN ALLIANCE BANK, AN ARIZONA CORPORATION HOLDS OF RECORD A SECURITY INTEREST IN THE LAND TO BE DIVIDED AND THAT THEY ARE THE ONLY HOLDER'S OF RECORD OF A SECURITY INTEREST IN SAID LAND; AND THAT THERE ARE NO LIENS OF RECORD AGAINST THE COMMON-INTEREST COMMUNITY, OR ANY PART THEREOF, FOR DELINQUENT STATE, COUNTY, MUNICIPAL, FEDERAL OR LOCAL TAXES OR ASSESSMENTS COLLECTED AS TAXES OR SPECIAL ASSESSMENTS, AND THAT A GUARANTEE DATED Sept 1, 2017 FOR THE BENEFIT OF THE CITY OF SPARKS, WASHOE COUNTY, NEVADA, HAS BEEN ISSUED WITH REGARD TO ALL OF THE ABOVE.

FIRST AMERICAN TITLE COMPANY
 BY: Vickie Taylor 9/1/2017
 NAME/TITLE (PRINT) DATE
 Vickie Taylor, Commercial T.O.

UTILITY COMPANIES' CERTIFICATE:

THE UTILITY EASEMENTS SHOWN ON THIS PLAT HAVE BEEN CHECKED, ACCEPTED AND APPROVED BY THE UNDERSIGNED CABLE TV AND UTILITY COMPANIES AND TRUCKEE MEADOWS WATER AUTHORITY.


William Kruger 06/26/17
 NAME/TITLE (PRINT) DATE
 William Kruger, RW AGENT

Brian Halverson 7/18/17
 NAME/TITLE (PRINT) DATE
 Brian Halverson, Mgr. of Engr. Design

Diane Albrecht 7/18/2017
 NAME/TITLE (PRINT) DATE
 Diane Albrecht, Designer/Draftsman

Hector Edmonson 9/26/17
 NAME/TITLE (PRINT) DATE
 Hector Edmonson, Land Agent

STONEBROOK VILLAGE A1 & B1 NEW URBAN DISTRICT

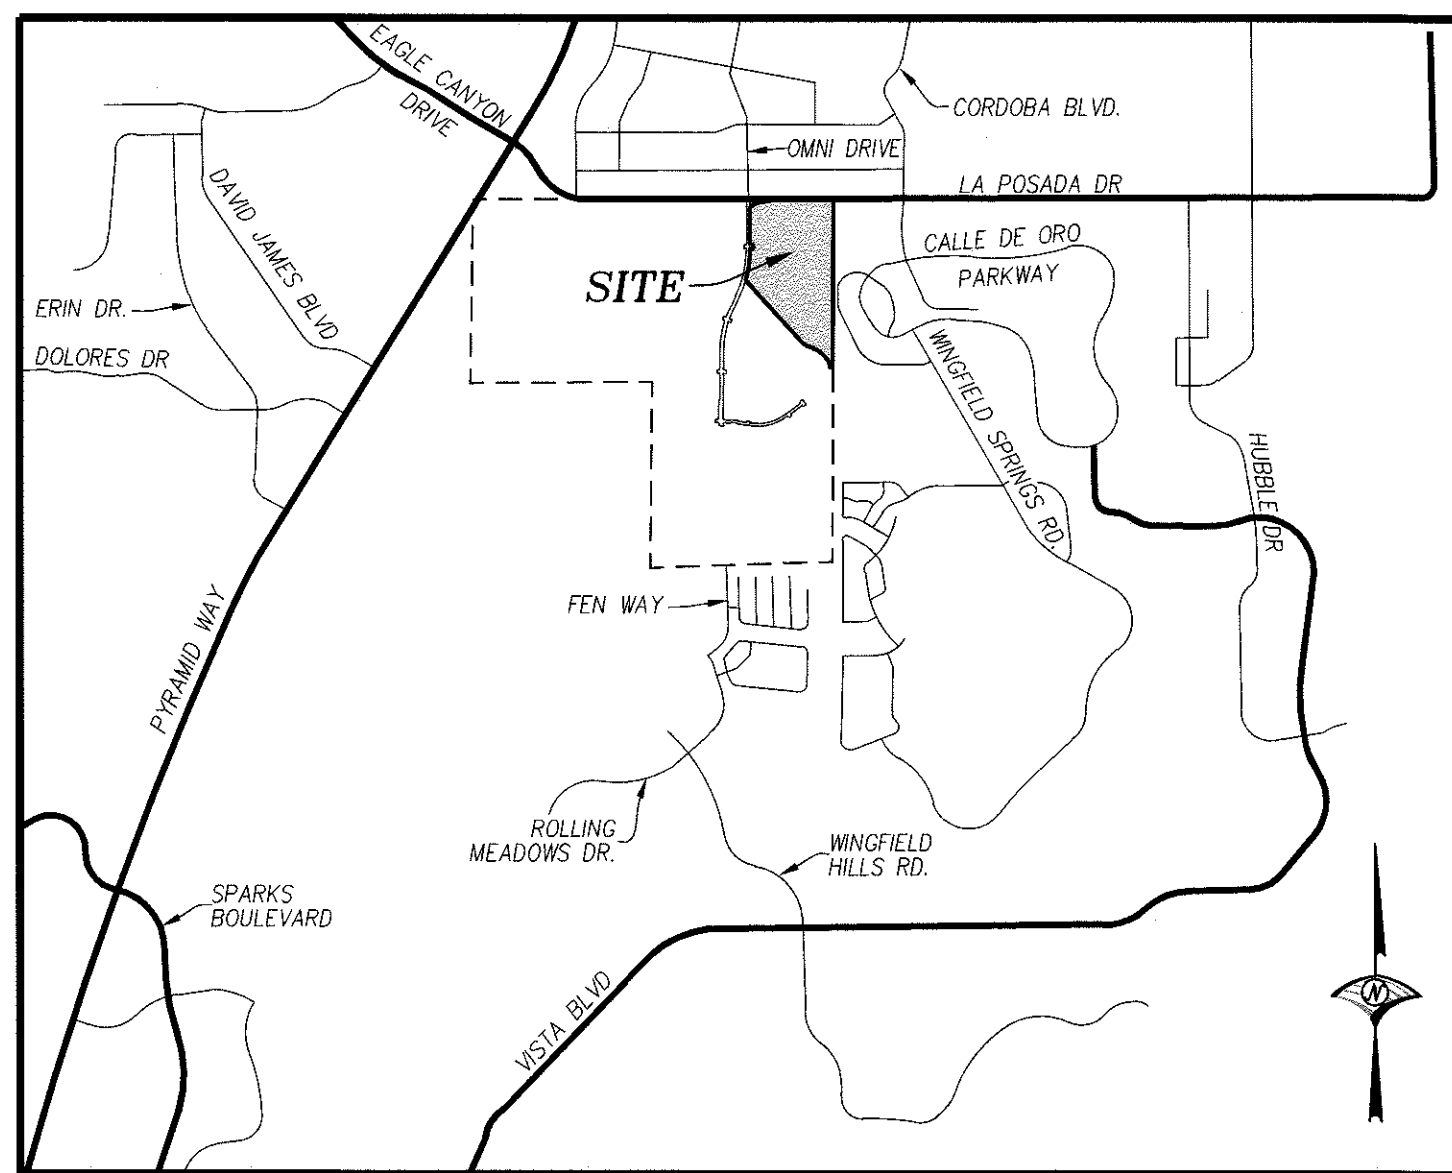

VICINITY MAP N.T.S.

CITY COUNCIL'S CERTIFICATE:

A TENTATIVE MAP OF THIS SUBDIVISION WAS APPROVED BY THE CITY COUNCIL OF THE CITY OF SPARKS, WASHOE COUNTY, NEVADA ON THE 16TH DAY OF JANUARY, 2014. THIS FINAL MAP WAS APPROVED BY THE CITY COUNCIL OF THE CITY OF SPARKS, WASHOE COUNTY, NEVADA ON THIS 20 DAY OF 2017, AND THE CITY COUNCIL APPROVES AND ACCEPTS ALL PUBLIC STREETS, ALLEYS, RIGHTS-OF-WAY, PUBLIC PLACES AND EASEMENTS, TOGETHER WITH ALL APPURTENANCES THERETO, FOR THE BENEFIT OF THE PUBLIC IN CONFORMITY WITH THE TERMS OF THE OFFER OF DEDICATION SHOWN HEREON.

GENO MARTINI, MAYOR DATE
 ATTEST: DATE
 CITY CLERK AND CLERK OF THE CITY COUNCIL

PLANNING DEPARTMENT CERTIFICATE

THIS FINAL MAP IS IN SUBSTANTIAL COMPLIANCE WITH THE TENTATIVE MAP OF STONEBROOK PHASE 1, PCN13014, AS APPROVED BY THE CITY COUNCIL OF THE CITY OF SPARKS ON THE 16TH DAY OF JANUARY, 2014 AND ALL CONDITIONS OF APPROVAL HAVE BEEN MET.

Armando Ornelas 10/9/2017
 ARMANDO ORNELAS, MANAGER OF CURRENT PLANNING DATE

NOTES:

- A PUBLIC UTILITY EASEMENT IS HEREBY GRANTED WITHIN EACH LOT FOR THE EXCLUSIVE PURPOSE OF INSTALLING AND MAINTAINING UTILITY SERVICES TO THAT LOT AND THE EXCLUSIVE RIGHT TO EXIT THAT LOT WITH SAID UTILITY SERVICES FOR THE PURPOSE OF SERVING OTHER LOTS AT LOCATIONS MUTUALLY AGREED UPON BY THE OWNER OF RECORD AT THAT TIME OF INSTALLATION AND THE UTILITY COMPANY.
- ALL PUBLIC UTILITY EASEMENTS INCLUDE CABLE TELEVISION.
- THE OWNER HEREBY RESERVES A BLANKET EASEMENT WITHIN THE AREAS OFFERED FOR DEDICATION FOR THE PLACEMENT AND MAINTENANCE OF LANDSCAPE IRRIGATION LINES. ANY LANDSCAPE IRRIGATION LINES PLACED UNDERNEATH IMPROVED SURFACES SHALL BE PLACED WITHIN SLEEVES APPROVED BY THE CITY OF SPARKS. ANY MODIFICATION, RELOCATION, AND OR MAINTENANCE OF SAID LANDSCAPE IRRIGATION LINES SHALL BE AT THE EXPENSE OF THE OWNER, THEIR SUCCESSORS AND ASSIGNS.
- PUBLIC UTILITY EASEMENTS ARE HEREBY GRANTED, 10' IN WIDTH COINCIDENT WITH ALL DEDICATED STREET RIGHTS-OF-WAY, 5' IN WIDTH COINCIDENT WITH ALL OTHER EXTERIOR BOUNDARIES, AND 10' IN WIDTH CENTERED ON ALL INTERIOR PROPERTY LINES.
- A PRIVATE DRAINAGE EASEMENT, 5' IN WIDTH COINCIDENT WITH ALL REAR LOT LINES AND 10' IN WIDTH CENTERED ON ALL INTERIOR LOT LINES IS ALSO HEREBY GRANTED FOR THE EXCLUSIVE PURPOSE OF PROVIDING DRAINAGE FOR THE MUTUAL BENEFIT OF ADJOINING LOT OWNERS. SAID EASEMENT TO BE RELOCATED WITH THE ADJUSTMENT OF BOUNDARY LINES AS AGREED UPON BY THE ADJOINING LOT OWNERS.
- A BLANKET PUBLIC UTILITY EASEMENT IS HEREBY GRANTED OVER ALL COMMON AREAS SHOWN HEREON.
- ALL COMMON AREAS ARE TO BE OWNED AND MAINTAINED BY THE STONEBROOK HOMEOWNERS' ASSOCIATION.
- A BLANKET STORM DRAIN AND SURFACE DRAINAGE EASEMENT IS HEREBY GRANTED TO THE CITY OF SPARKS ACROSS ALL COMMON AREAS SHOWN HEREON.
- EACH LOT CREATED BY THIS MAP IS REQUIRED TO HAVE A SEPARATE WATER METER AND SERVICE LINE. THE WATER PURVEYOR SHALL HAVE THE RIGHT TO INSTALL A WATER METER AND ACCESS ALL PUBLIC FIRE HYDRANTS FOR ROUTINE INSPECTION AND MAINTENANCE IN THE 10' PUBLIC UTILITY EASEMENT ADJACENT TO THE STREET TO SERVE EACH PARCEL RESPECTIVELY.
- A BLANKET WATER FACILITIES EASEMENT IS HEREBY GRANTED TO TRUCKEE MEADOWS WATER AUTHORITY OVER COMMON AREA D.

TAX CERTIFICATE:

THE UNDERSIGNED HEREBY CERTIFIES THAT ALL PROPERTY TAXES ON THE LAND SHOWN HEREON FOR THE FISCAL YEAR HAVE BEEN PAID AND THAT THE FULL AMOUNT OF ANY DEFERRED PROPERTY TAXES FOR THE CONVERSION OF THE PROPERTY FROM AGRICULTURAL USE HAS BEEN PAID PURSUANT TO N.R.S. 361A.265.

APN's: 528-030-471 9/11/2017
Danielle Carthon DATE
 WASHOE COUNTY TREASURER
Danielle Carthon Deputy Treasurer
 NAME / TITLE (PRINT)

DISTRICT BOARD OF HEALTH CERTIFICATE:

THIS FINAL MAP IS APPROVED BY THE WASHOE COUNTY DISTRICT BOARD OF HEALTH. THIS APPROVAL CONCERNS SEWAGE DISPOSAL, WATER POLLUTION, WATER QUALITY AND WATER SUPPLY FACILITIES. THIS MAP HAS BEEN FOUND TO MEET ALL APPLICABLE REQUIREMENTS AND PROVISIONS OF THE ENVIRONMENTAL HEALTH SERVICES DIVISION OF THE WASHOE COUNTY HEALTH DISTRICT.

James J English 10/06/2017
 FOR THE DISTRICT BOARD OF HEALTH DATE
 James J English, EHS Supervisor
 NAME / TITLE (PRINT)

DIVISION OF WATER RESOURCES CERTIFICATE

THIS FINAL MAP IS APPROVED BY THE STATE OF NEVADA DIVISION OF WATER RESOURCES OF THE DEPARTMENT OF CONSERVATION AND NATURAL RESOURCES CONCERNING WATER QUANTITY, SUBJECT TO THE REVIEW OF APPROVAL ON FILE IN THIS OFFICE.

Mary Swaelian 9/12/2017
 DIVISION OF WATER RESOURCES DATE
 MARY SWAELIAN, SECTION CHIEF, WATER RIGHTS
 NAME/TITLE PRINTED

COUNTY SURVEYOR'S CERTIFICATE:

I HEREBY CERTIFY THAT I HAVE EXAMINED THIS PLAT AND PERFORMED A TECHNICAL MAP CHECK OF THE GEOMETRIC DATA SHOWN HEREON, PURSUANT TO THAT INTERLOCAL AGREEMENT RECORDED IN THE OFFICIAL RECORDS OF WASHOE COUNTY, NEVADA, AS DOCUMENT NO. 2233806, AND I AM SATISFIED SAID GEOMETRIC DATA IS TECHNICALLY CORRECT.

MICHAEL E. GUMP, P.L.S. 13927
 WASHOE COUNTY SURVEYOR

CITY SURVEYOR'S CERTIFICATE


I HEREBY CERTIFY THAT I AM THE DULY ACTING CITY SURVEYOR OF THE CITY OF SPARKS, WASHOE COUNTY, NEVADA, THAT I HAVE EXAMINED THIS PLAT AND THE SUBDIVISION AS SHOWN IS SUBSTANTIALLY THE SAME AS IT APPEARED ON THE APPROVED TENTATIVE MAP. THAT ALL APPLICABLE PROVISIONS OF THE LAWS OF THE STATE OF NEVADA AND ORDINANCES OF THE CITY OF SPARKS HAVE BEEN COMPLIED WITH. THAT I AM SATISFIED SAID PLAT IS TECHNICALLY CORRECT, EXCEPTING THE GEOMETRIC DATA SHOWN HEREON, AS REVIEWED BY THE WASHOE COUNTY SURVEYOR PURSUANT TO THAT INTERLOCAL AGREEMENT RECORDED IN THE OFFICIAL RECORDS OF WASHOE COUNTY, NEVADA, AS DOCUMENT NO. 2233806, AND THAT AN ADEQUATE PERFORMANCE BOND HAS BEEN FILED IN THE OFFICE OF THE CITY CLERK GUARANTEEING THE MONUMENTS AS SHOWN WILL BE SET BY September 12, 2019.

Jon R. Ericson 10/9/17
 JON R. ERICSON, P.E. PTOE, CITY ENGINEER DATE

SURVEYOR'S CERTIFICATE:

I, DANIEL A. BIGRIGG, A PROFESSIONAL LAND SURVEYOR LICENSED IN THE STATE OF NEVADA, CERTIFY THAT:

- THIS PLAT REPRESENTS THE RESULTS OF A SURVEY CONDUCTED UNDER MY DIRECT SUPERVISION AT THE INSTANCE OF RRW STONEBROOK, LLC, A DELAWARE LIMITED LIABILITY COMPANY.
- THE LANDS SURVEYED LIE WITHIN A PORTION OF THE NORTHWEST ONE-QUARTER OF SECTION 1, AND THE NORTHEAST ONE-QUARTER OF SECTION 2, TOWNSHIP 20 NORTH, RANGE 20 EAST, M.D.M., CITY OF SPARKS, WASHOE COUNTY, NEVADA, AND THE SURVEY WAS COMPLETED ON 09/26/2017.
- THIS PLAT COMPLIES WITH THE APPLICABLE STATE STATUTES AND ANY LOCAL ORDINANCES IN EFFECT ON THE DATE THAT THE GOVERNING BODY GAVE ITS FINAL APPROVAL, AND THE SURVEY WAS CONDUCTED IN ACCORDANCE WITH CHAPTER 625 OF THE NEVADA ADMINISTRATIVE CODE.
- THE MONUMENTS DEPICTED ON THE PLAT WILL BE OF THE CHARACTER SHOWN AND OCCUPY THE POSITIONS INDICATED BY September 12, 2019, AND AN APPROPRIATE FINANCIAL GUARANTEE WILL BE POSTED WITH THE GOVERNING BODY BEFORE RECORDATION TO ENSURE THE INSTALLATION OF THE MONUMENTS.

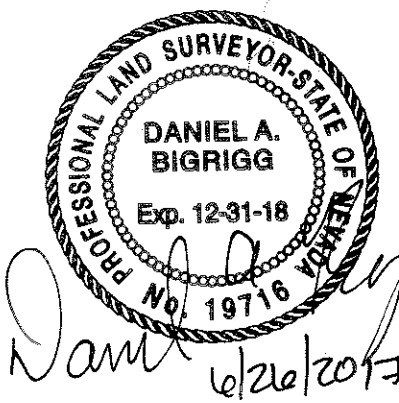



DANIEL A. BIGRIGG P.L.S.
 NEVADA CERTIFICATE NO. 19716

FILE NO. _____
 FILED FOR RECORD AT THE REQUEST OF _____
 ON THIS _____ DAY OF _____
 201____, AT _____ MINUTES PAST _____
 O'CLOCK, _____, OFFICIAL RECORDS OF WASHOE COUNTY NEVADA.
 COUNTY RECORDER
 BY: _____ DEPUTY
 FEE: _____

OFFICIAL PLAT OF
STONEBROOK VILLAGES A1 & B1
 BEING A PORTION OF PARCEL 1-B OF T.M.
 SITUATE WITHIN THE NORTHWEST 1/4 OF SECTION 1 AND THE NORTHEAST 1/4 OF SECTION 2,
 TOWNSHIP 20 NORTH, RANGE 20 EAST, MOUNT DIABLO MERIDIAN
 SPARKS WASHOE COUNTY NEVADA
 JOB NO. 1407.024

WOOD RODGERS
 BUILDING RELATIONSHIPS ONE PROJECT AT A TIME
 1381 Corporate Blvd Reno, NV 89502 Tel 775.823.4088 Fax 775.823.4088

SHEET 1 OF 3

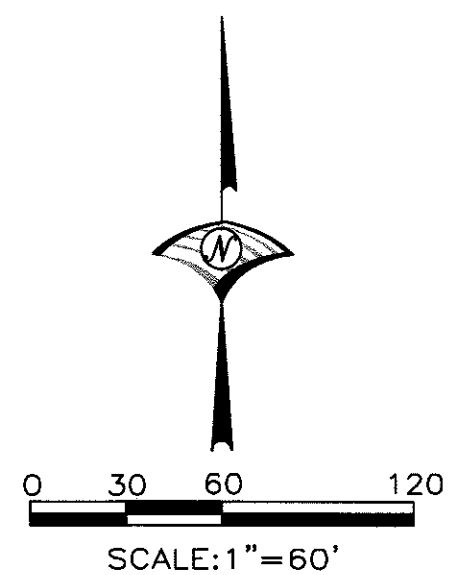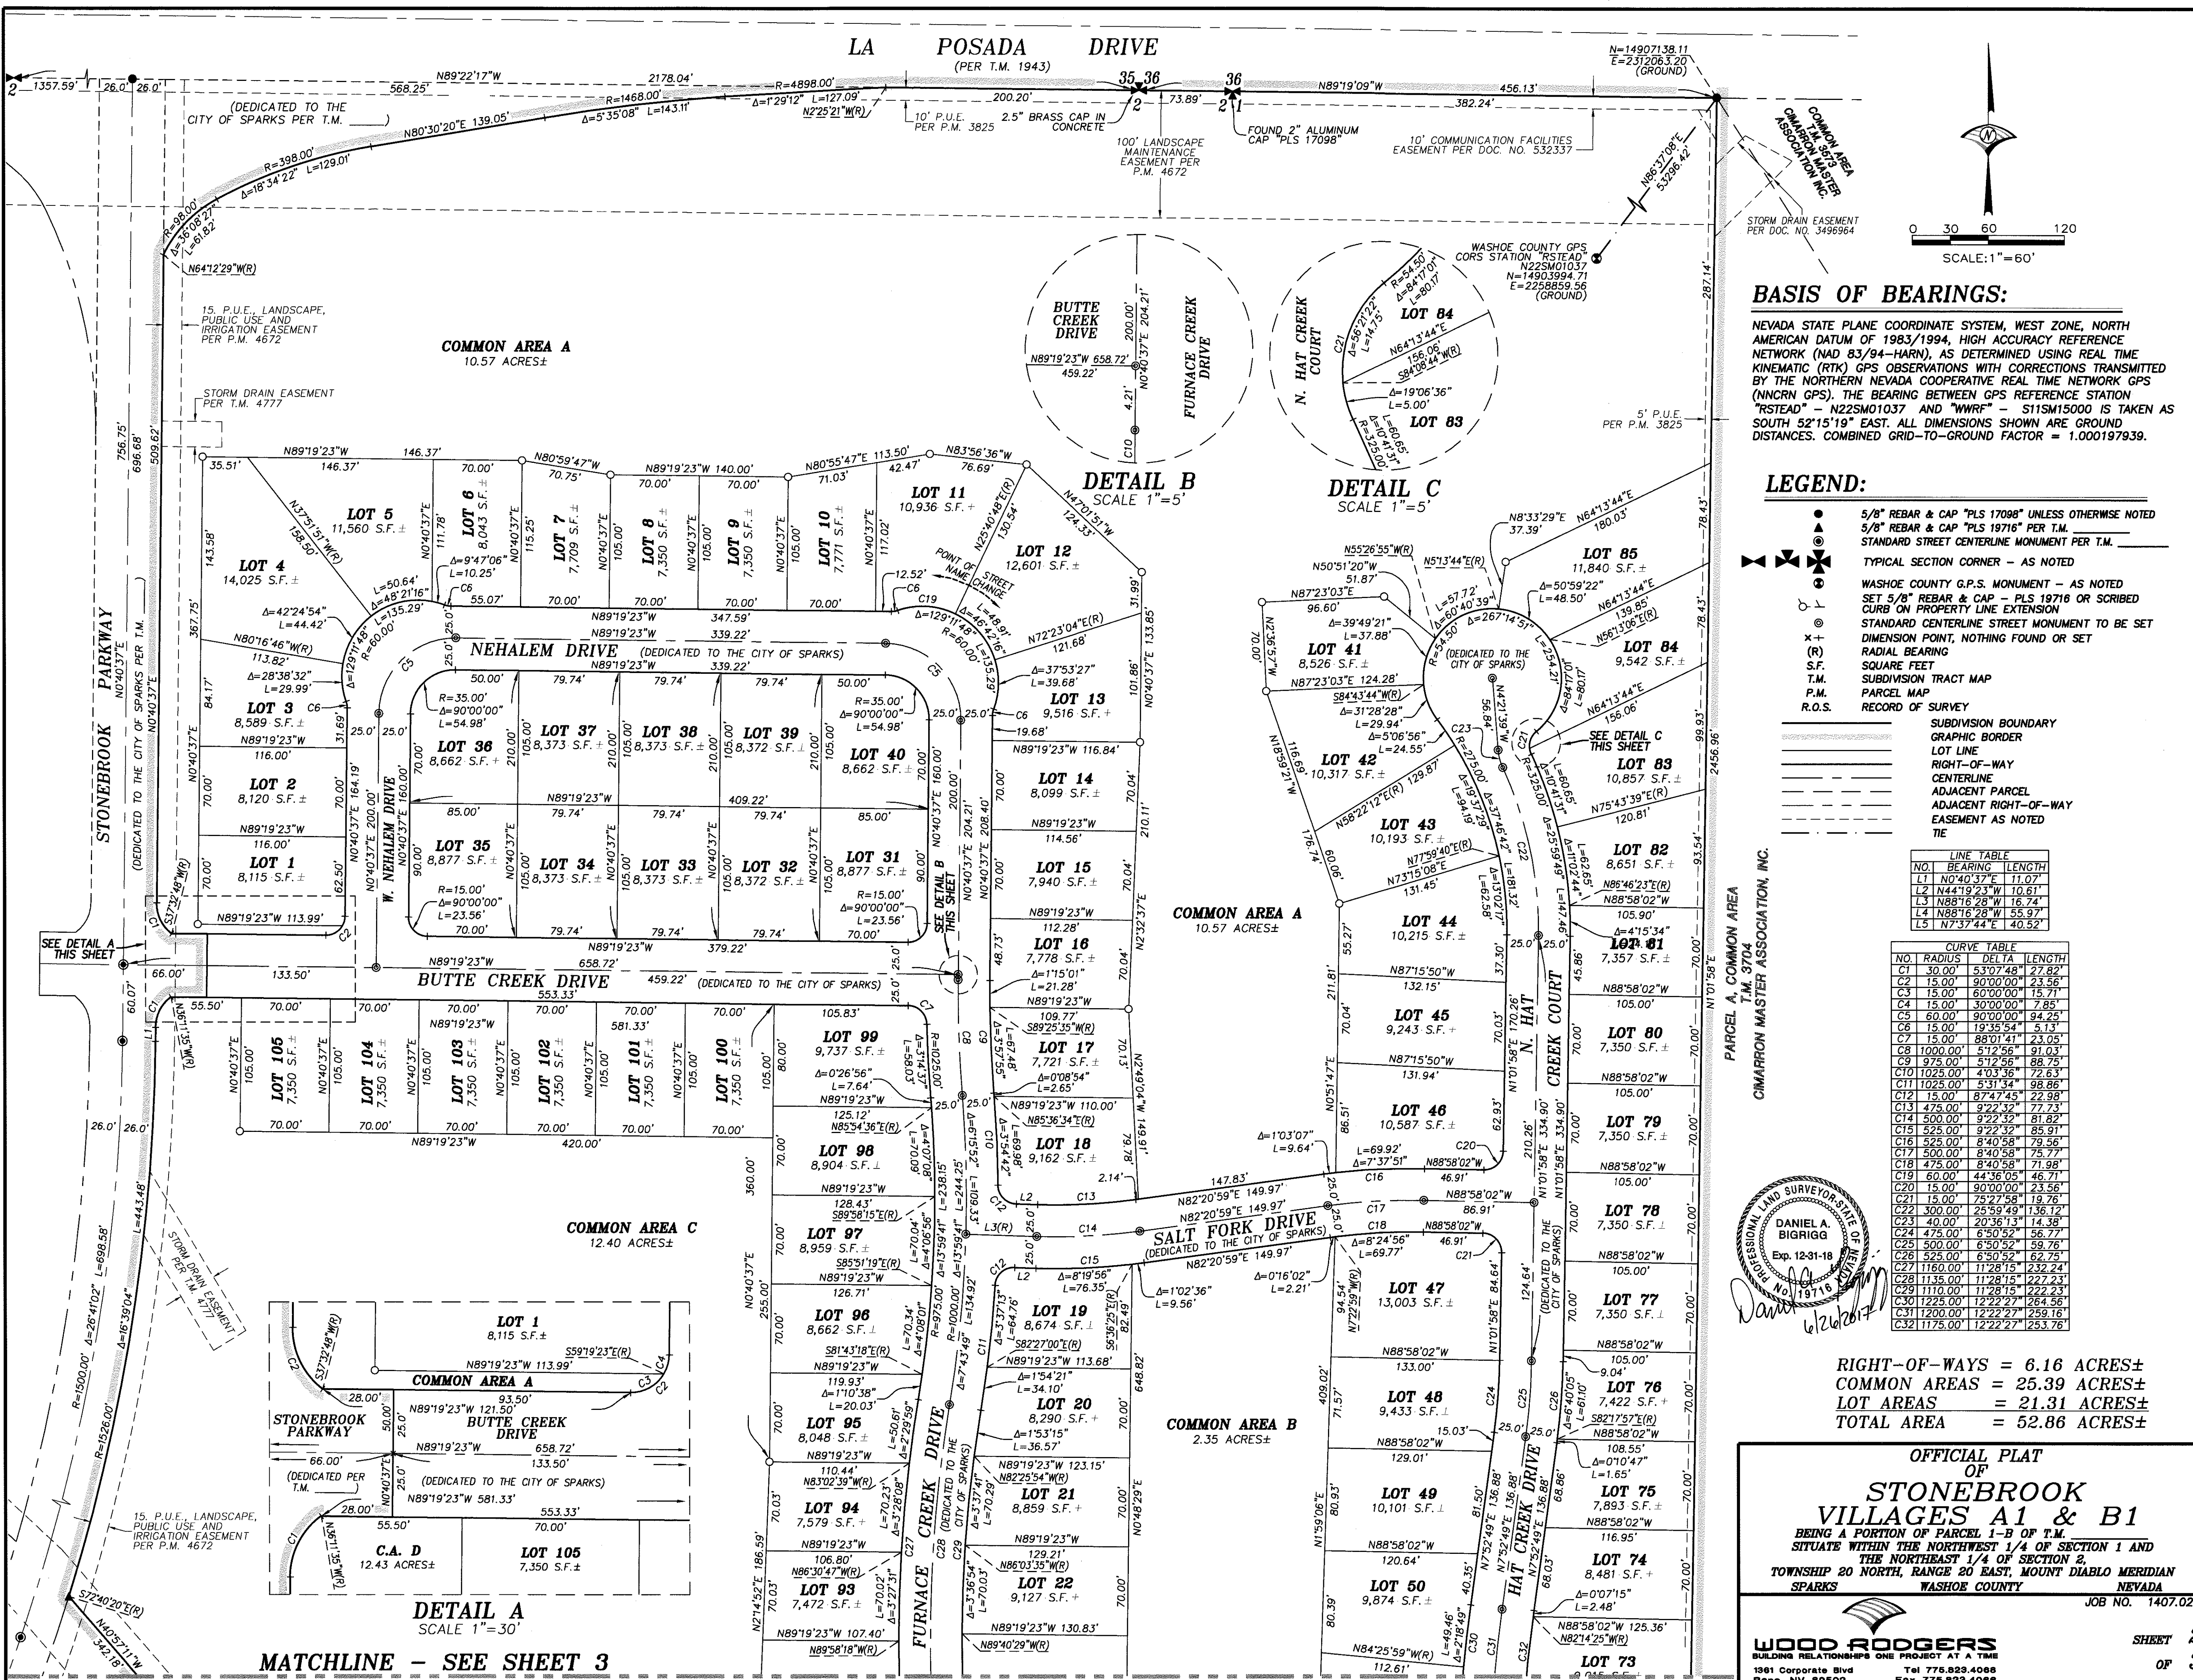

BASIS OF BEARINGS:
 NEVADA STATE PLANE COORDINATE SYSTEM, WEST ZONE, NORTH AMERICAN DATUM OF 1983/1994, HIGH ACCURACY REFERENCE NETWORK (NAD 83/94-HARN), AS DETERMINED USING REAL TIME KINEMATIC (RTK) GPS OBSERVATIONS WITH CORRECTIONS TRANSMITTED BY THE NORTHERN NEVADA COOPERATIVE REAL TIME NETWORK GPS (NNCRN GPS). THE BEARING BETWEEN GPS REFERENCE STATION "RSTEAD" - N225M01037 AND "WRRF" - S115M15000 IS TAKEN AS SOUTH 52°15'19" EAST. ALL DIMENSIONS SHOWN ARE GROUND DISTANCES. COMBINED GRID-TO-GROUND FACTOR = 1.000197939.

LEGEND:

- 5/8" REBAR & CAP "PLS 17098" UNLESS OTHERWISE NOTED
- 5/8" REBAR & CAP "PLS 19716" PER T.M.
- STANDARD STREET CENTERLINE MONUMENT PER T.M.
- ⊕ TYPICAL SECTION CORNER - AS NOTED
- WASHOE COUNTY G.P.S. MONUMENT - AS NOTED
- SET 5/8" REBAR & CAP - PLS 19716 OR SCRIBED CURB ON PROPERTY LINE EXTENSION
- STANDARD CENTERLINE STREET MONUMENT TO BE SET
- DIMENSION POINT, NOTHING FOUND OR SET
- RADIAL BEARING
- SQUARE FEET
- SUBDIVISION TRACT MAP
- P.M. PARCEL MAP
- R.O.S. RECORD OF SURVEY
- SUBDIVISION BOUNDARY
- GRAPHIC BORDER
- LOT LINE
- RIGHT-OF-WAY
- CENTERLINE
- ADJACENT PARCEL
- ADJACENT RIGHT-OF-WAY
- EASEMENT AS NOTED
- TIE

LINE TABLE

NO.	BEARING	LENGTH
L1	N0°40'37"E	11.02'
L2	N44°19'23"W	10.61'
L3	N88°16'28"W	16.74'
L4	N88°16'28"W	55.97'
L5	N7°37'44"E	40.52'

CURVE TABLE

NO.	RADIUS	DELTA	LENGTH
C1	30.00'	53°07'48"	27.82'
C2	15.00'	90°00'00"	23.56'
C3	15.00'	60°00'00"	15.71'
C4	15.00'	30°00'00"	7.85'
C5	60.00'	90°00'00"	94.25'
C6	15.00'	19°35'54"	5.13'
C7	15.00'	88°01'41"	23.05'
C8	1000.00'	51°25'56"	91.03'
C9	975.00'	51°25'56"	88.75'
C10	1025.00'	40°33'56"	72.33'
C11	1025.00'	53°31'34"	98.96'
C12	15.00'	87°47'45"	22.98'
C13	475.00'	9°22'32"	77.73'
C14	500.00'	9°22'32"	81.82'
C15	525.00'	9°22'32"	85.91'
C16	525.00'	8°40'58"	79.56'
C17	500.00'	8°40'58"	75.77'
C18	475.00'	8°40'58"	71.98'
C19	60.00'	44°36'05"	46.71'
C20	15.00'	90°00'00"	23.56'
C21	15.00'	75°27'58"	19.76'
C22	300.00'	25°59'49"	136.12'
C23	40.00'	20°36'13"	14.38'
C24	475.00'	6°50'52"	56.77'
C25	500.00'	6°50'52"	59.76'
C26	525.00'	6°50'52"	62.75'
C27	1160.00'	11°28'15"	232.24'
C28	1135.00'	11°28'15"	227.23'
C29	1110.00'	11°28'15"	222.23'
C30	1225.00'	12°22'27"	264.56'
C31	1200.00'	12°22'27"	259.16'
C32	1175.00'	12°22'27"	253.76'

PROFESSIONAL LAND SURVEYOR STATE OF NEVADA
 DANIEL A. BIGRIGG
 Exp. 12-31-18
 6/26/2017

RIGHT-OF-WAYS = 6.16 ACRES±
 COMMON AREAS = 25.39 ACRES±
 LOT AREAS = 21.31 ACRES±
 TOTAL AREA = 52.86 ACRES±

OFFICIAL PLAT OF
STONEBROOK VILLAGES A1 & B1
 BEING A PORTION OF PARCEL 1-B OF T.M.
 SITUATE WITHIN THE NORTHWEST 1/4 OF SECTION 1 AND THE NORTHEAST 1/4 OF SECTION 2, TOWNSHIP 20 NORTH, RANGE 20 EAST, MOUNT DIABLO MERIDIAN SPARKS WASHOE COUNTY NEVADA

JOB NO. 1407.024

WOOD RODGERS
 BUILDING RELATIONSHIPS ONE PROJECT AT A TIME
 1361 Corporate Blvd Reno, NV 89502 Tel 775.823.4068 Fax 775.823.4068


SHEET 2 OF 3

MATCHLINE - SEE SHEET 2


COMMON AREA C
12.40 ACRES±

COMMON AREA B
2.35 ACRES±

COMMON AREA C
12.40 ACRES±

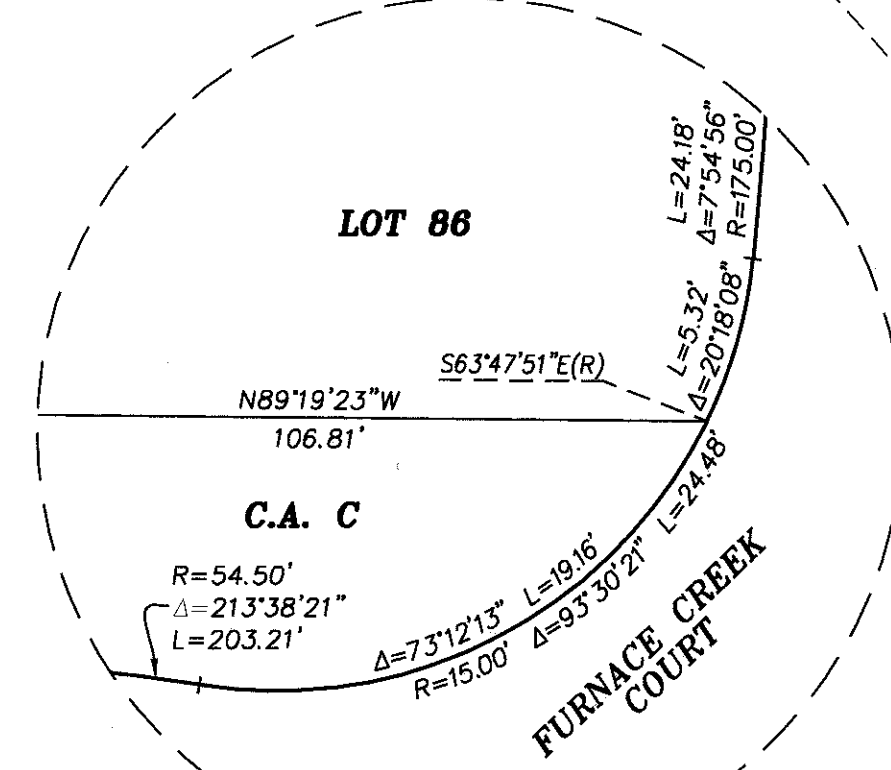

DETAIL D
SCALE 1"=5'

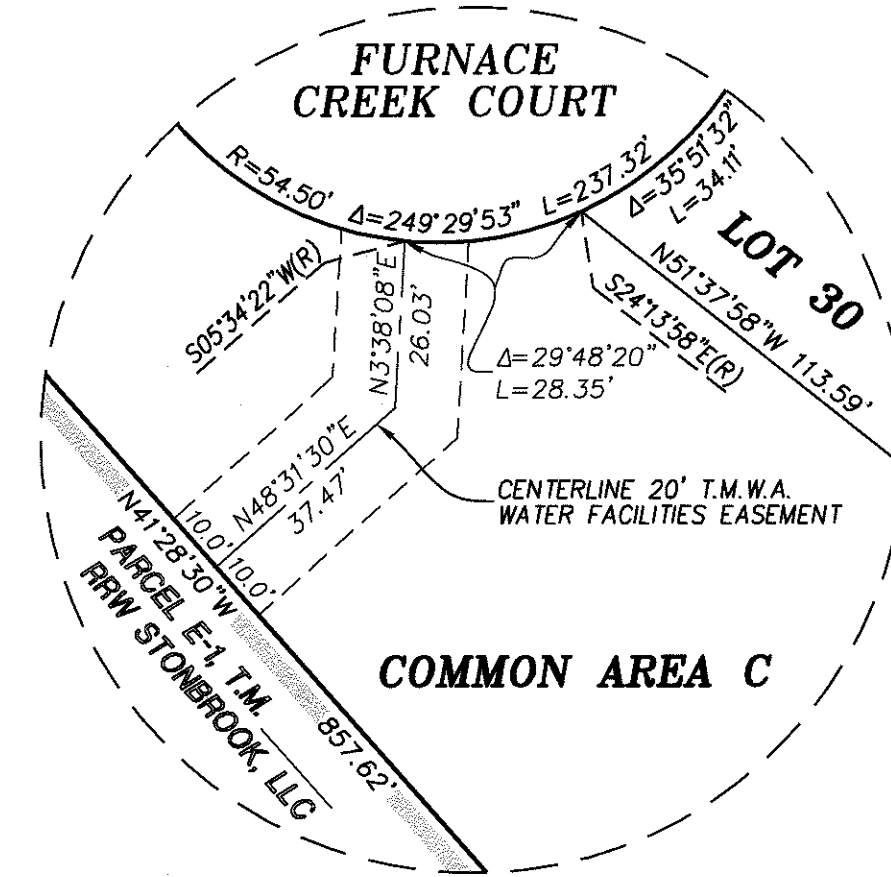

DETAIL E
SCALE 1"=30'


LEGEND:

- 5/8" REBAR & CAP "PLS 17098" UNLESS OTHERWISE NOTED
- ▲ 5/8" REBAR & CAP "PLS 19716" PER T.M.
- ⊕ STANDARD STREET CENTERLINE MONUMENT PER T.M.
- ⊗ TYPICAL SECTION CORNER - AS NOTED
- ⊙ WASHOE COUNTY G.P.S. MONUMENT - AS NOTED
- ⊕ SET 5/8" REBAR & CAP - PLS 19716 OR SCRIBED CURB ON PROPERTY LINE EXTENSION
- ⊙ STANDARD CENTERLINE STREET MONUMENT TO BE SET
- x+ DIMENSION POINT, NOTHING FOUND OR SET
- (R) RADIAL BEARING
- S.F. SQUARE FEET
- T.M. SUBDIVISION TRACT MAP
- P.M. PARCEL MAP
- R.O.S. RECORD OF SURVEY
- SUBDIVISION BOUNDARY
- GRAPHIC BORDER
- LOT LINE
- RIGHT-OF-WAY
- CENTERLINE
- ADJACENT PARCEL
- ADJACENT RIGHT-OF-WAY
- EASEMENT AS NOTED
- TIE

REFERENCES:


1. RECORD OF SURVEY NO. 910, FILE NO. 381618, 10/14/1975.
2. LAND MAP NO. 143, FILE NO. 1673249, 5/13/1993.
3. RECORD OF SURVEY NO. 3193, FILE NO. 2075580, 2/26/1997.
4. RECORD OF SURVEY NO. 3626, FILE NO. 2353622, 6/22/1999.
5. RECORD OF SURVEY NO. 3627, FILE NO. 2353625, 6/22/1999.
6. PARCEL MAP NO. 3825, FILE NO. 2619335, 11/21/2001.
7. RECORD OF SURVEY NO. 4762, FILE NO. 3407484, 6/29/2006.
8. PARCEL MAP NO. 4672, FILE NO. 3453009, 10/19/2006.
9. PARCEL MAP NO. 4673, FILE NO. 3453010, 10/19/2006.
10. RECORD OF SURVEY NO. 4891, FILE NO. 3523784, 4/23/2007.
11. PARCEL MAP NO. 4751, FILE NO. 3523785, 4/23/2007.
12. TRACT MAP NO. 4777, FILE NO. 3531508, 5/11/2007.
13. PARCEL MAP NO. 4777, FILE NO. 3535657, 5/23/2007.
14. TRACT MAP NO. 4844, FILE NO. 3604696, 12/20/2007.
15. ORDER VACATING STREET DEDICATION DOC. NO. 4059100, 11/16/2011.
16. DEDICATION TRACT MAP NO. _____ FILE NO. _____
17. DEDICATION TRACT MAP NO. _____ FILE NO. _____

ALL THE ABOVE ARE OFFICIAL RECORDS OF WASHOE COUNTY, NEVADA

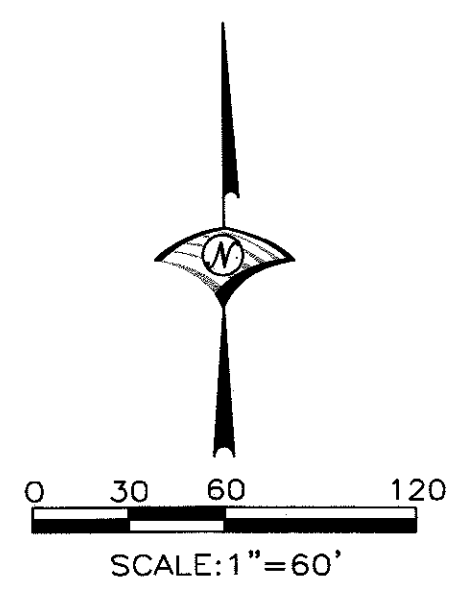

LINE TABLE		
NO.	BEARING	LENGTH
L1	N04°03'37"E	11.07'
L2	N88°16'28"W	16.74'
L3	N88°16'28"W	55.97'
L4	N73°44'E	25.07'

CURVE TABLE			
NO.	RADIUS	DELTA	LENGTH
C27	1160.00'	112°28'15"	232.24'
C28	1135.00'	112°28'15"	222.23'
C29	1110.00'	112°28'15"	222.23'
C30	1225.00'	122°22'27"	264.56'
C31	1200.00'	122°22'27"	259.16'
C32	1175.00'	122°22'27"	253.76'
C33	200.00'	75°4'56"	27.63'
C34	40.00'	38°38'36"	26.98'
C35	15.00'	92°28'43"	24.21'
C36	15.00'	87°31'17"	22.91'
C37	40.00'	26°26'57"	18.47'
C38	15.00'	81°18'42"	21.29'
C39	54.60'	15°23'28"	14.67'

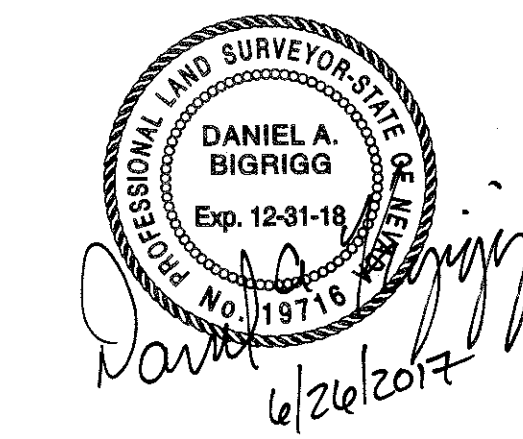

OFFICIAL PLAT
OF
STONEBROOK
VILLAGES A1 & B1
BEING A PORTION OF PARCEL 1-B OF T.M.
SITUATE WITHIN THE NORTHWEST 1/4 OF SECTION 1 AND
THE NORTHEAST 1/4 OF SECTION 2,
TOWNSHIP 20 NORTH, RANGE 20 EAST, MOUNT Diablo MERIDIAN
SPARKS WASHOE COUNTY NEVADA

JOB NO. 1407.024

WOOD RODGERS
BUILDING RELATIONSHIPS ONE PROJECT AT A TIME
1981 Corporate Blvd
Reno, NV 89502
Tel 775.823.4088
Fax 775.823.4088

SHEET 3
OF 3